


churst 11:42 PM p:\projectwise\ch2m\com\DEN003\Documents\WXXX8605 - US 40 Fraser to Winter Park\DESIGN\Work In Progress\22804\Design\22804-TR-KEY\_01.dgn



PRELIMINARY  
DESIGN  
NOT FOR  
CONSTRUCTION

Print Date: 8/3/2020		<div>0000</div>	Sheet Revisions			Colorado Department of Transportation		As Constructed		US 40 FRASER TO WINTER PARK KEY MAP PLAN			Project No./Code	
File Name: TKM-22804-TR-KEY_01.dgn			Date:	Comments	Init.			No Revisions:					NHPP 0403-062	
Horiz. Scale: 1:1000      Vert. Scale: As Noted						Revised:		Designer: JADB	Structure		22804			
Unit Information      Unit Leader Initials						Void:		Detailer: ADH	Numbers					
<div>JACOBS®</div>								Sheet Subset:	Subset Sheets:	of	Sheet Number			

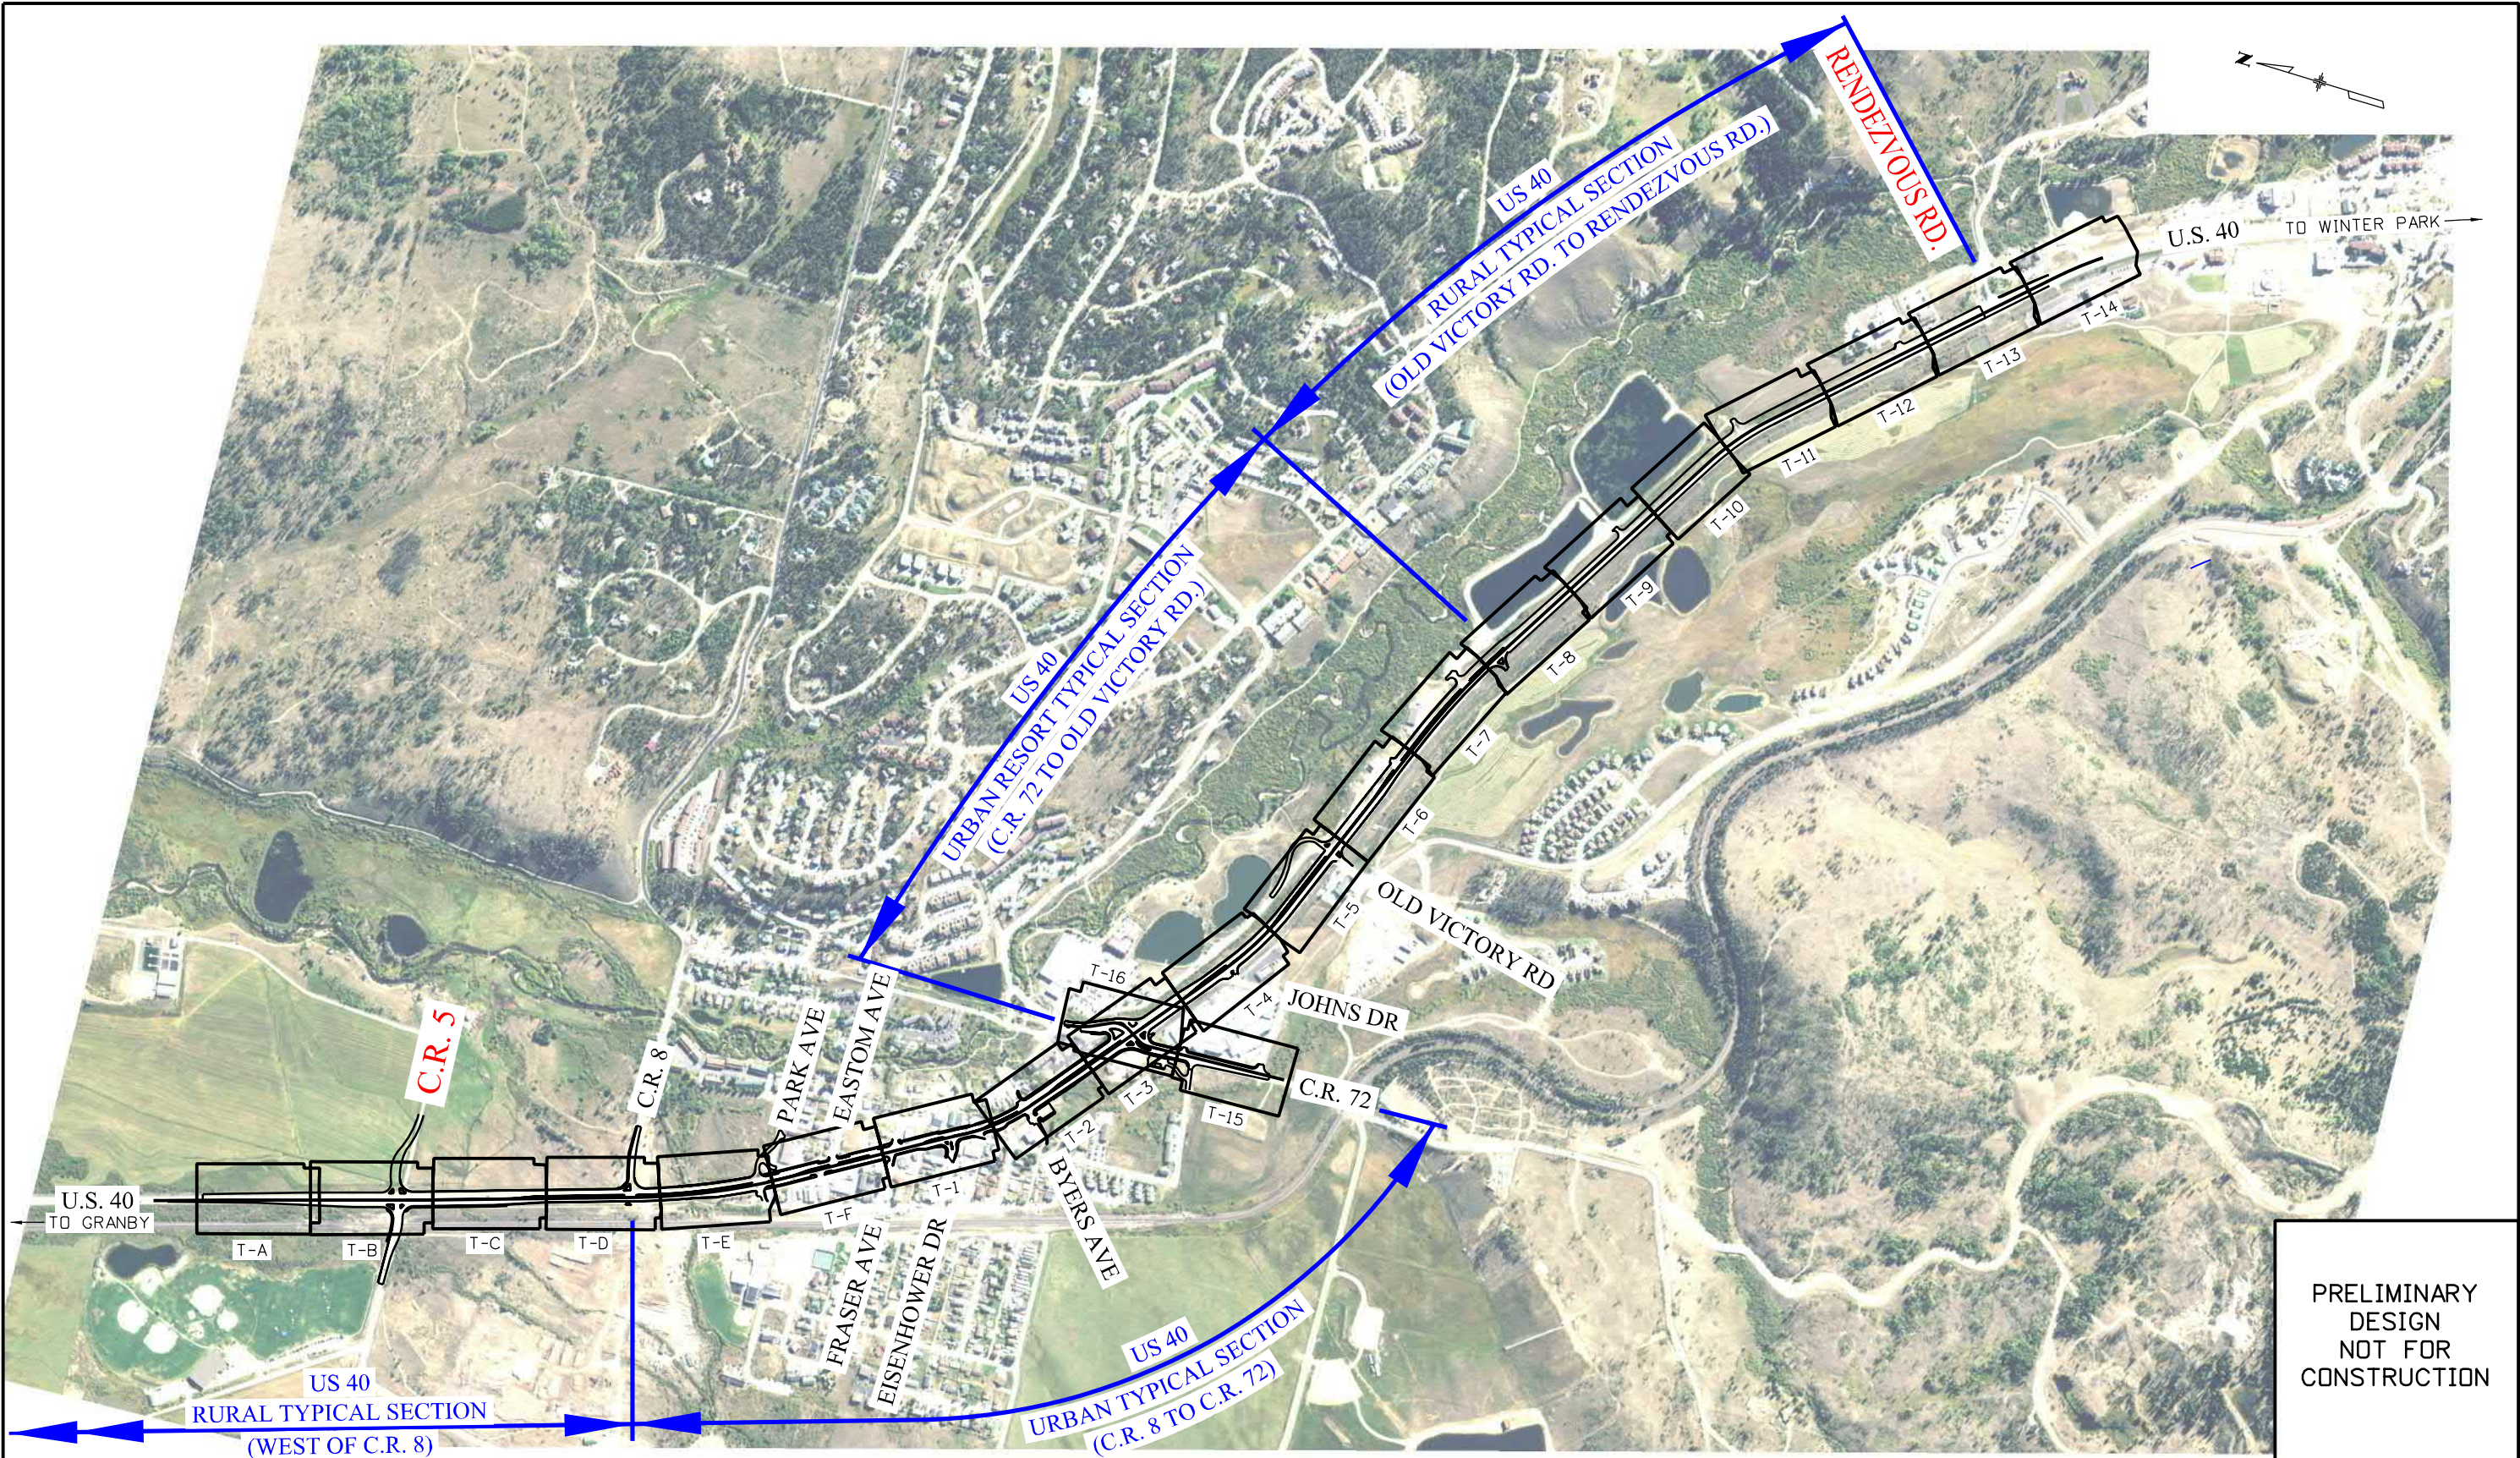



DENPWP02.dwg 2:29:26 PM \\denpwp01\dbs\pwcsworking\742449\573858\_28\T0A-22804-TR-PLN\_01.dgn

Print Date: 7/13/2020	
File Name: T0A-22804-TR-PLN_01.dgn	
Horiz. Scale: 1:50.0001	Vert. Scale: As Noted
Unit Information	Unit Leader Initials
<b>JACOBS</b>	

0000	Sheet Revisions		
	Date:	Comments	Init.



Colorado Department of Transportation

1198 S. Adams Ave  
Silverthorne, CO 80498  
Phone: 303-512-5601  
FAX: 303-512-5675

Region 3GLA

As Constructed
No Revisions:
Revised:
Void:

US 40 FRASER TO WINTER PARK  
ACCESS AND STRIPING PLAN  
STA 63+00 TO STA 70+00

Designer: JADB

Detailer: ADH


Sheet Subset:

Structure Numbers

Subset Sheets: T-A of 22

Project No./Code
NHPP 0403-062
22804
Sheet Number



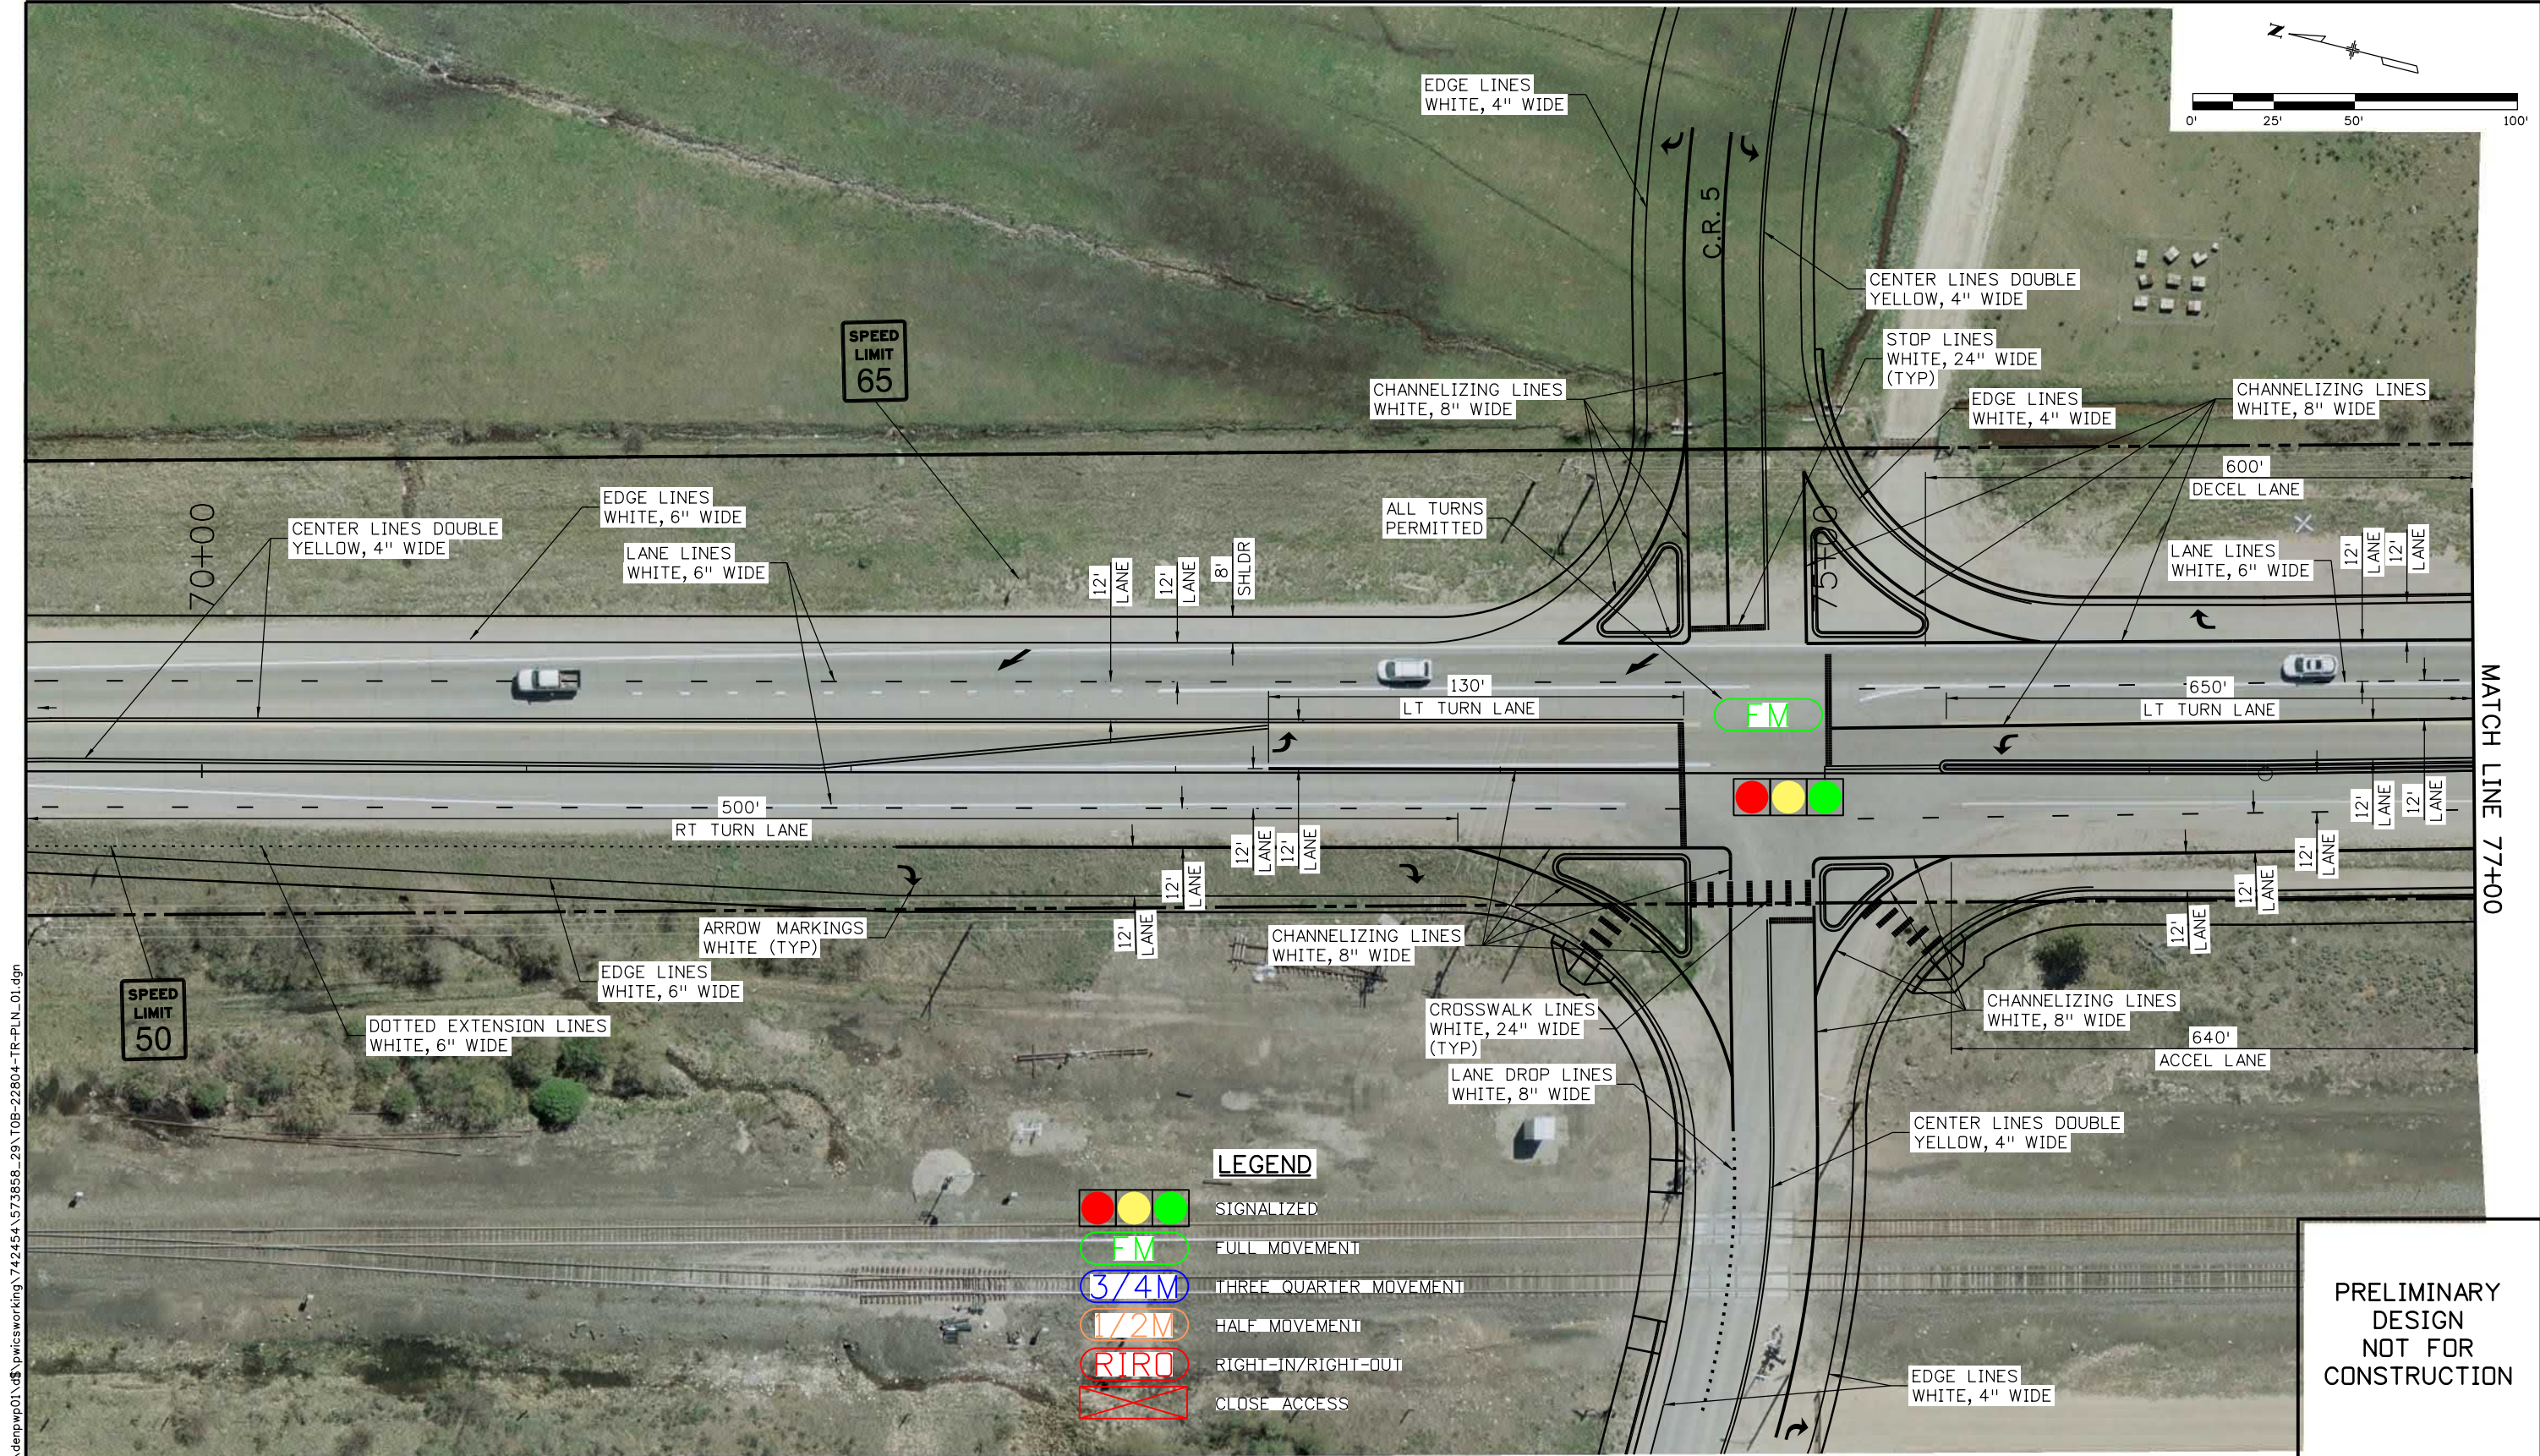

Print Date: 7/13/2020		<div>0000</div>	Sheet Revisions			<div>Colorado Department of Transportation</div> <div><div><div><div></div><div></div></div><div><div></div><div></div></div></div><div>1198 S. Adams Ave Silverthorne, CO 80498 Phone: 303-512-5601 FAX: 303-512-5675</div><div>Region 3GLA</div></div>		As Constructed		US 40 FRASER TO WINTER PARK ACCESS AND STRIPING PLAN STA 70+00 TO STA 77+00			Project No./Code	
File Name: T0B-22804-TR-PLN_01.dgn			Date:	Comments	Init.			No Revisions:					NHPP 0403-062	
Horiz. Scale: 1:50.0001      Vert. Scale: As Noted								Revised:		Designer: JADB	Structure	22804		
Unit Information      Unit Leader Initials								Void:		Detailer: ADH	Numbers			
<div>JACOBS</div>										Sheet Subset:	Subset Sheets: T-B of 22	Sheet Number		

D:\npw\01\23319 PM \denpwp01\denpwp01.dwg pwcsworking\742454\573858\_29\T0B-22804-TR-PLN\_01.dgn



D:\NPWP01\12:52:41 PM \\denwp01\c\$\pwicworking\742408\573858\_27\T0C-22804-TR-PLN\_01.dgn

MATCH LINE 77+00




MATCH LINE 84+00

PRELIMINARY  
DESIGN  
NOT FOR  
CONSTRUCTION

Print Date: 7/13/2020	
File Name: T0C-22804-TR-PLN_01.dgn	
Horiz. Scale: 1:50.0001	Vert. Scale: As Noted
Unit Information	Unit Leader Initials
<b>JACOBS</b>	

0000	Sheet Revisions		
	Date:	Comments	Init.



Colorado Department of Transportation

Region 3

1198 S. Adams Ave  
Silverthorne, CO 80498  
Phone: 303-512-5601  
FAX: 303-512-5675


GLA

As Constructed
No Revisions:
Revised:
Void:

US 40 FRASER TO WINTER PARK ACCESS AND STRIPING PLAN STA 77+00 TO STA 84+00			
Designer:	JADB	Structure	
Detailer:	ADH	Numbers	
Sheet Subset:		Subset Sheets: T-C	of 16

Project No./Code
NHPP 0403-062
22804
Sheet Number



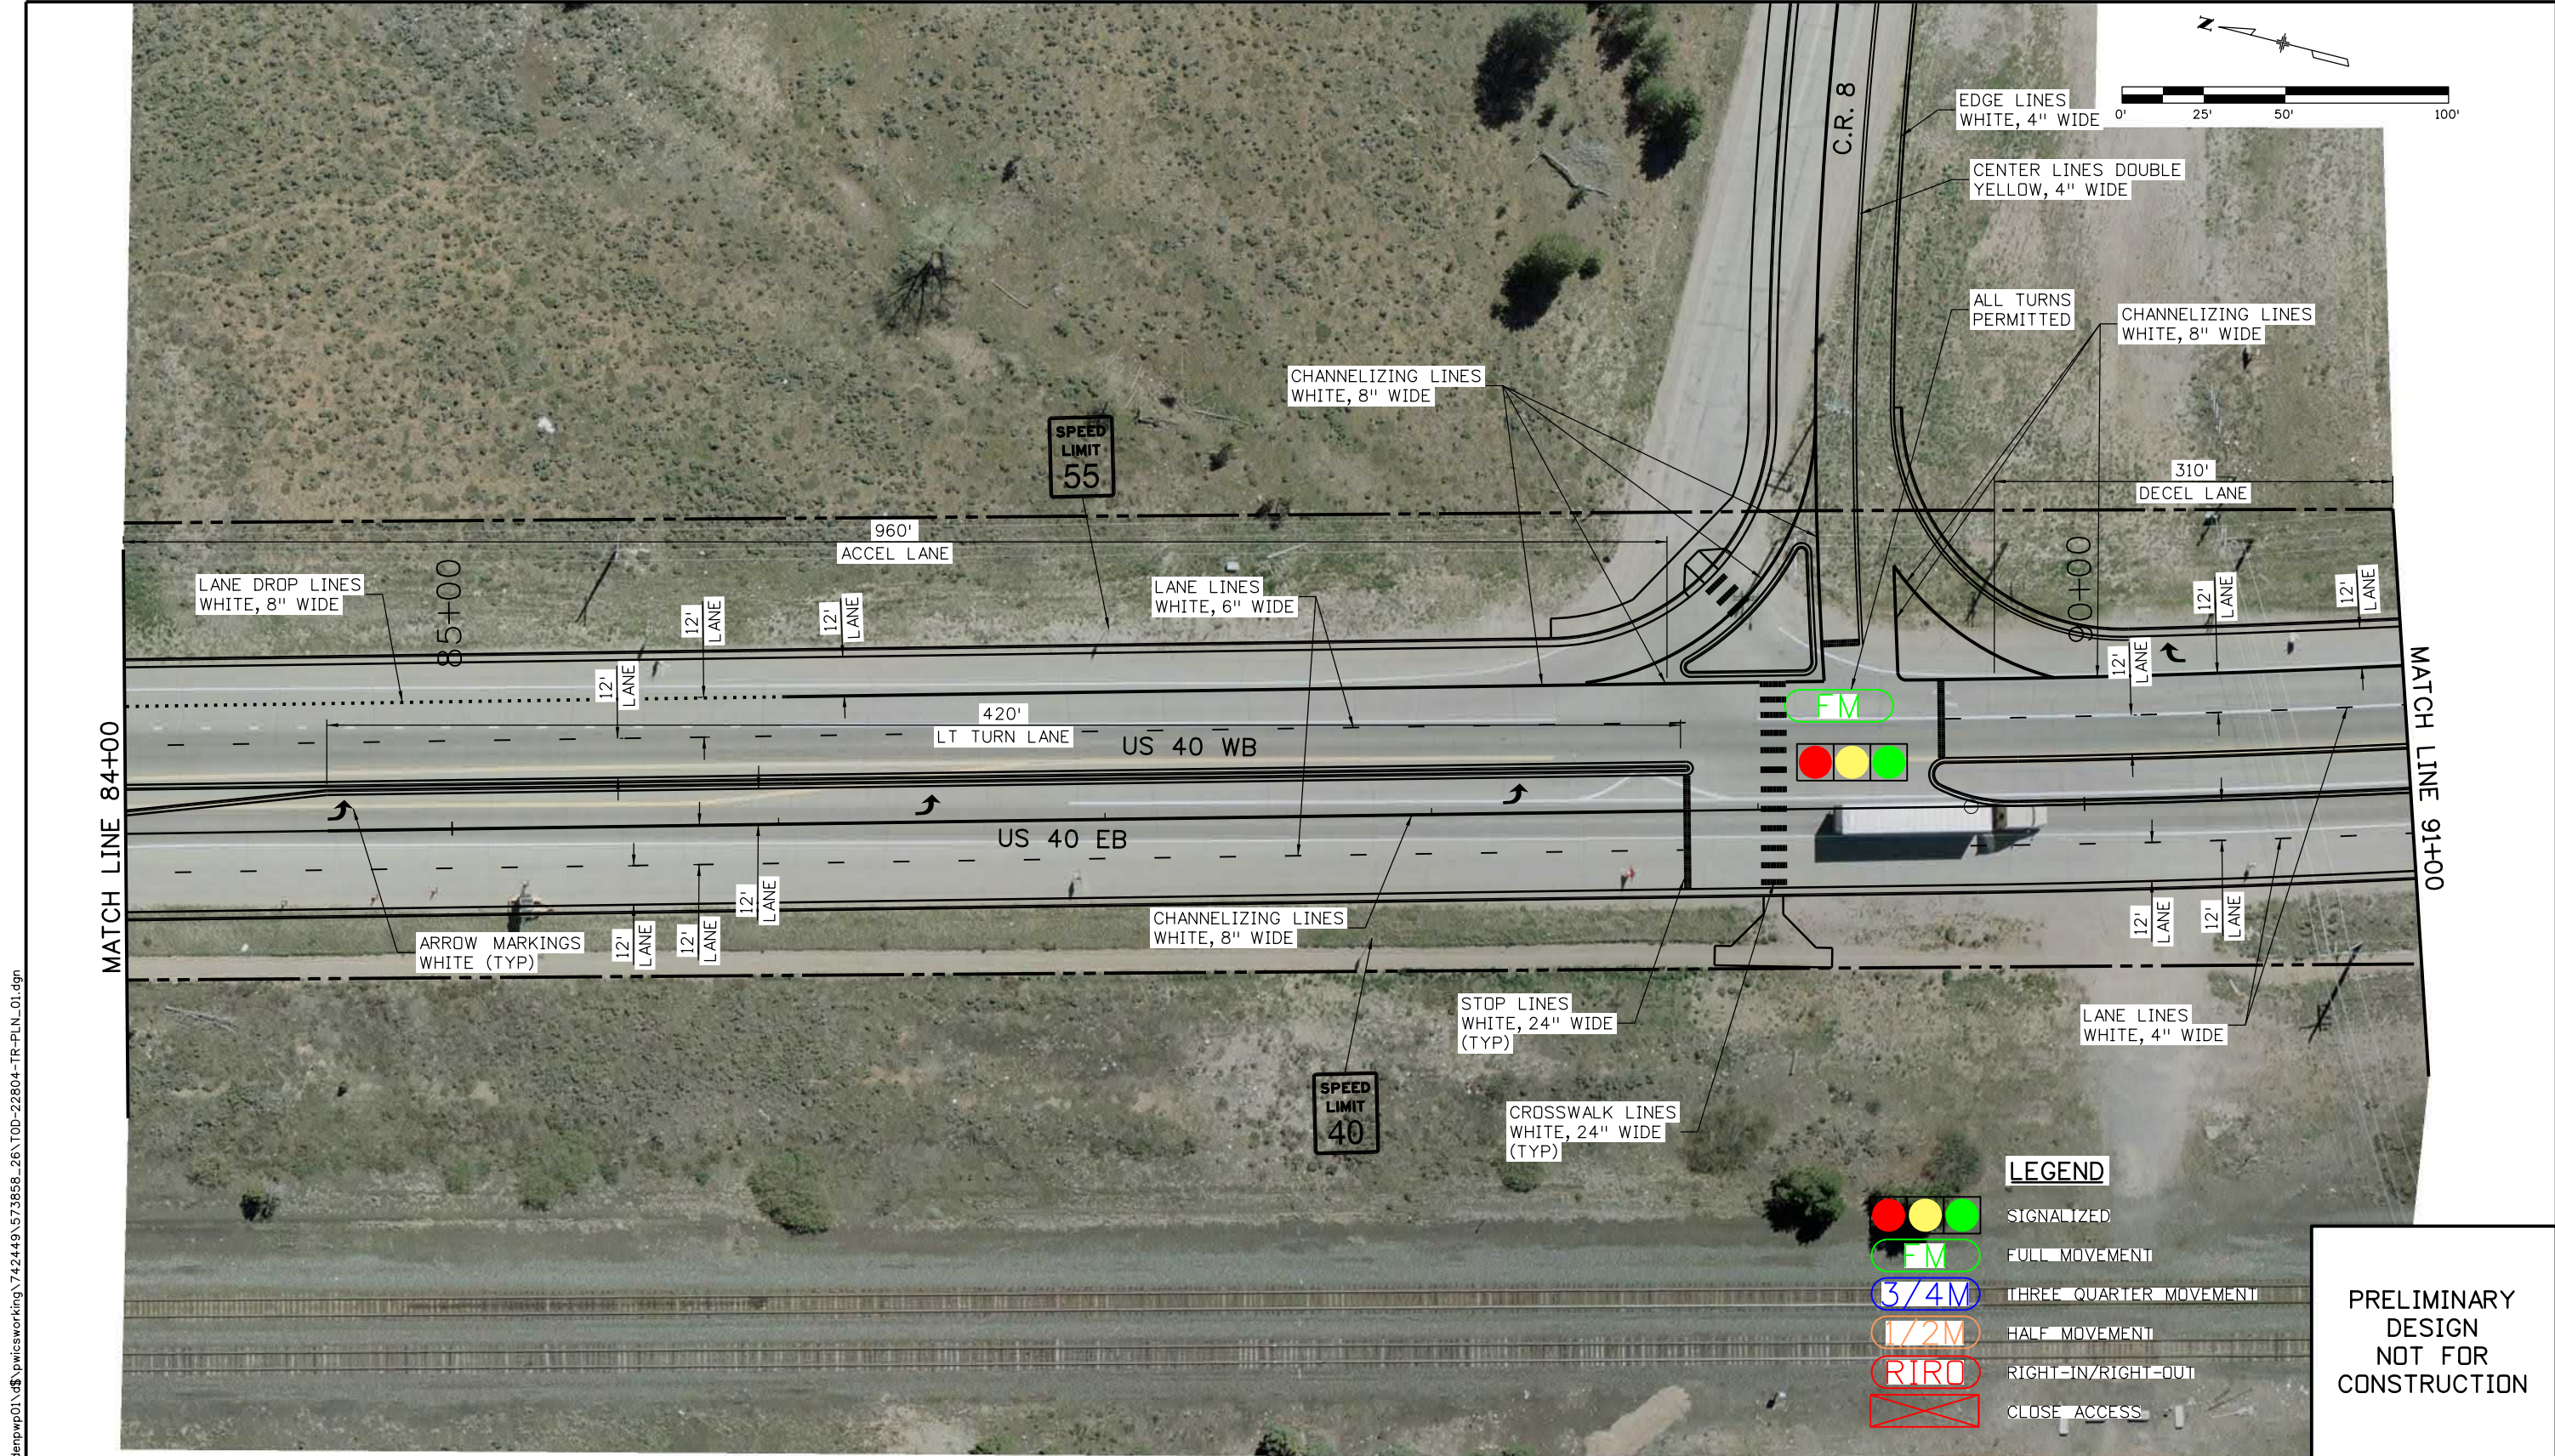



Print Date: 7/13/2020		<div>0000</div>	Sheet Revisions			<div>Colorado Department of Transportation</div> <div><div><div><div></div></div><div>CDOT</div></div><div>1198 S. Adams Ave Silverthorne, CO 80498 Phone: 303-512-5601 FAX: 303-512-5675</div></div> <div>Region 3GLA</div>		As Constructed		US 40 FRASER TO WINTER PARK ACCESS AND STRIPING PLAN STA 84+00 TO STA 91+00			Project No./Code	
File Name: TOD-22804-TR-PLN_01.dgn			Date:	Comments	Init.			No Revisions:					NHPP 0403-062	
Horiz. Scale: 1:50.0001      Vert. Scale: As Noted								Revised:		Designer: JADB	Structure	22804		
Unit Information      Unit Leader Initials								Void:		Detailer: ADH	Numbers			
<div>JACOBS</div>										Sheet Subset:		Subset Sheets: T-D of 22		Sheet Number

DENPWP01\$ 2:29:18 PM \\denpwp01\c\$\pw\working\742449\573858\_26\TOD-22804-TR-PLN\_01.dgn



D:\DENP\03\125243 PM \denpwp01\ds\pwcsworking\742408\573858\_24\TOE-22804-TR-PLN\_01.dgn

MATCH LINE 91+00

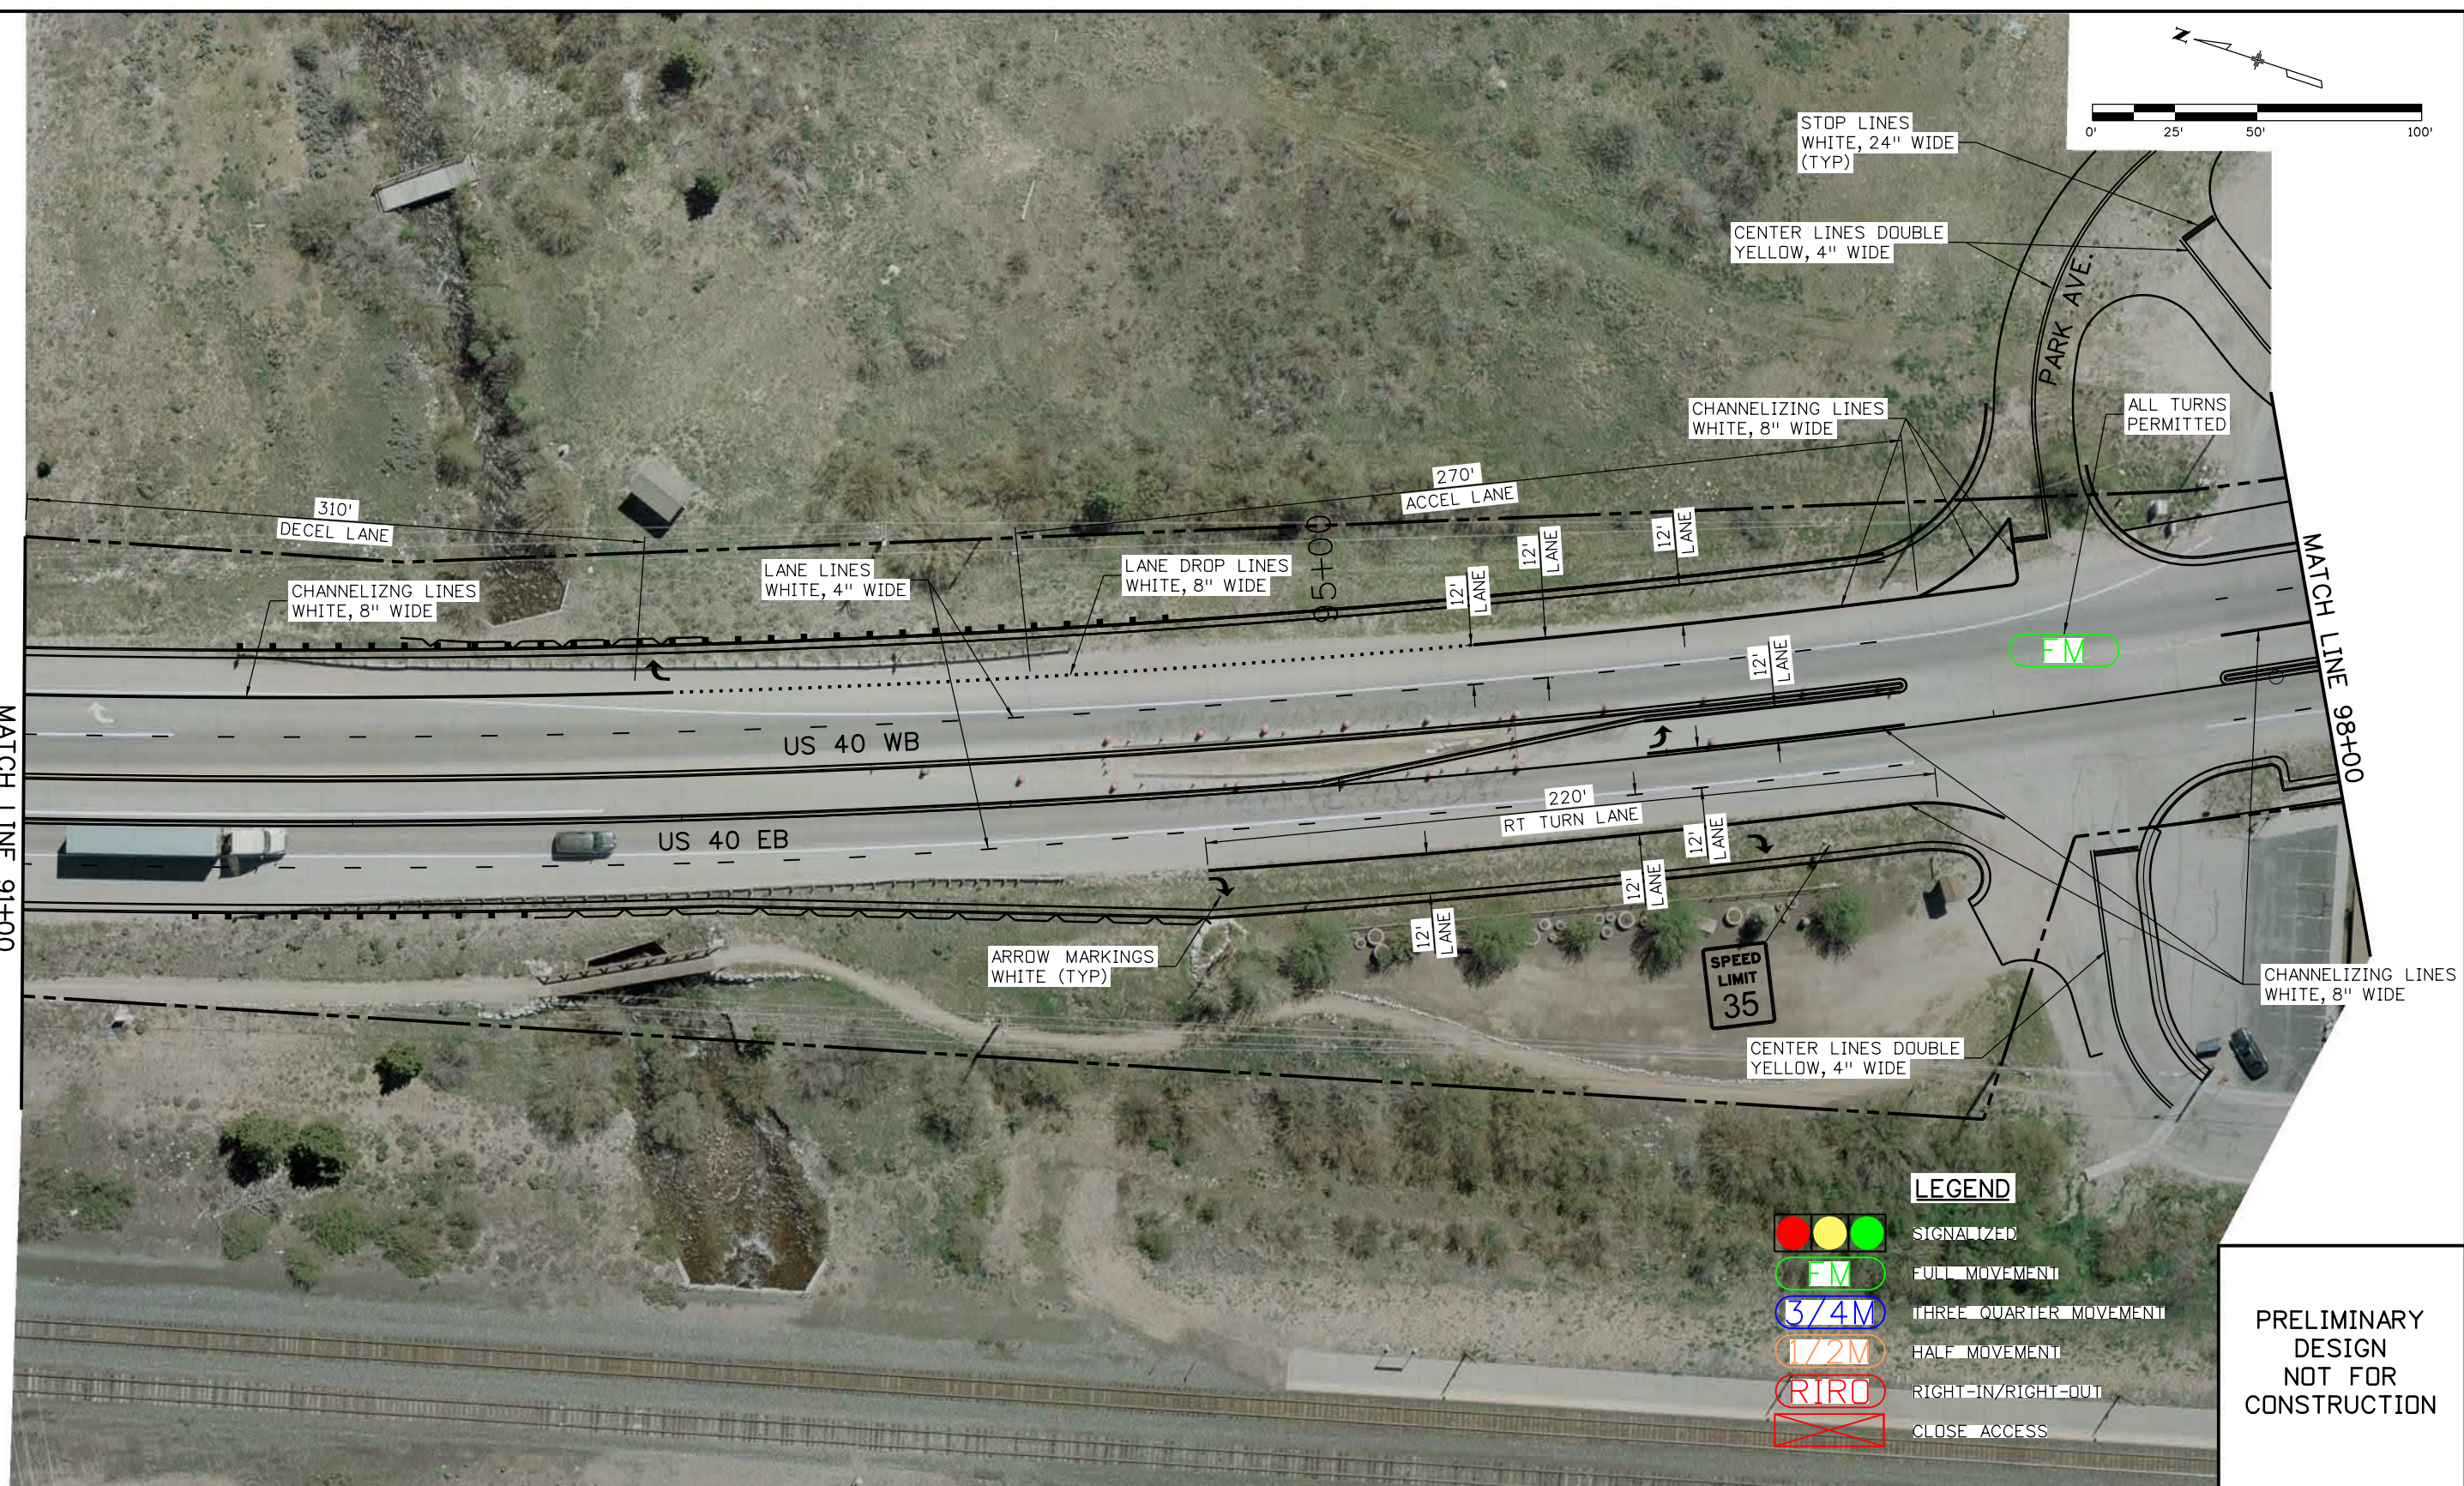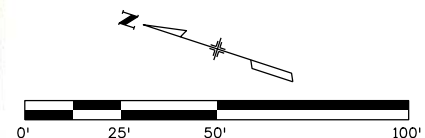

LEGEND

- SIGNALIZED
- FULL MOVEMENT
- THREE QUARTER MOVEMENT
- HALF MOVEMENT
- RIGHT-IN/RIGHT-OUT
- CLOSE ACCESS

PRELIMINARY  
DESIGN  
NOT FOR  
CONSTRUCTION

Print Date: 7/13/2020	
File Name: TOE-22804-TR-PLN_01.dgn	
Horiz. Scale: 1:50.0001	Vert. Scale: As Noted
Unit Information	Unit Leader Initials

Sheet Revisions		
Date:	Comments	Init.
0000		

Colorado Department of Transportation


1198 S. Adams Ave  
Silverthorne, CO 80498  
Phone: 303-512-5601  
FAX: 303-512-5675

Region 3

GLA

As Constructed		US 40 FRASER TO WINTER PARK ACCESS AND STRIPING PLAN STA 91+00 TO STA 98+00			Project No./Code
No Revisions:		Designer: JADB			NHPP 0403-062
Revised:		Detailer: ADH			22804
Void:		Sheet Subset:			Sheet Number
		Subset Sheets: T-E of 16			



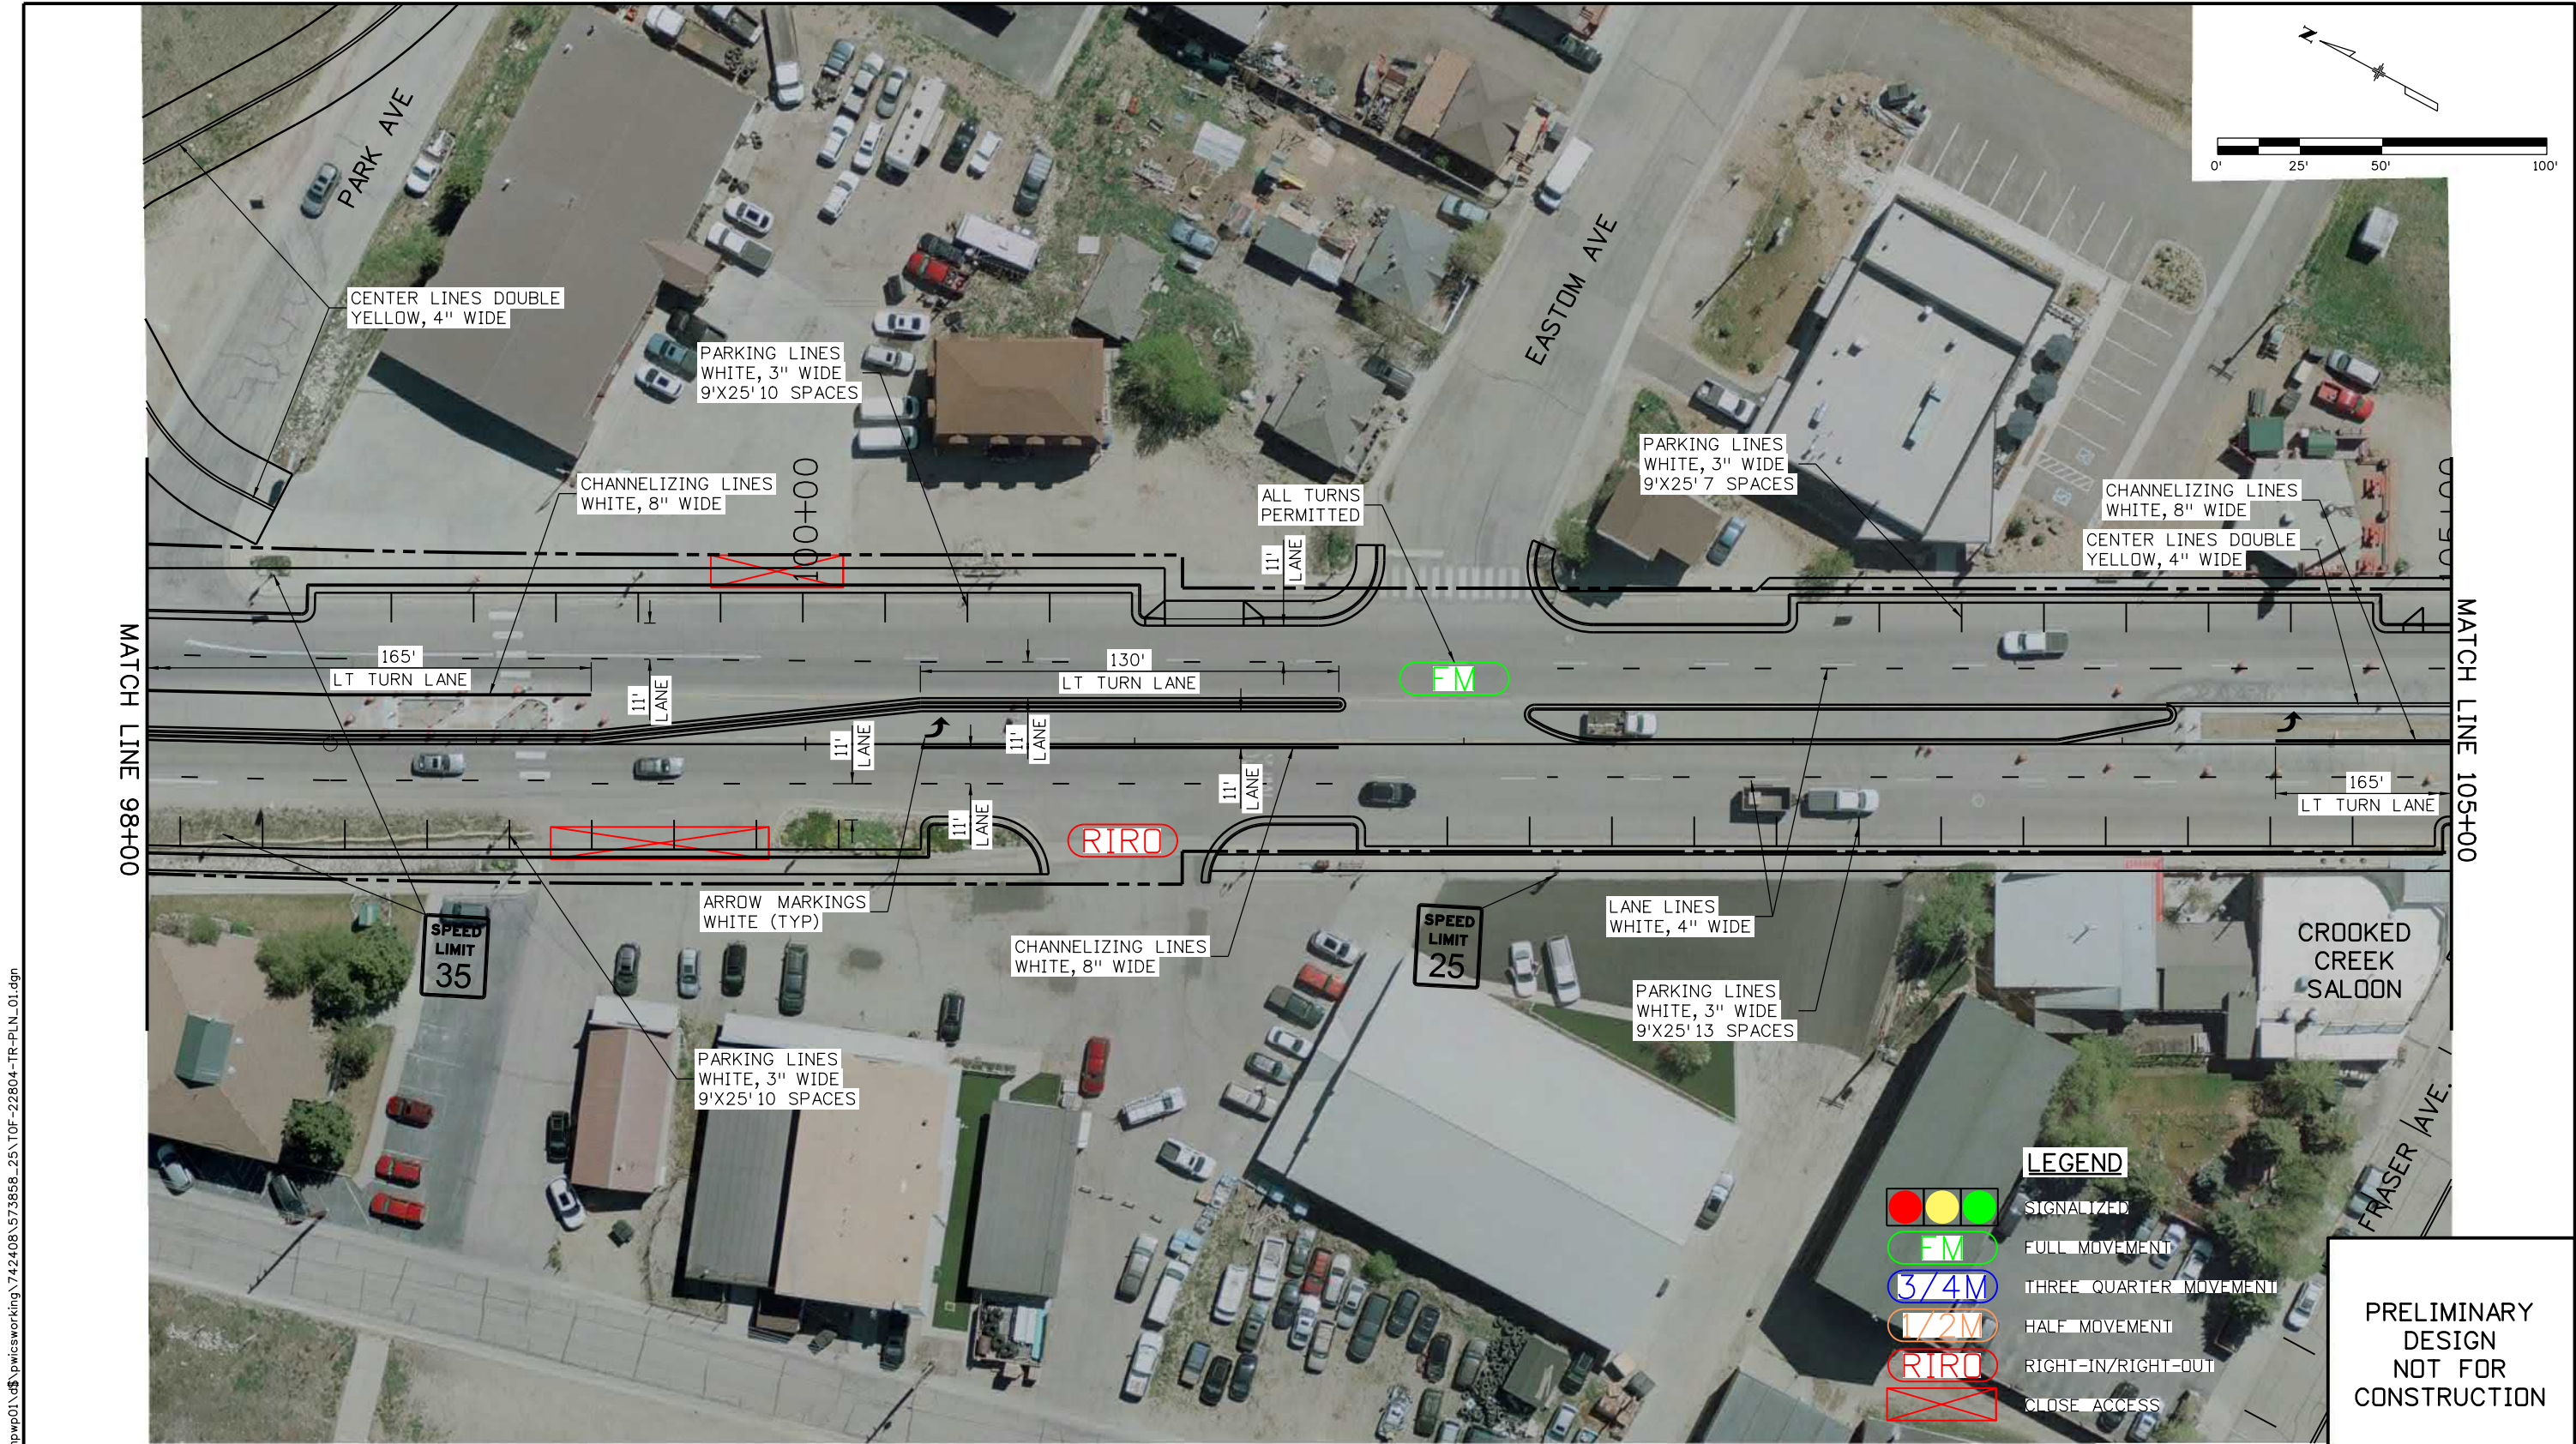

Print Date: 7/13/2020	
File Name: T0F-22804-TR-PLN_01.dgn	
Horiz. Scale: 1:50.0003	Vert. Scale: As Noted
Unit Information	Unit Leader Initials
<b>JACOBS</b>	

Sheet Revisions		
Date:	Comments	Init.



Colorado Department of Transportation

1198 S. Adams Ave  
Silverthorne, CO 80498  
Phone: 303-512-5601  
FAX: 303-512-5675

Region 3

GLA



As Constructed
No Revisions:
Revised:
Void:

US 40 FRASER TO WINTER PARK ACCESS AND STRIPING PLAN STA 98+00 TO STA 105+00			
Designer:	JADB	Structure	
Detailer:	ADH	Numbers	
Sheet Subset:		Subset Sheets: T-F	of 16

Project No./Code
NHPP 0403-062
22804
Sheet Number



D:\DENP\02\125205 PM\denpwp01.dwg 7/13/2020 12:52:05 PM 1:50.0003 As Noted 0000

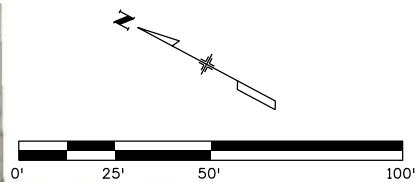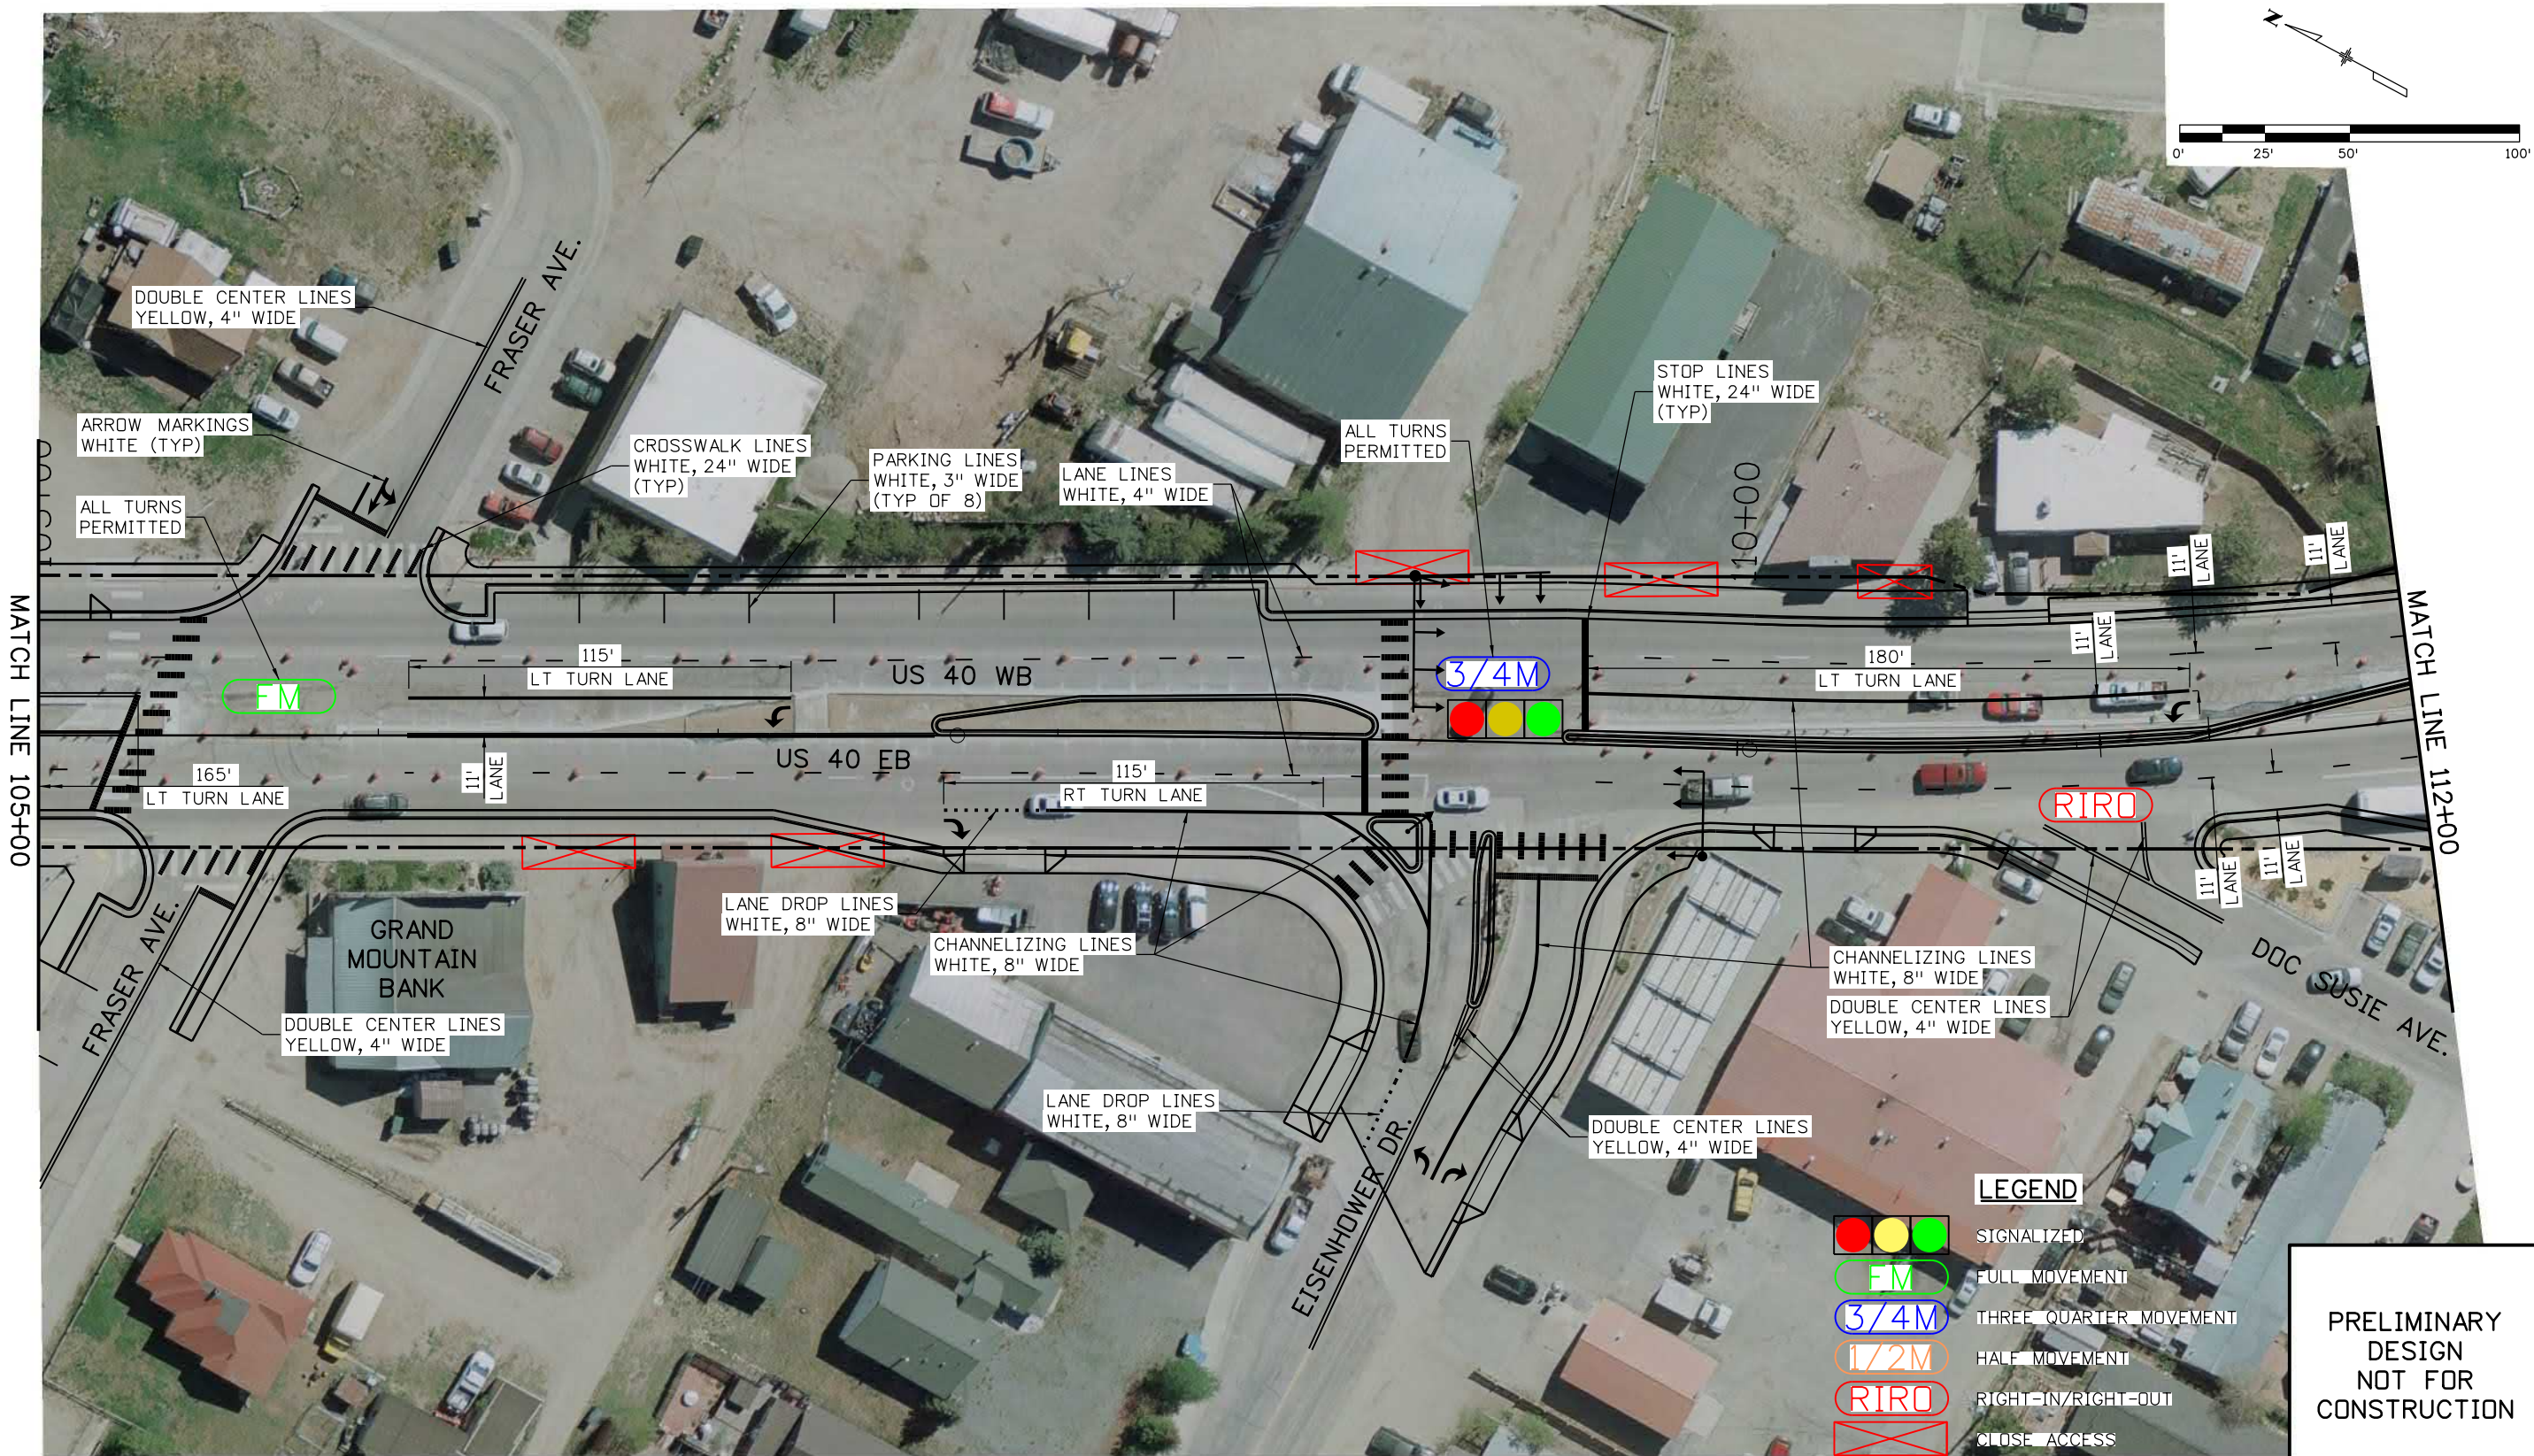

LEGEND

- SIGNALIZED
- FULL MOVEMENT
- THREE-QUARTER MOVEMENT
- HALF MOVEMENT
- RIGHT-IN/RIGHT-OUT
- CLOSE ACCESS

PRELIMINARY  
DESIGN  
NOT FOR  
CONSTRUCTION

Print Date: 7/13/2020	
File Name: T01-22804-TR-PLN_01.dgn	
Horiz. Scale: 1:50.0003	Vert. Scale: As Noted
Unit Information	Unit Leader Initials
<b>JACOBS</b>	

Sheet Revisions		
Date:	Comments	Init.

Colorado Department of Transportation



1198 S. Adams Ave  
Silverthorne, CO 80498  
Phone: 303-512-5601  
FAX: 303-512-5675

Region 3


GLA

As Constructed
No Revisions:
Revised:
Void:

US 40 FRASER TO WINTER PARK ACCESS AND STRIPING PLAN STA 105+00 TO STA 112+00			
Designer:	JADB	Structure	
Detailer:	ADH	Numbers	
Sheet Subset:		Subset Sheets: T1	of 16

Project No./Code
NHPP 0403-062
22804
Sheet Number



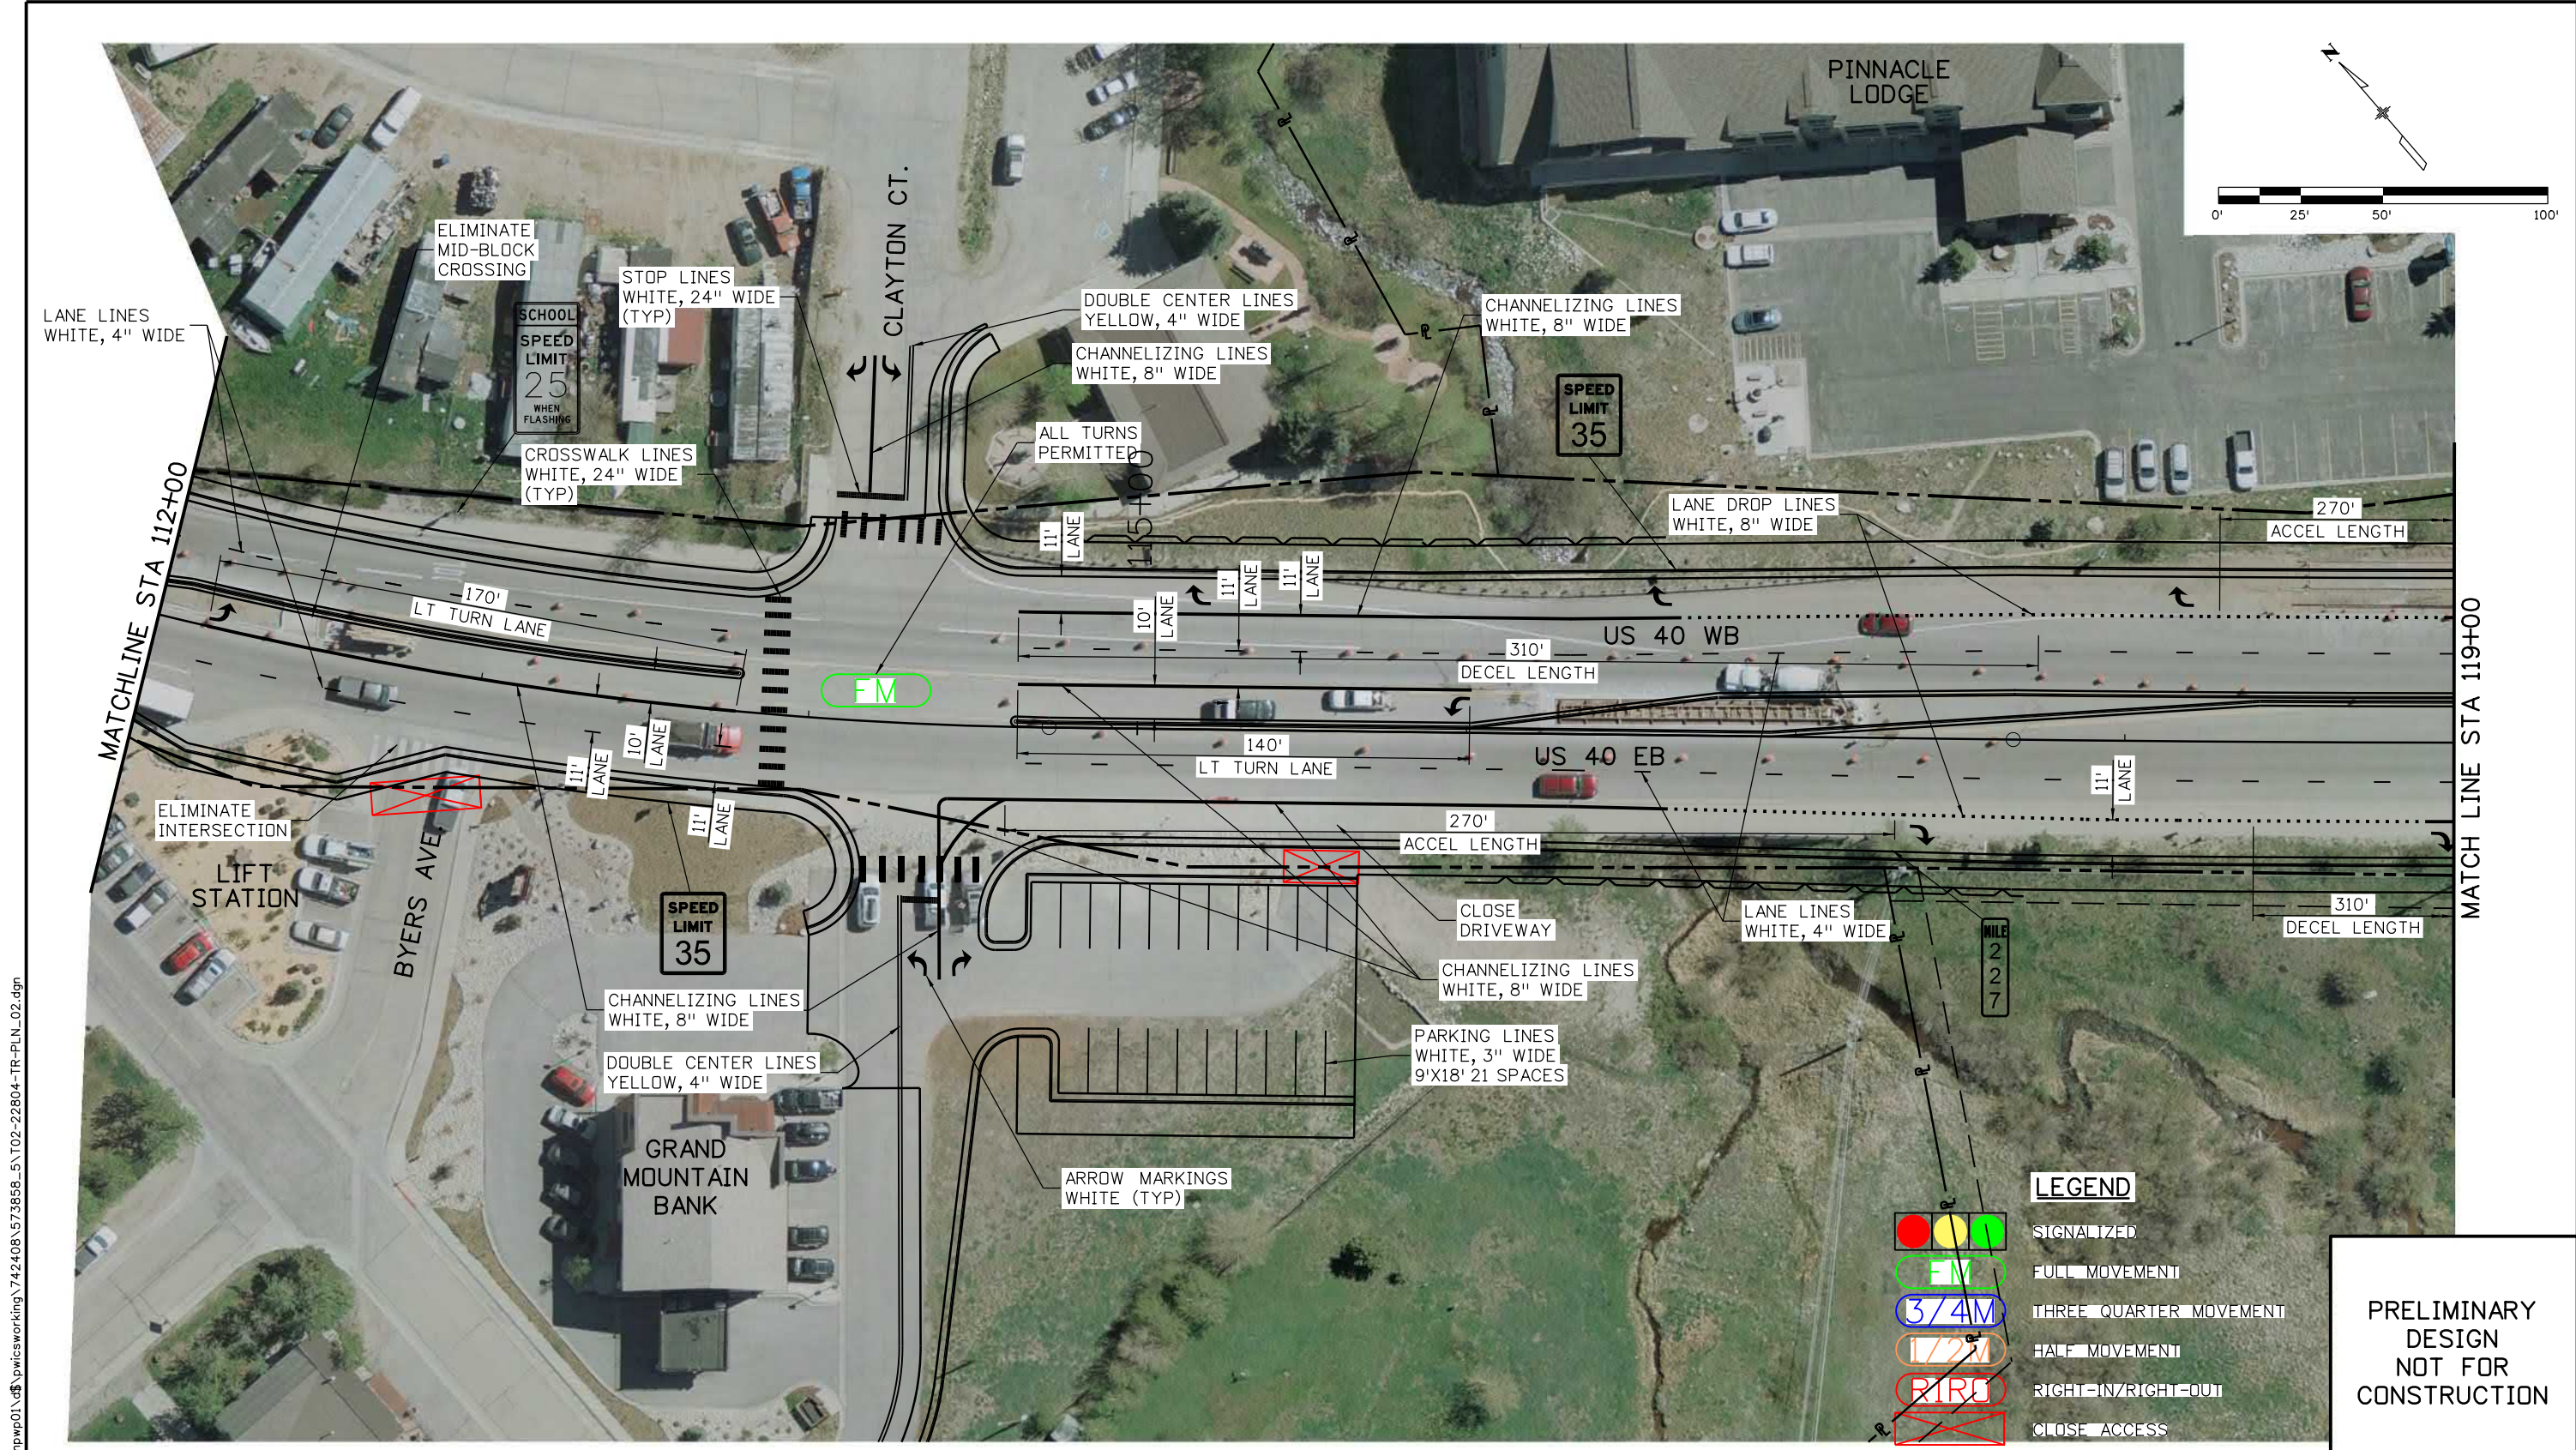

Print Date: 7/13/2020  
File Name: T02-22804-TR-PLN\_02.dgn  
Horiz. Scale: 1:50.0001 Vert. Scale: As Noted  
Unit Information Unit Leader Initials  
**JACOBS**

Sheet Revisions		
Date:	Comments	Init.

Colorado Department of Transportation  
1198 S. Adams Ave  
Silverthorne, CO 80498  
Phone: 303-512-5601  
FAX: 303-512-5675  
Region 3 GLA

As Constructed
No Revisions:
Revised:
Void:

US 40 FRASER TO WINTER PARK  
ACCESS AND STRIPING PLAN  
STA 112+00 TO STA 119+00

Designer:	JADB	Structure	
Detailer:	ADH	Numbers	
Sheet Subset:		Subset Sheets: T2	of 16


Project No./Code
NHPP 0403-062
22804
Sheet Number

DENPWP03\$ 12:52:01 PM \\denpwp01\cbs\pwcsworking\742408\573858\_5\T02-22804-TR-PLN\_02.dgn







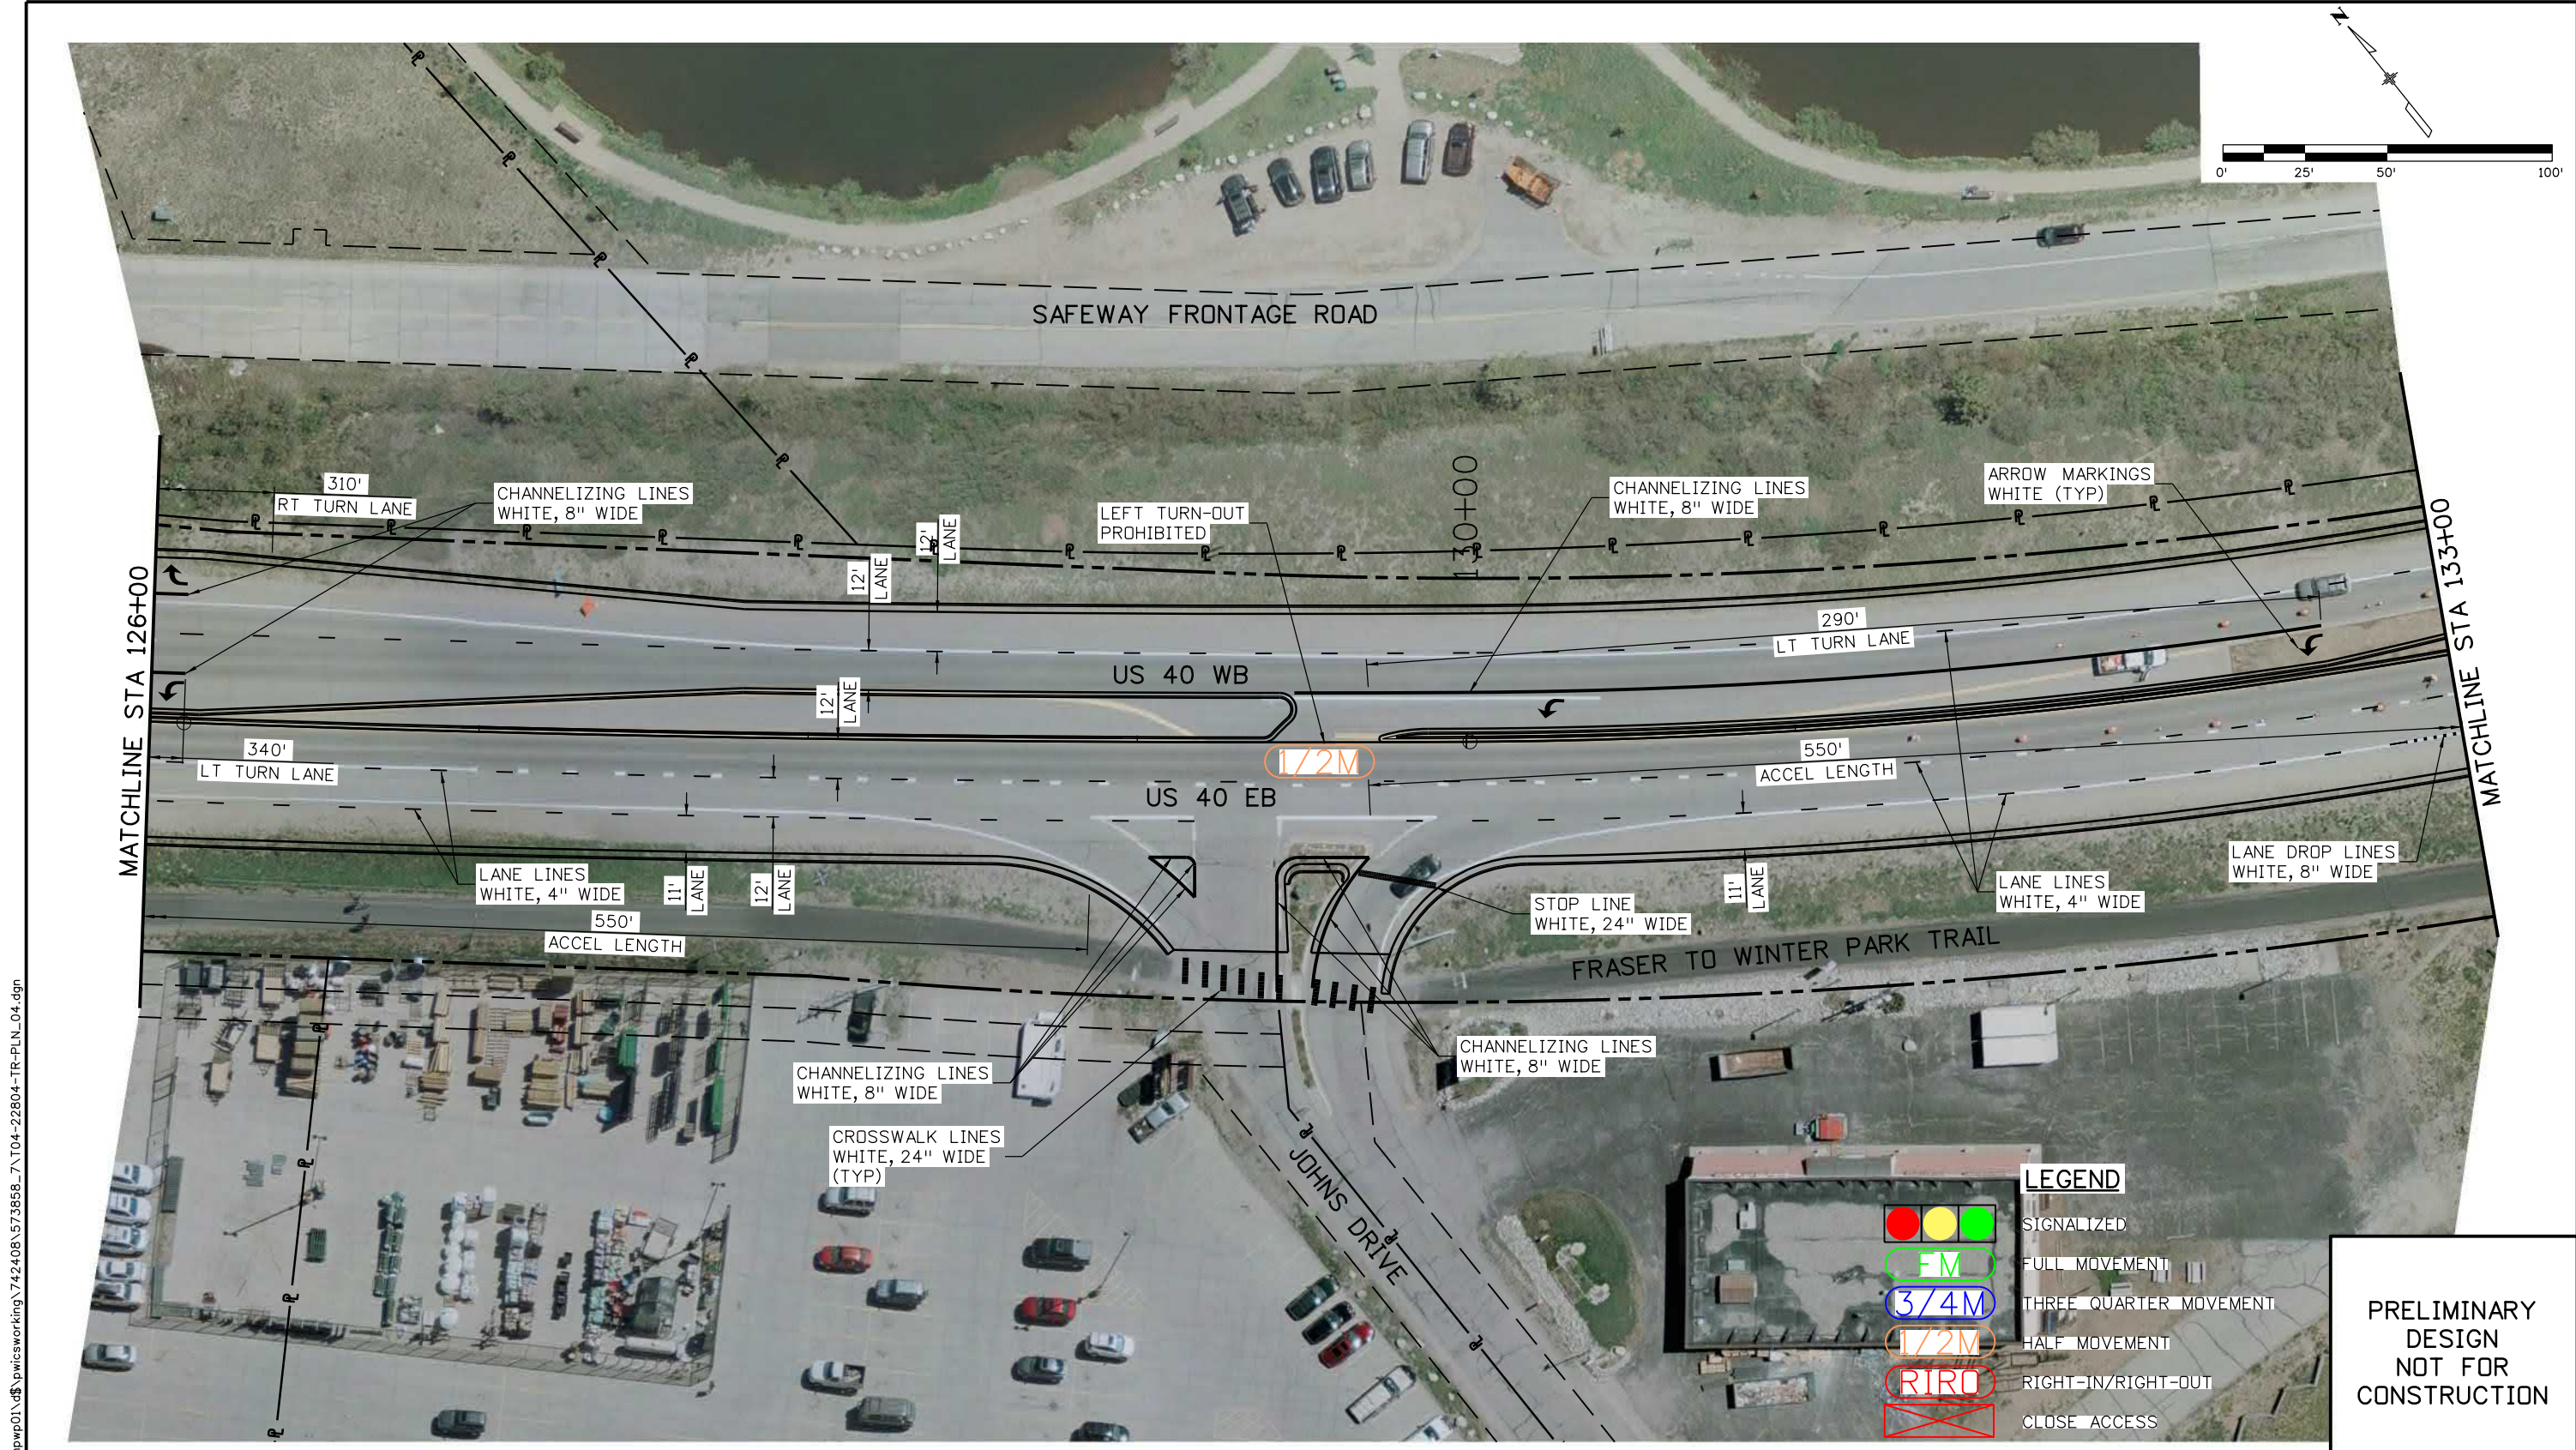

DENPWP01\$ 12:52:01 PM \\denpwp01\dfs\pwworking\742408\573858\_7\T04-22804-TR-PLN\_04.dgn

Print Date: 7/13/2020

File Name: T04-22804-TR-PLN\_04.dgn

Horiz. Scale: 1:50.0002    Vert. Scale: As Noted

Unit Information    Unit Leader Initials

0000

**JACOBS**

Sheet Revisions		
Date:	Comments	Init.

Colorado Department of Transportation

1198 S. Adams Ave  
Silverthorne, CO 80498  
Phone: 303-512-5601  
FAX: 303-512-5675

Region 3

GLA

As Constructed
No Revisions:
Revised:
Void:

US 40 FRASER TO WINTER PARK  
ACCESS AND STRIPING PLAN  
STA 126+00 TO STA 133+00

Designer: JADB

Detailer: ADH

Sheet Subset:

Structure Numbers

Subset Sheets: T4 of 16

PRELIMINARY  
DESIGN  
NOT FOR  
CONSTRUCTION

Project No./Code


NHPP 0403-062

22804

Sheet Number



DENPWP02\$ 12:52:42 PM \\denpwp01\ds\pwcsworking\742408\573858\_8\T05-22804-TR-PLN\_05.dgn

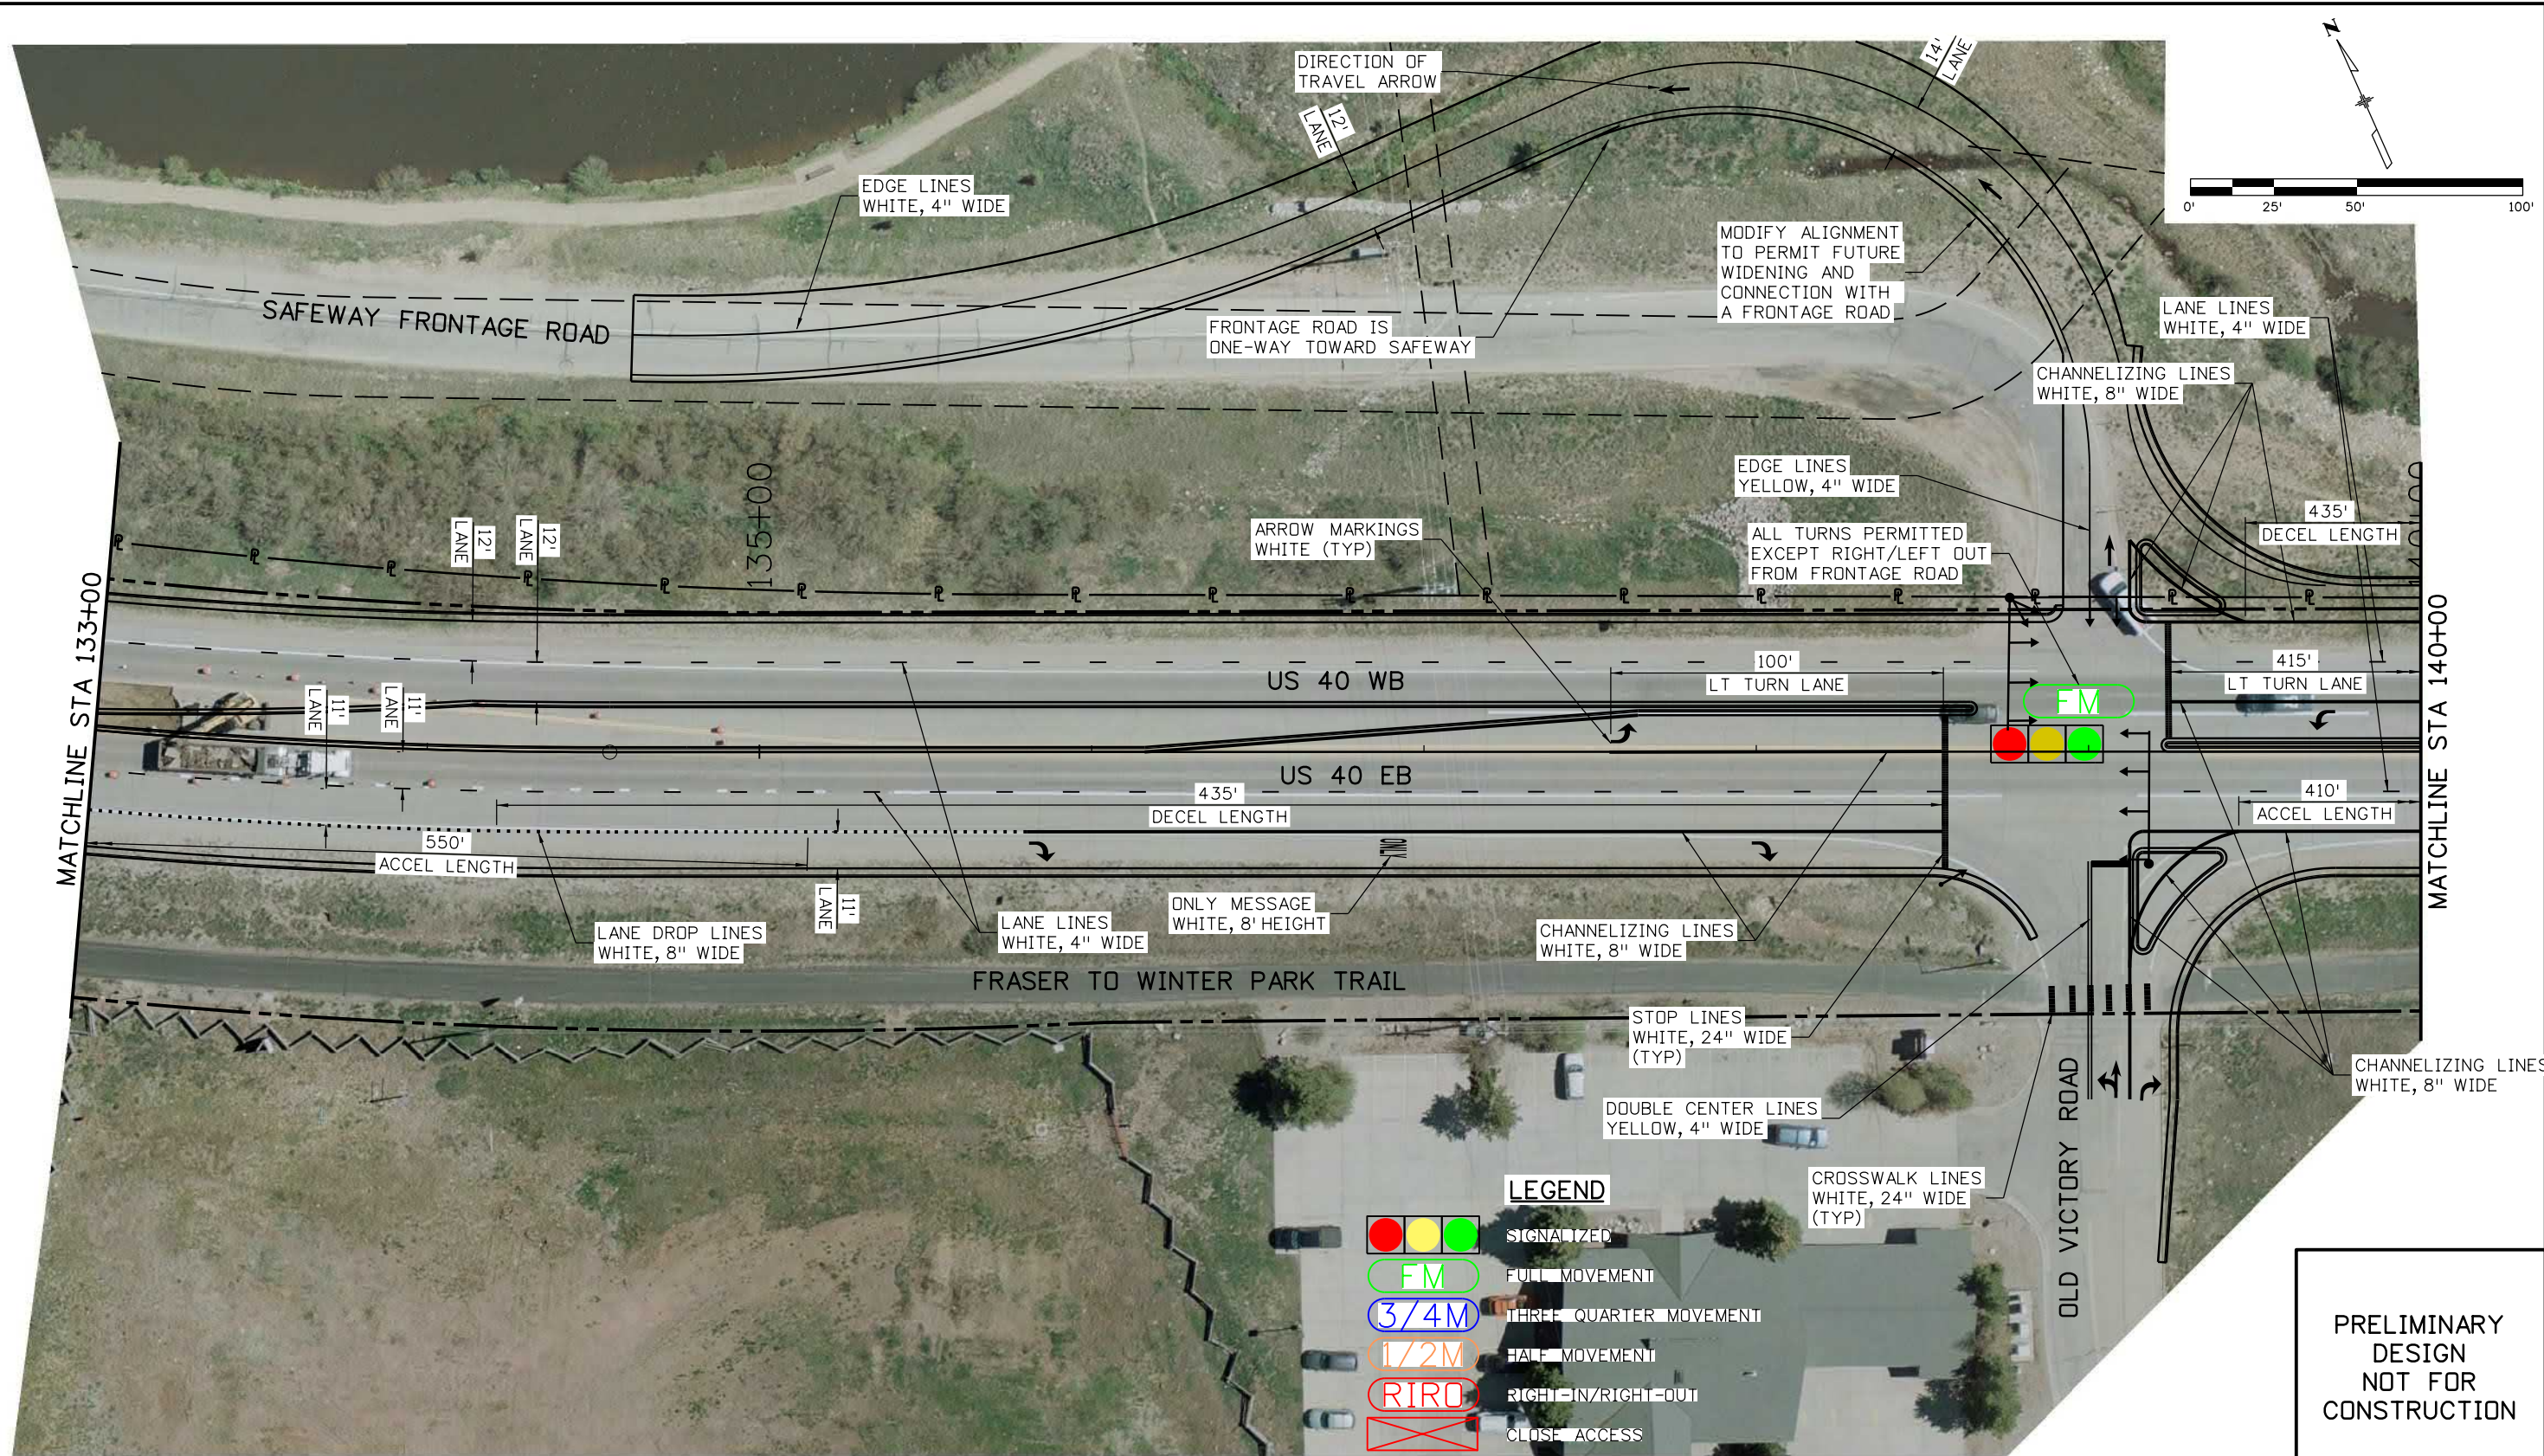

PRELIMINARY  
DESIGN  
NOT FOR  
CONSTRUCTION

Print Date: 7/13/2020	
File Name: T05-22804-TR-PLN_05.dgn	
Horiz. Scale: 1:50.0002	Vert. Scale: As Noted
Unit Information	Unit Leader Initials
<b>JACOBS</b>	

Sheet Revisions		
Date:	Comments	Init.



Colorado Department of Transportation

Region 3

1198 S. Adams Ave  
Silverthorne, CO 80498  
Phone: 303-512-5601  
FAX: 303-512-5675


GLA

As Constructed
No Revisions:
Revised:
Void:

US 40 FRASER TO WINTER PARK ACCESS AND STRIPING PLAN STA 133+00 TO STA 140+00			
Designer:	JADB	Structure	
Detailer:	ADH	Numbers	
Sheet Subset:		Subset Sheets: T5	of 16


Project No./Code
NHPP 0403-062
22804
Sheet Number



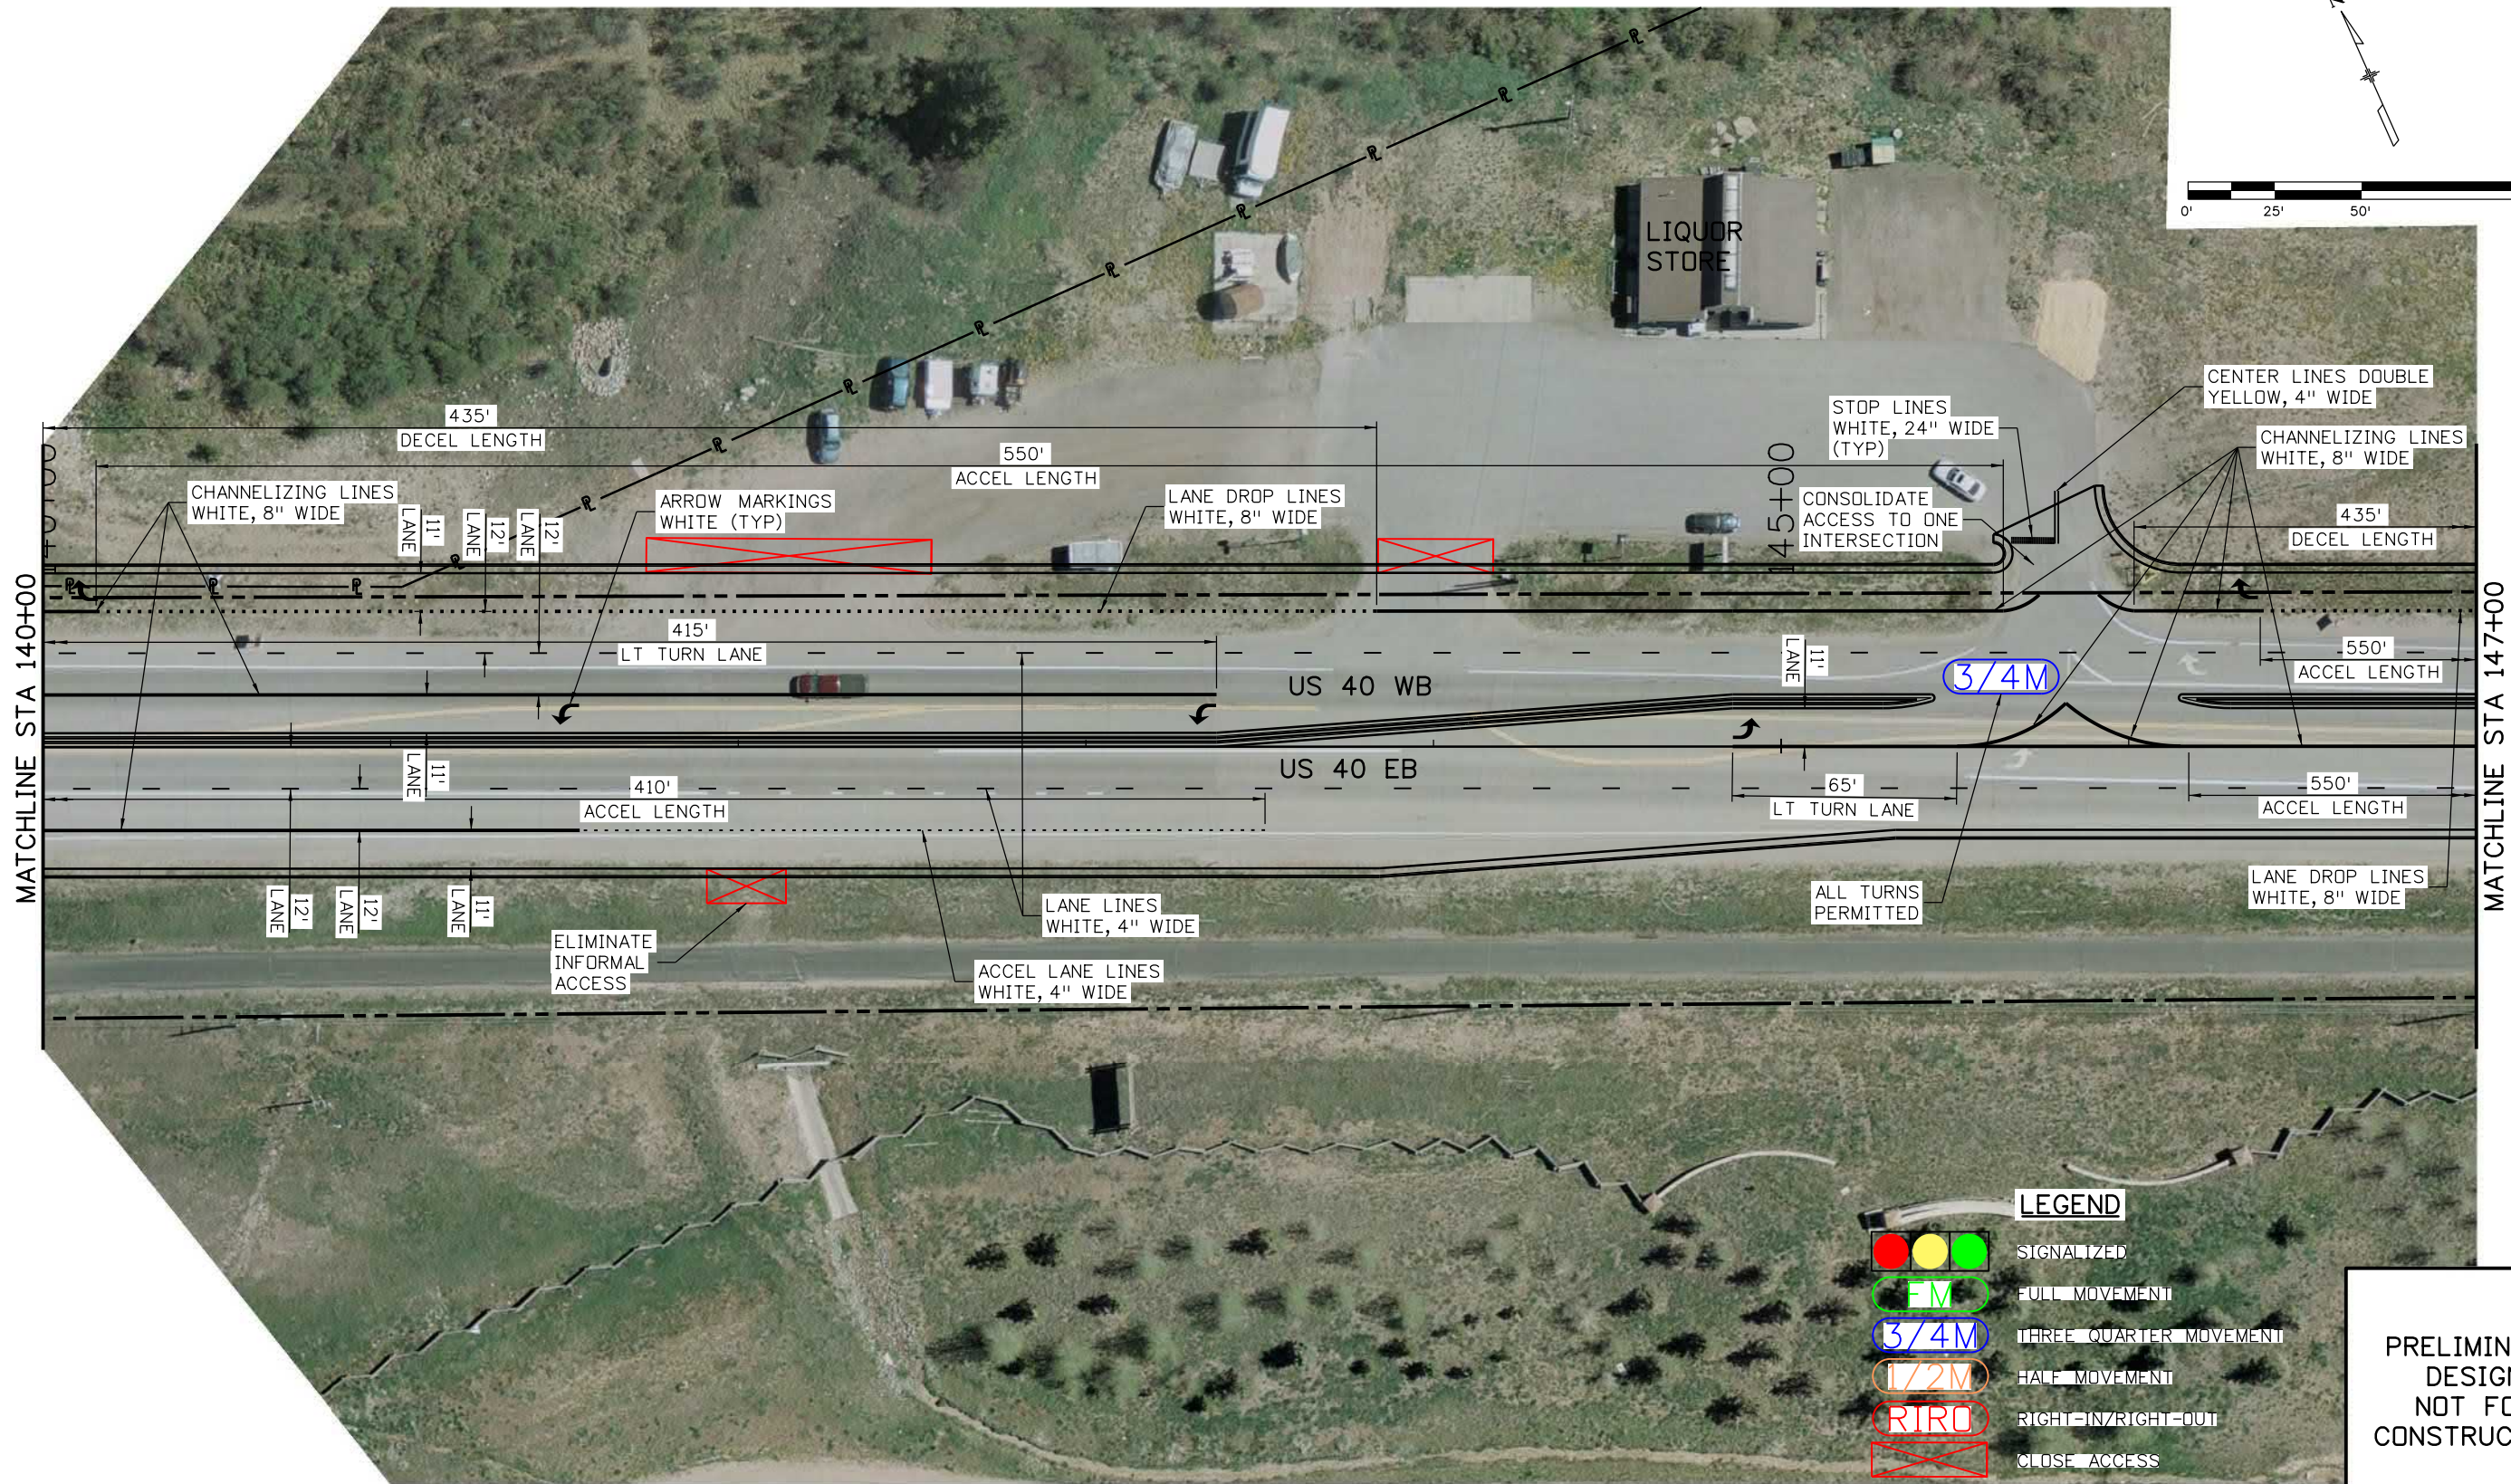

DENRWP03\$ 12:52:03 PM	Print Date: 7/13/2020	0000	Sheet Revisions			Colorado Department of Transportation  1198 S. Adams Ave Silverthorne, CO 80498 Phone: 303-512-5601 FAX: 303-512-5675  Region 3  GLA	As Constructed		US 40 FRASER TO WINTER PARK ACCESS AND STRIPING PLAN STA 140+00 TO STA 147+00			Project No./Code	
	File Name: T06-22804-TR-PLN_06.dgn		Date:	Comments	Init.		No Revisions:					NHPP 0403-062	
	Horiz. Scale: 1:50.0002      Vert. Scale: As Noted										22804		
	Unit Information      Unit Leader Initials										Sheet Number		
													



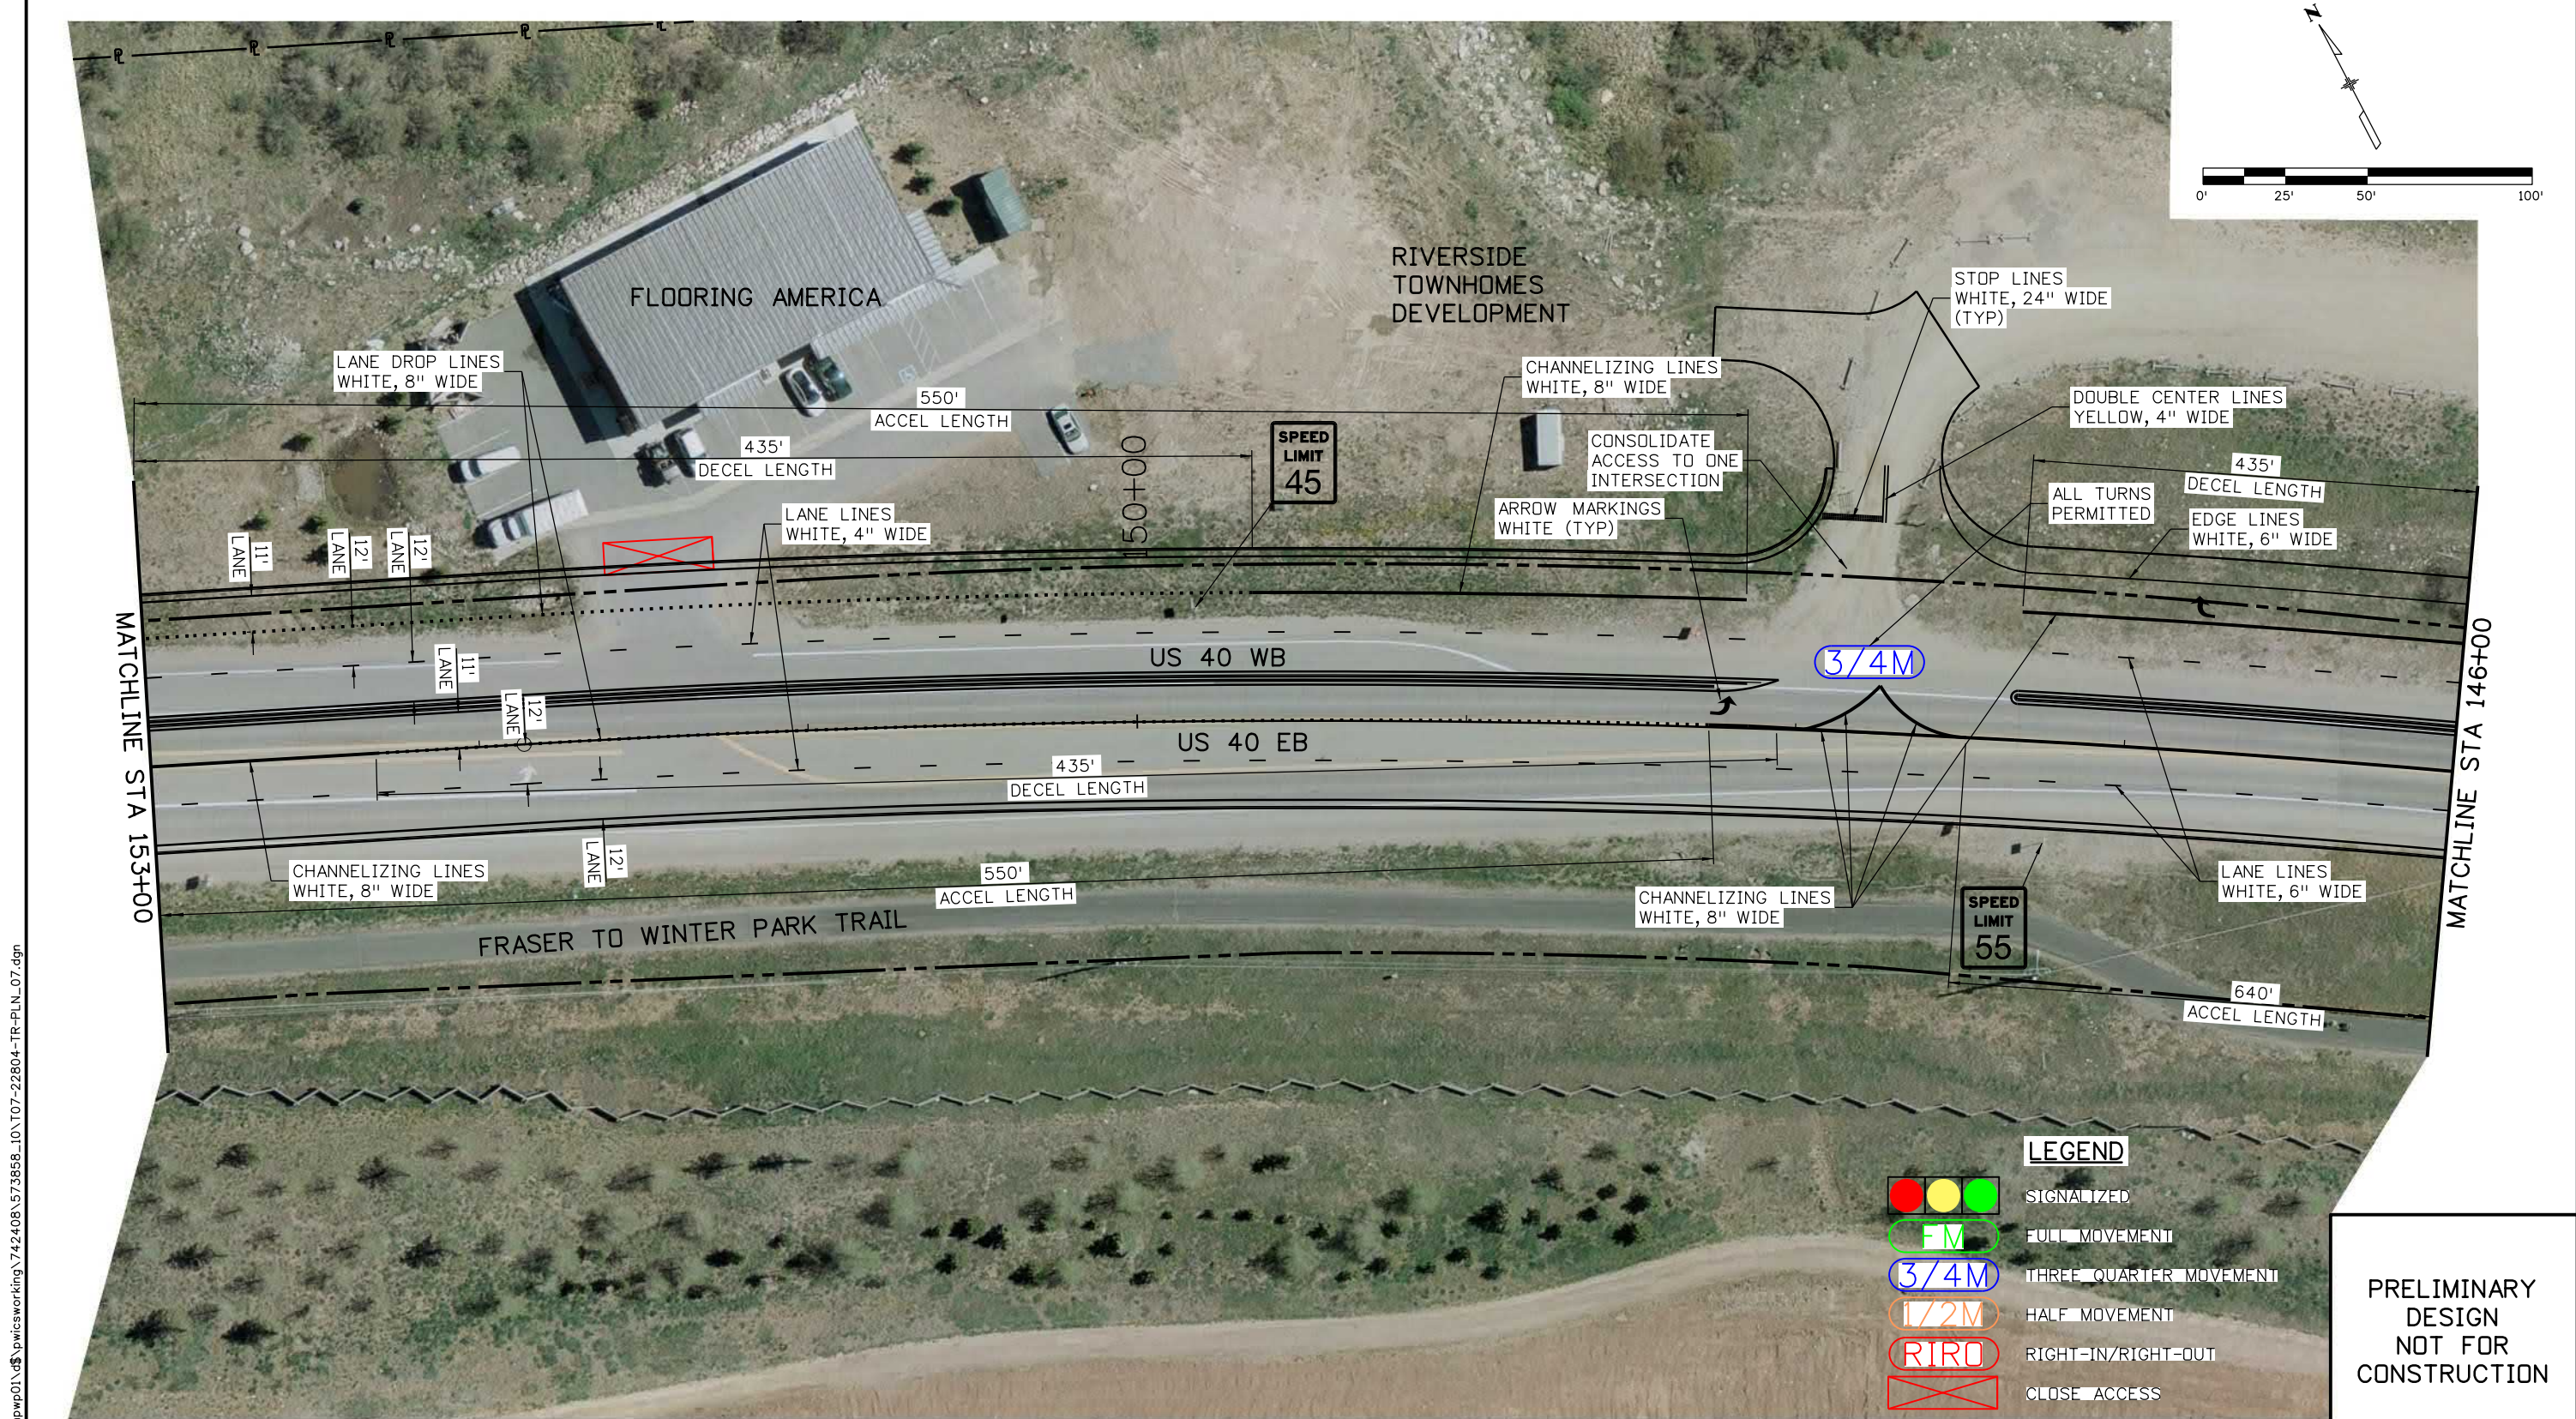

Print Date: 7/13/2020  
File Name: T07-22804-TR-PLN\_07.dgn  
Horiz. Scale: 1:50.0001 Vert. Scale: As Noted  
Unit Information Unit Leader Initials  
**JACOBS**

Sheet Revisions		
Date:	Comments	Init.

Colorado Department of Transportation  
1198 S. Adams Ave  
Silverthorne, CO 80498  
Phone: 303-512-5601  
FAX: 303-512-5675  
Region 3 GLA

As Constructed
No Revisions:
Revised:
Void:


US 40 FRASER TO WINTER PARK  
ACCESS AND STRIPING PLAN  
STA 147+00 TO STA 154+00

Designer:	JADB	Structure	
Detailer:	ADH	Numbers	
Sheet Subset:		Subset Sheets: T7	of 16

Project No./Code
NHPP 0403-062
22804
Sheet Number



DENPWP01\$ 12:52:01 PM \\denpwp01\dfs\pwworking\742408\573858\_11\T08-22804-TR-PLN\_08.dgn

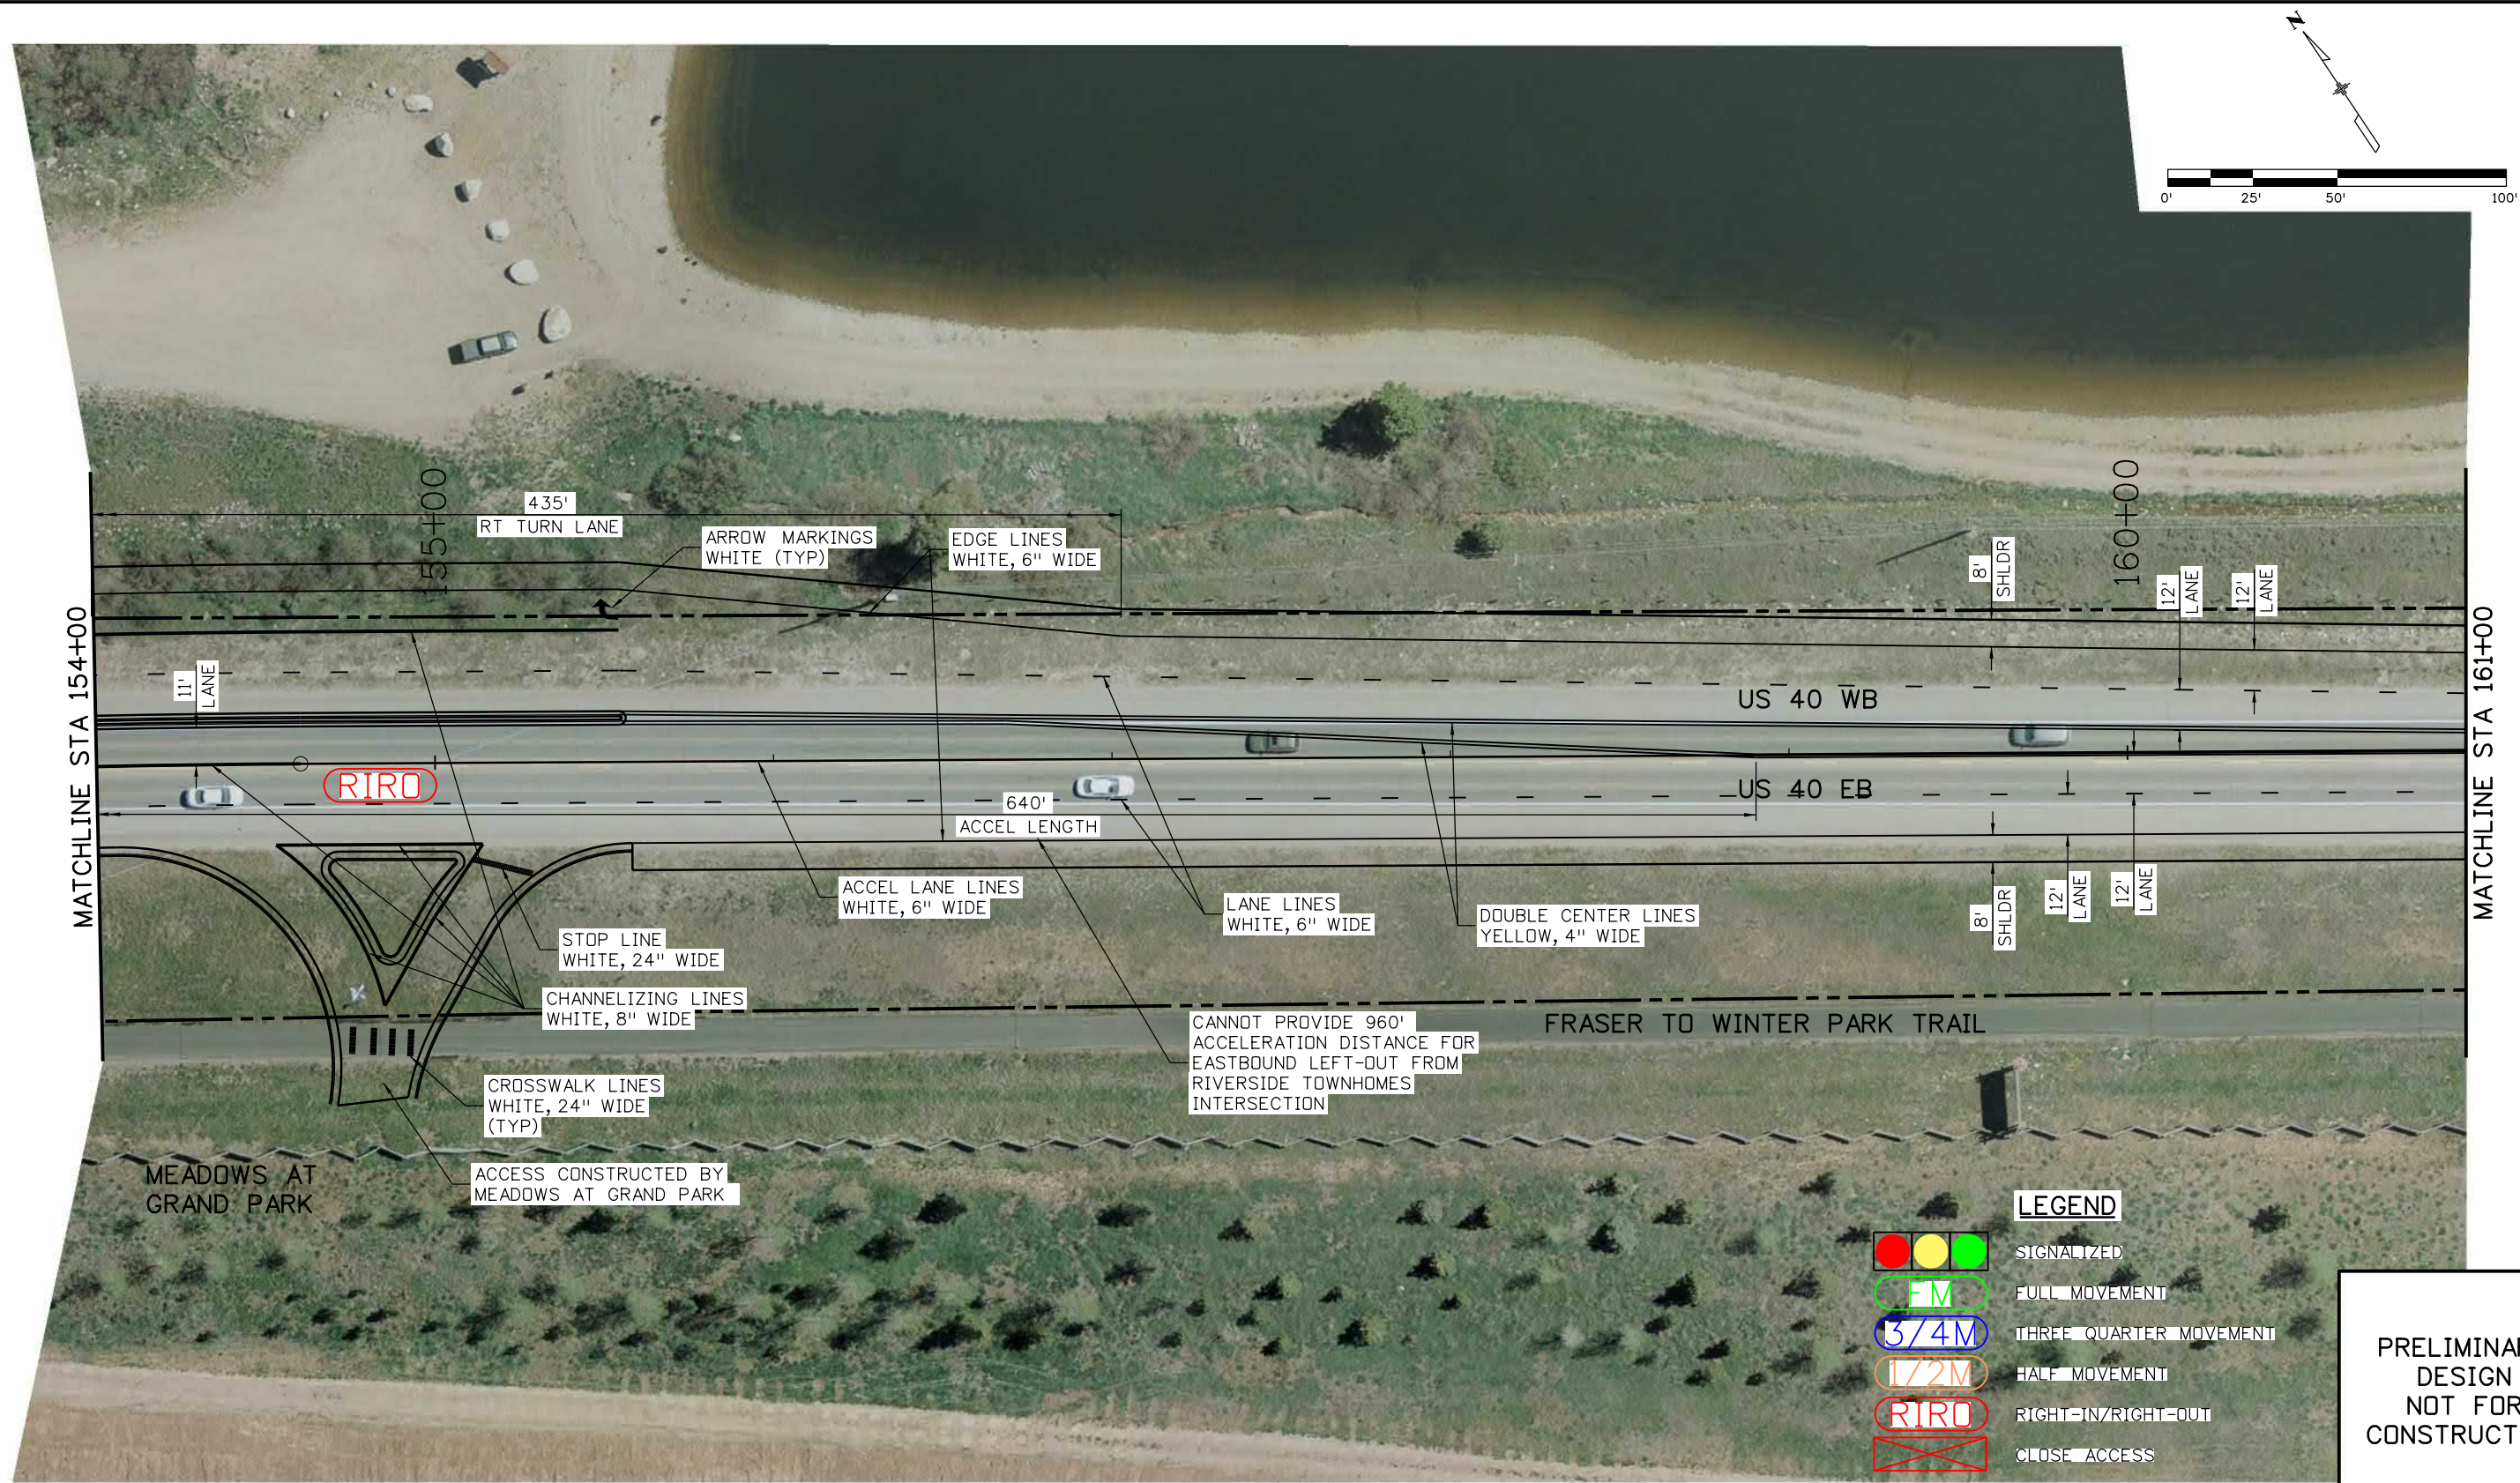

Print Date: 7/13/2020	
File Name: T08-22804-TR-PLN_08.dgn	
Horiz. Scale: 1:50.0001	Vert. Scale: As Noted
Unit Information	Unit Leader Initials
<b>JACOBS</b>	

Sheet Revisions		
Date:	Comments	Init.
0000		



Colorado Department of Transportation

Region 3


1198 S. Adams Ave  
Silverthorne, CO 80498  
Phone: 303-512-5601  
FAX: 303-512-5675

GLA

As Constructed		US 40 FRASER TO WINTER PARK ACCESS AND STRIPING PLAN STA 154+00 TO STA 161+00			Project No./Code
No Revisions:		Designer: JADB	Structure Numbers		NHPP 0403-062
Revised:		Detailer: ADH			22804
Void:		Sheet Subset:	Subset Sheets: T8	of 16	Sheet Number



D:\DENP\02\12:52:01 PM \\denpwp01\cbs\pwcsworking\742408\573858\_12\T09-22804-TR-PLN\_09.dgn

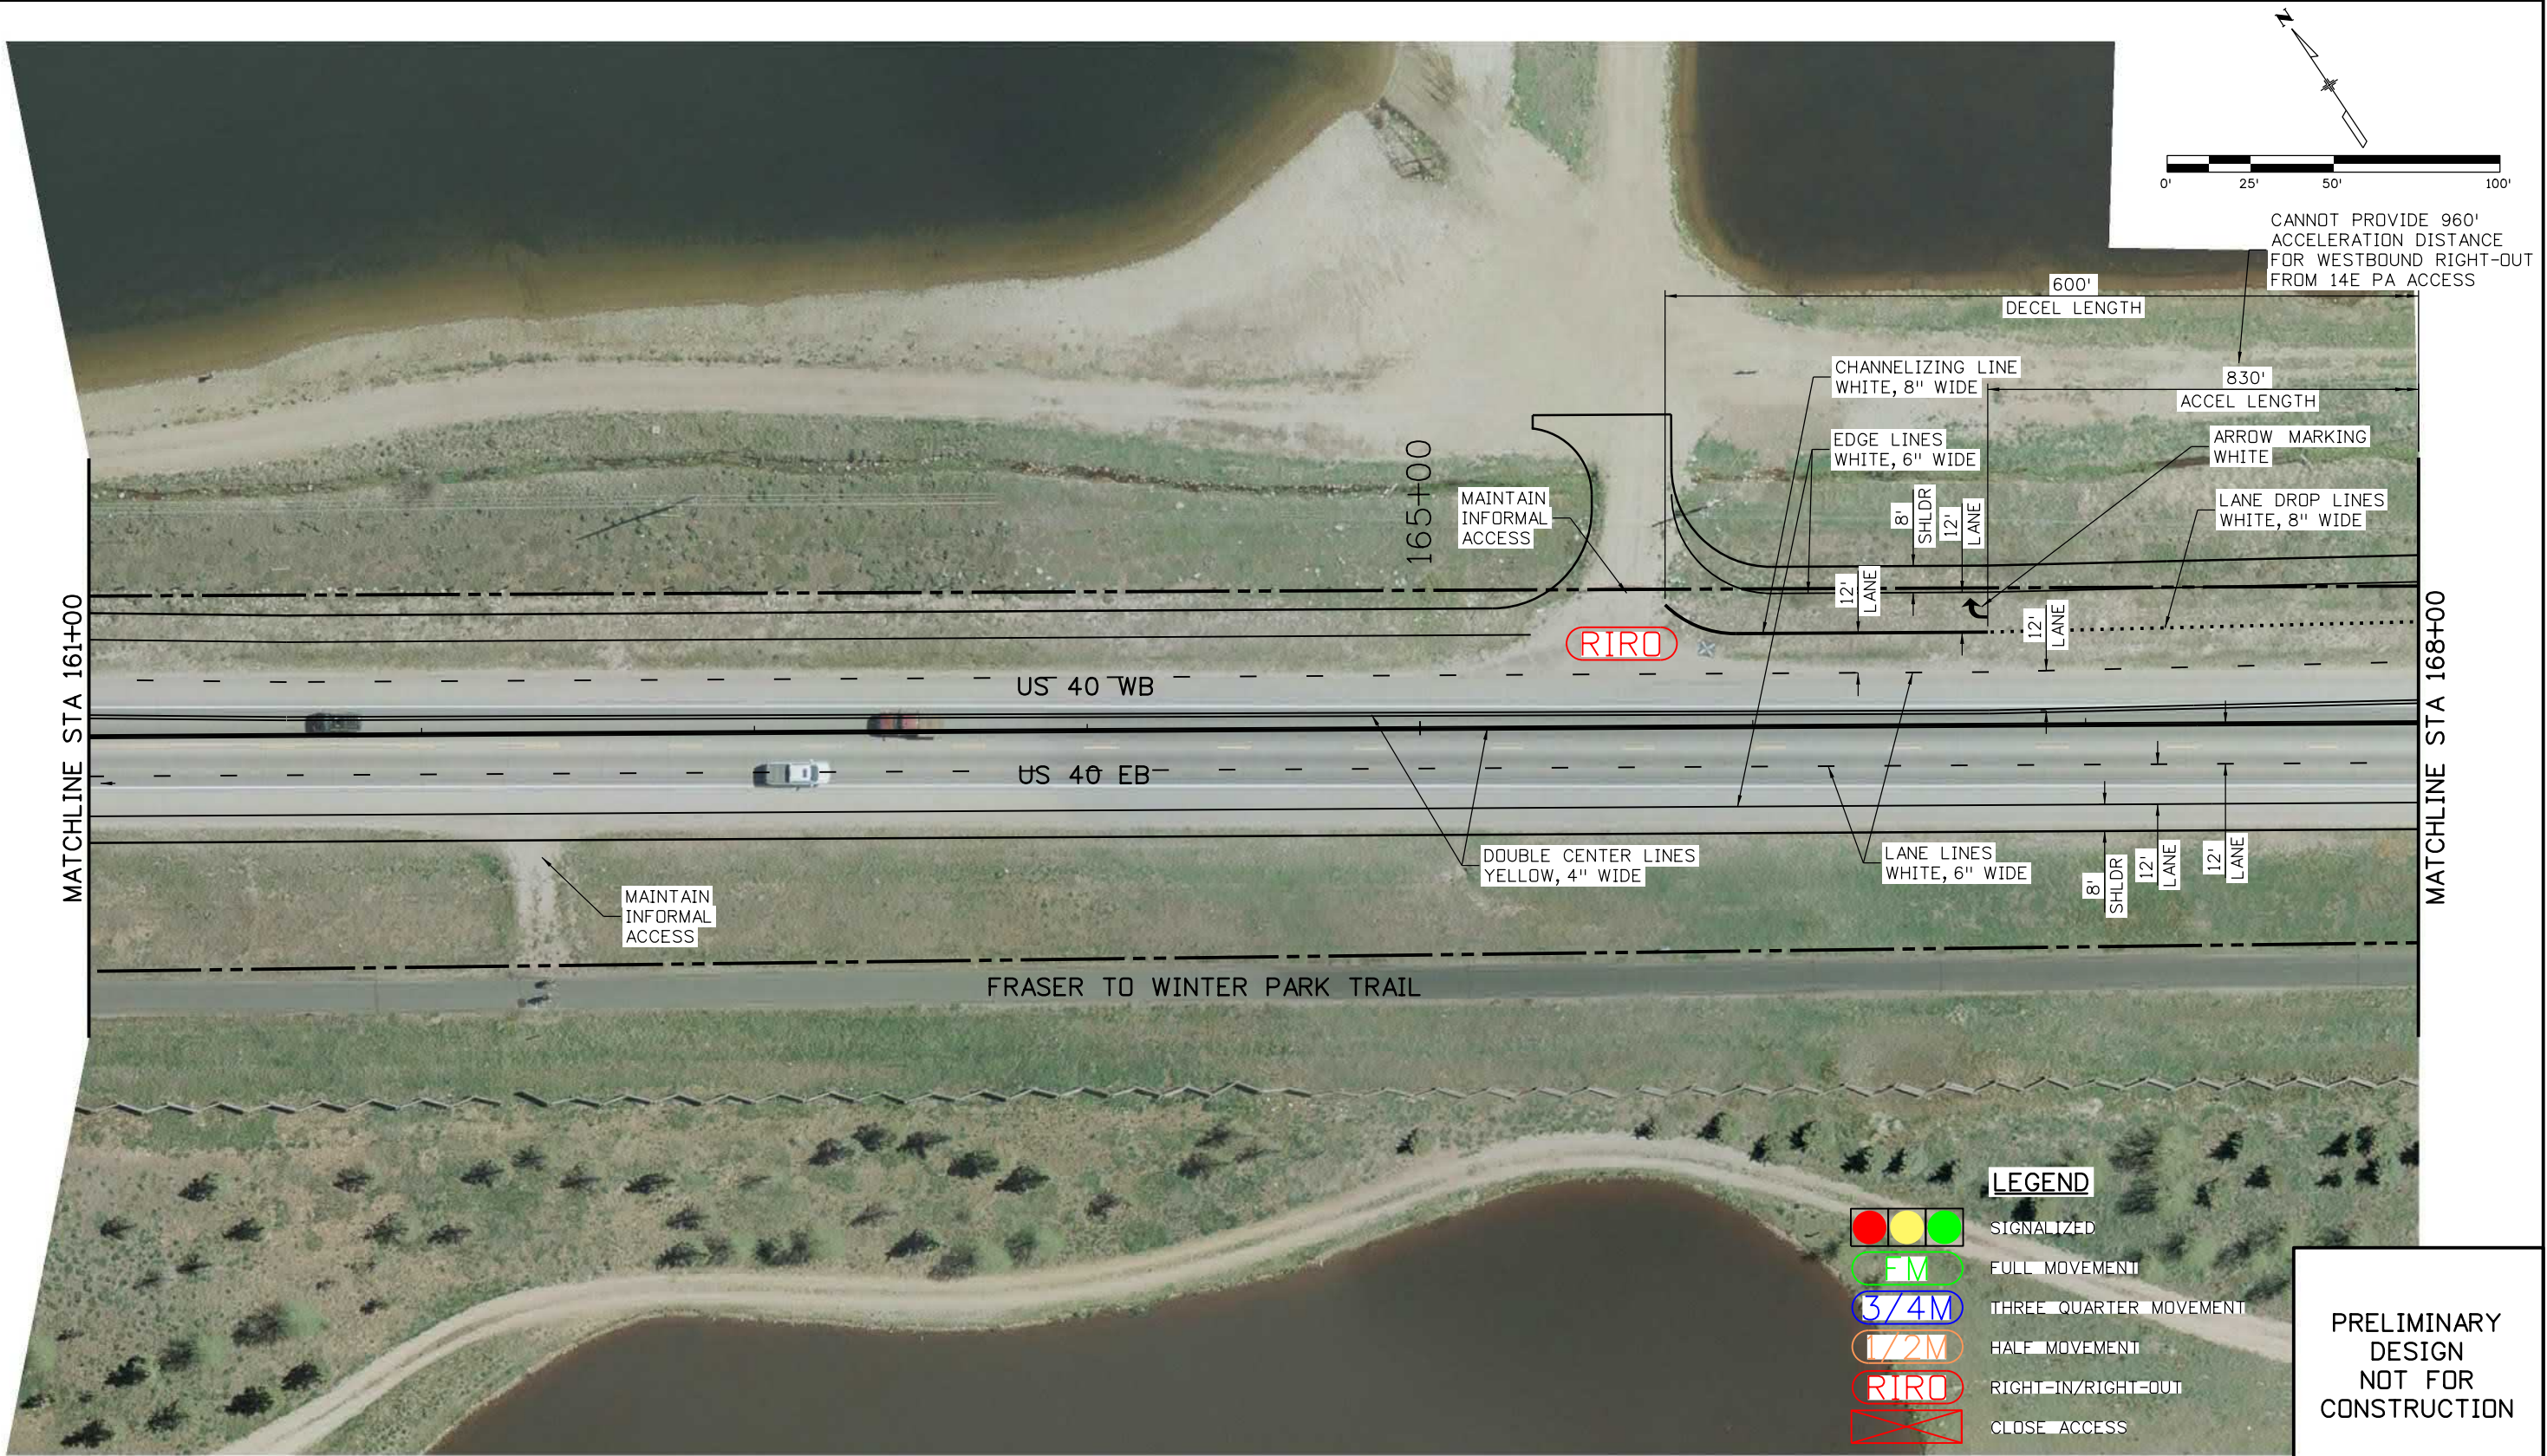

Print Date: 7/13/2020	
File Name: T09-22804-TR-PLN_09.dgn	
Horiz. Scale: 1:50.0001	Vert. Scale: As Noted
Unit Information	Unit Leader Initials
<b>JACOBS</b>	

Sheet Revisions			
Date:	Comments	Init.	



Colorado Department of Transportation



1198 S. Adams Ave  
Silverthorne, CO 80498  
Phone: 303-512-5601  
FAX: 303-512-5675

Region 3

GLA

As Constructed		US 40 FRASER TO WINTER PARK ACCESS AND STRIPING PLAN STA 161+00 TO STA 168+00			Project No./Code
No Revisions:		Designer: JADB			NHPP 0403-062
Revised:		Detailer: ADH			22804
Void:		Sheet Subset:			Sheet Number
		Subset Sheets: T9 of 16			



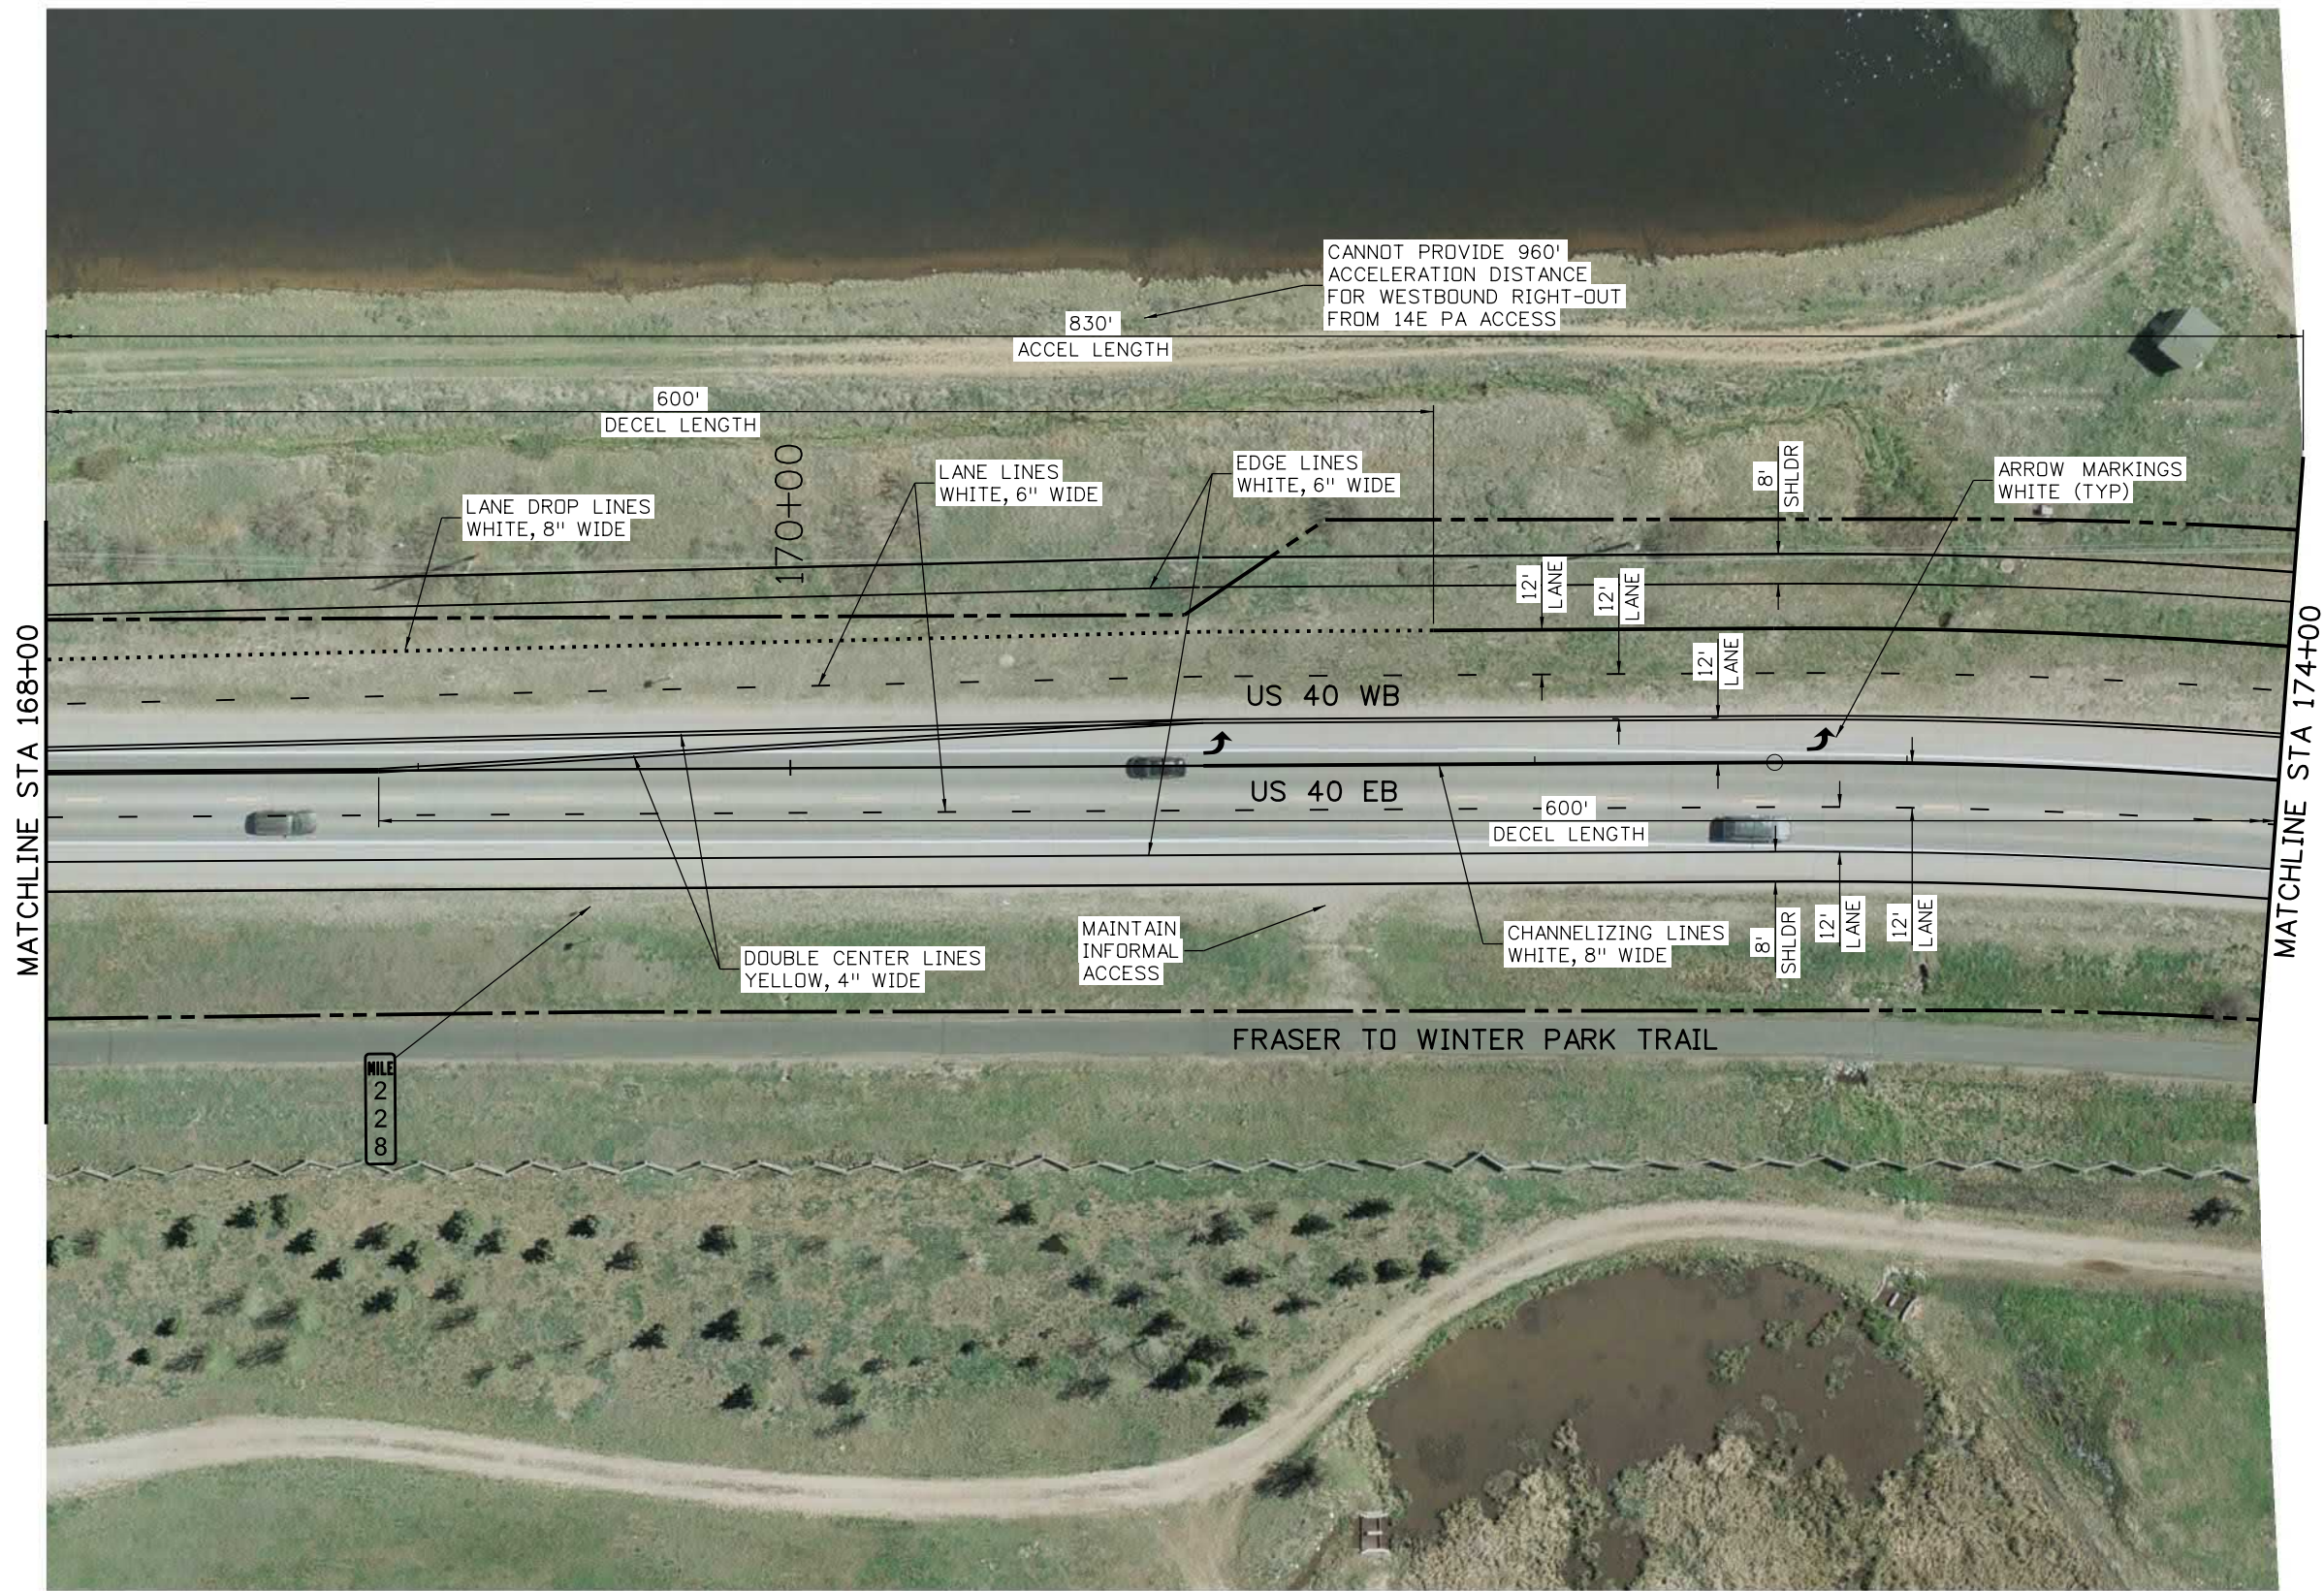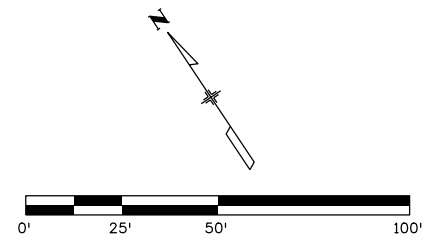

PRELIMINARY  
DESIGN  
NOT FOR  
CONSTRUCTION

DENPWP03\$ 12:52:04 PM \\denpwp01\ds\p\picsworking\742408\573858\_13\T10-22804-TR-PLN\_10.dgn

Print Date: 7/13/2020	
File Name: T10-22804-TR-PLN_10.dgn	
Horiz. Scale: 1:50.0001	Vert. Scale: As Noted
Unit Information	Unit Leader Initials
<b>JACOBS®</b>	

0000	Sheet Revisions		
	Date:	Comments	Init.



Colorado Department of Transportation

Region 3

1198 S. Adams Ave  
Silverthorne, CO 80498  
Phone: 303-512-5601  
FAX: 303-512-5675


GLA

As Constructed
No Revisions:
Revised:
Void:

US 40 FRASER TO WINTER PARK ACCESS AND STRIPING PLAN STA 168+00 TO STA 174+00			
Designer:	JADB	Structure	
Detailer:	ADH	Numbers	
Sheet Subset:		Subset Sheets: T10	of 16

Project No./Code
NHPP 0403-062
22804
Sheet Number



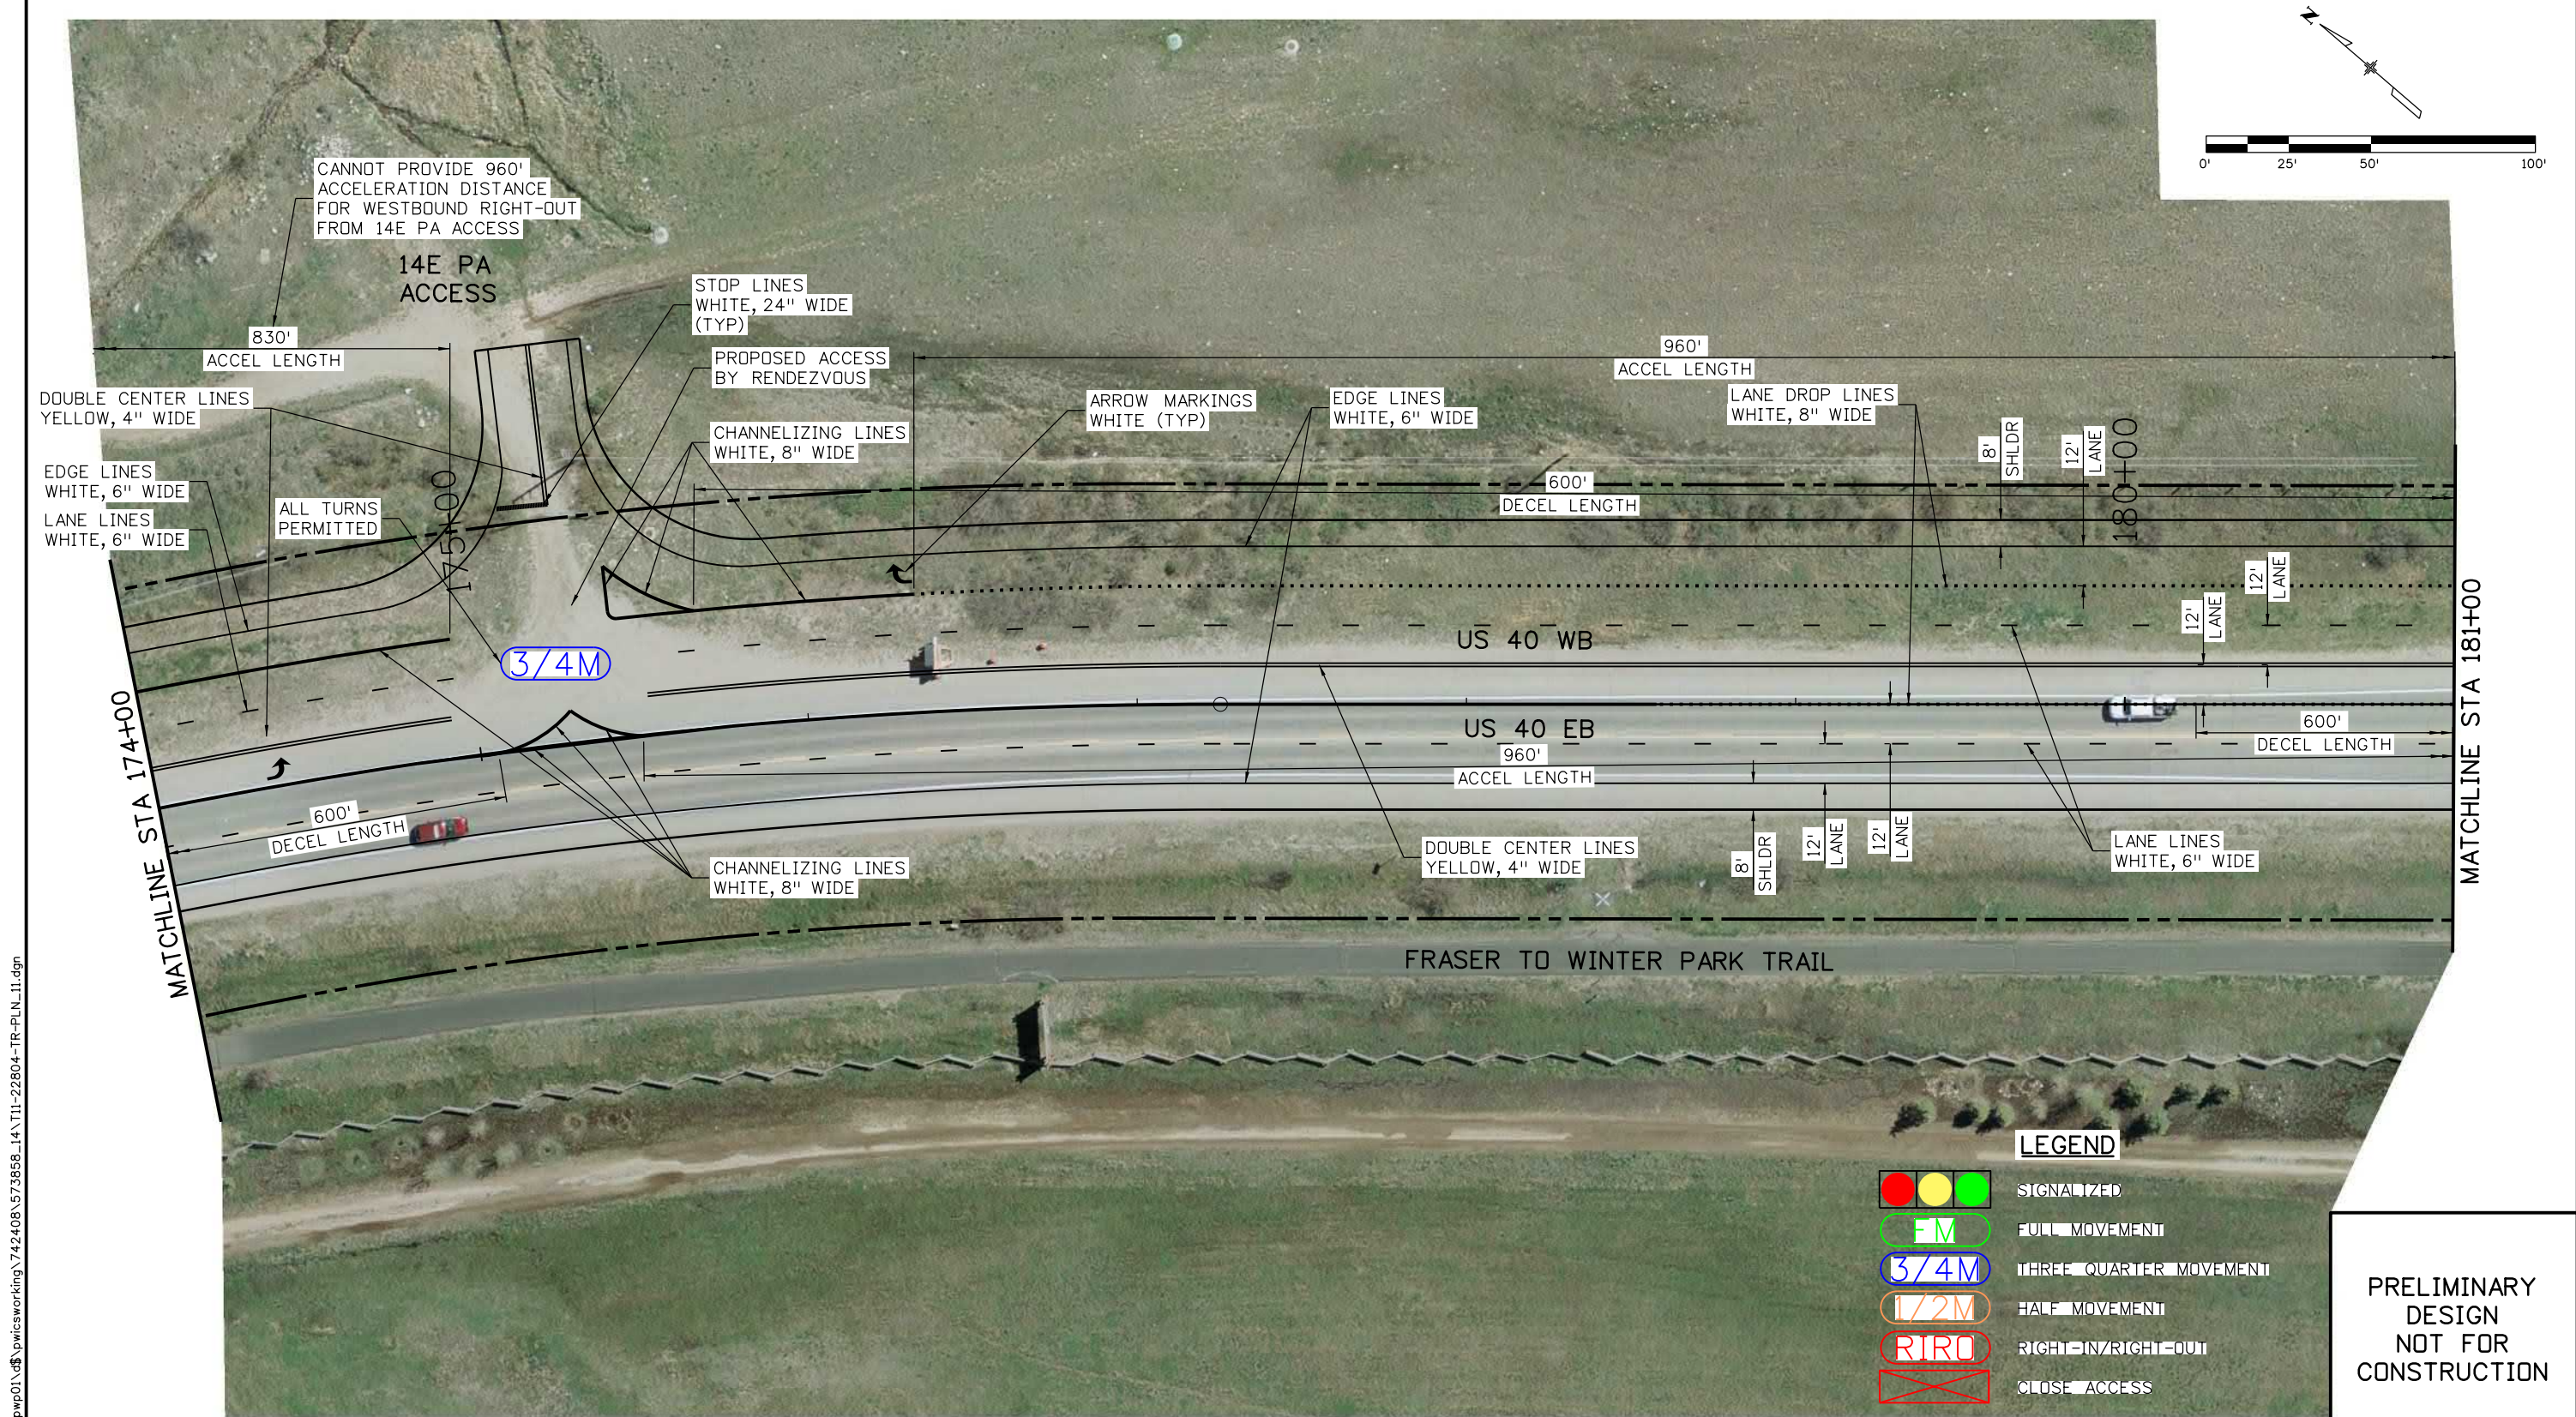

Print Date: 7/13/2020

File Name: T11-22804-TR-PLN\_11.dgn

Horiz. Scale: 1:50.0002    Vert. Scale: As Noted

Unit Information    Unit Leader Initials

**JACOBS**

0000

Sheet Revisions		
Date:	Comments	Init.

Colorado Department of Transportation

1198 S. Adams Ave  
Silverthorne, CO 80498  
Phone: 303-512-5601  
FAX: 303-512-5675

Region 3

GLA


As Constructed	
No Revisions:	
Revised:	
Void:	

US 40 FRASER TO WINTER PARK ACCESS AND STRIPING PLAN STA 174+00 TO STA 181+00			
Designer:	JADB	Structure	
Detailer:	ADH	Numbers	
Sheet Subset:		Subset Sheets: T11	of 16

Project No./Code
NHPP 0403-062
22804
Sheet Number



D:\DENP\02\12\5255 PM\denpwp01\ds\picaworking\742408\573858\_19\T12-22804-TR-PLN\_12.dgn

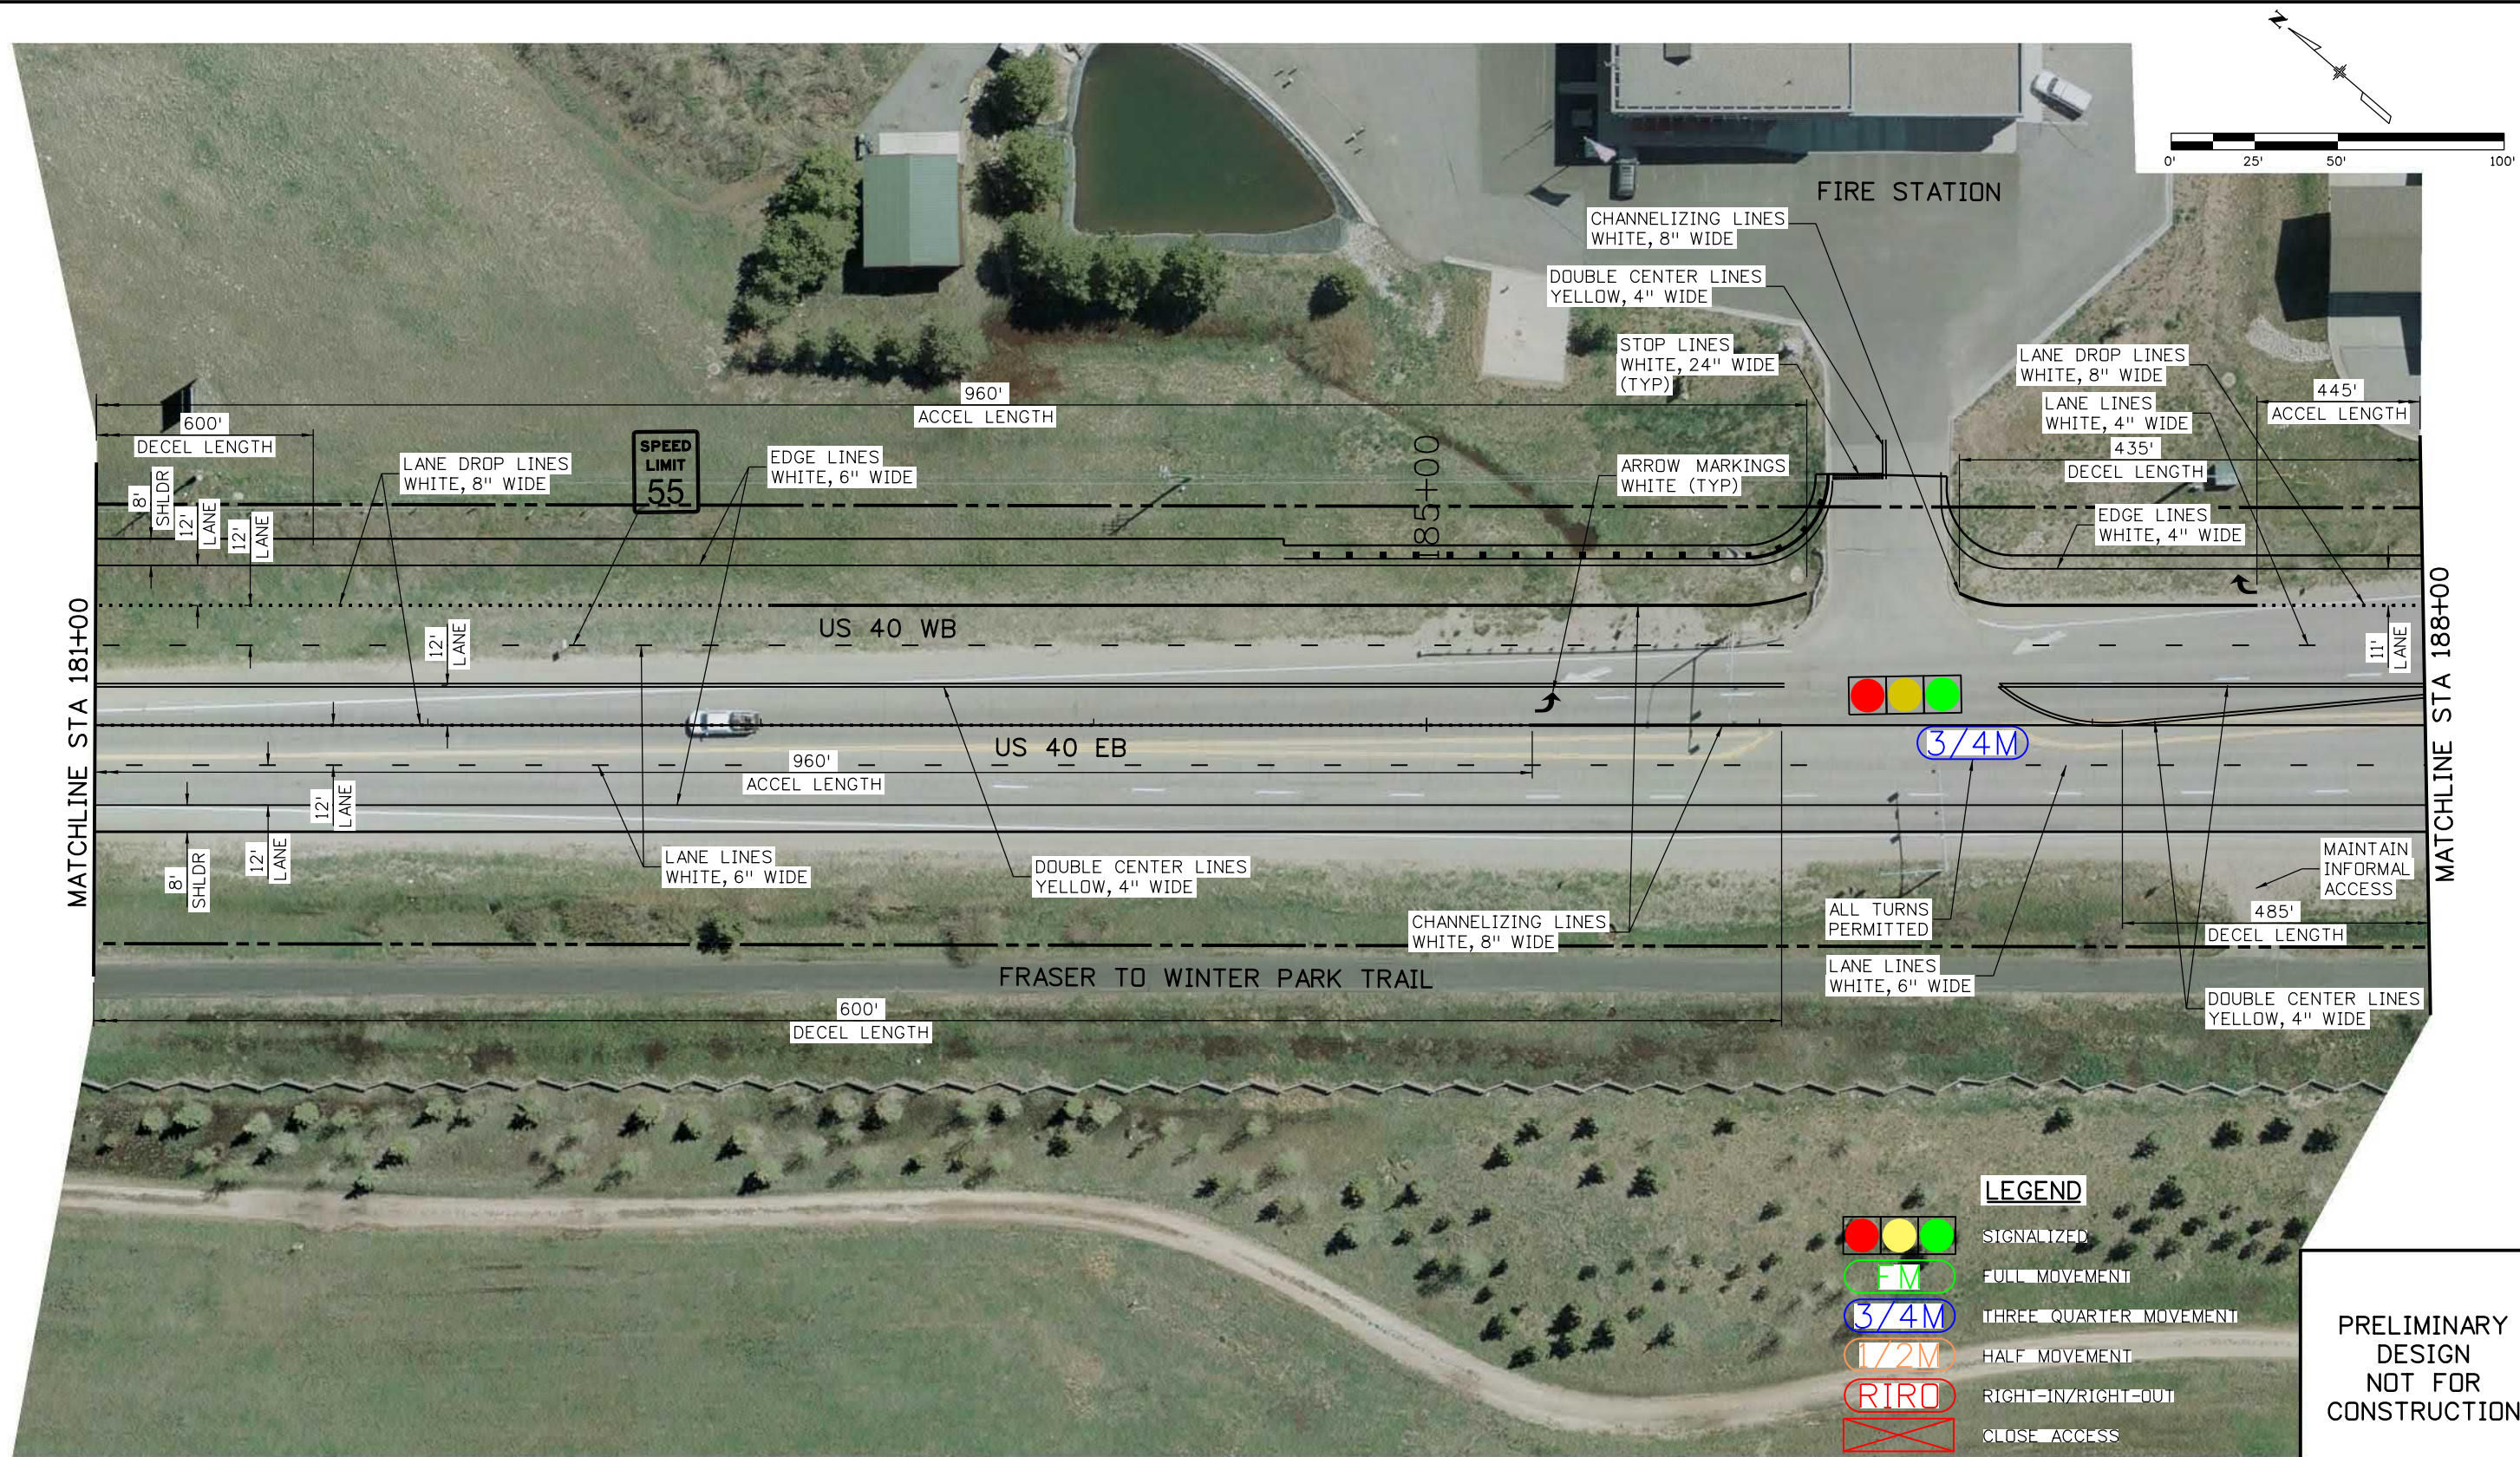

LEGEND

- SIGNALIZED
- FULL MOVEMENT
- THREE QUARTER MOVEMENT
- HALF MOVEMENT
- RIGHT-IN/RIGHT-OUT
- CLOSE ACCESS

PRELIMINARY  
DESIGN  
NOT FOR  
CONSTRUCTION

Print Date: 7/13/2020  
File Name: T12-22804-TR-PLN\_12.dgn  
Horiz. Scale: 1:50.0002 Vert. Scale: As Noted  
Unit Information Unit Leader Initials  
**JACOBS**

Sheet Revisions		
Date:	Comments	Init.

Colorado Department of Transportation  
 1198 S. Adams Ave  
Silverthorne, CO 80498  
Phone: 303-512-5601  
FAX: 303-512-5675  
Region 3 GLA


As Constructed
No Revisions:
Revised:
Void:

US 40 FRASER TO WINTER PARK ACCESS AND STRIPING PLAN STA 181+00 TO STA 188+00			
Designer:	JADB	Structure	
Detailer:	ADH	Numbers	
Sheet Subset:		Subset Sheets:	T12 of 16

Project No./Code
NHPP 0403-062
22804
Sheet Number



D:\NPWP01\12:52:36 PM \\denpwp01.d8\pwcsworking\742408\573858\_20\T13-22804-TR-PLN\_13.dgn

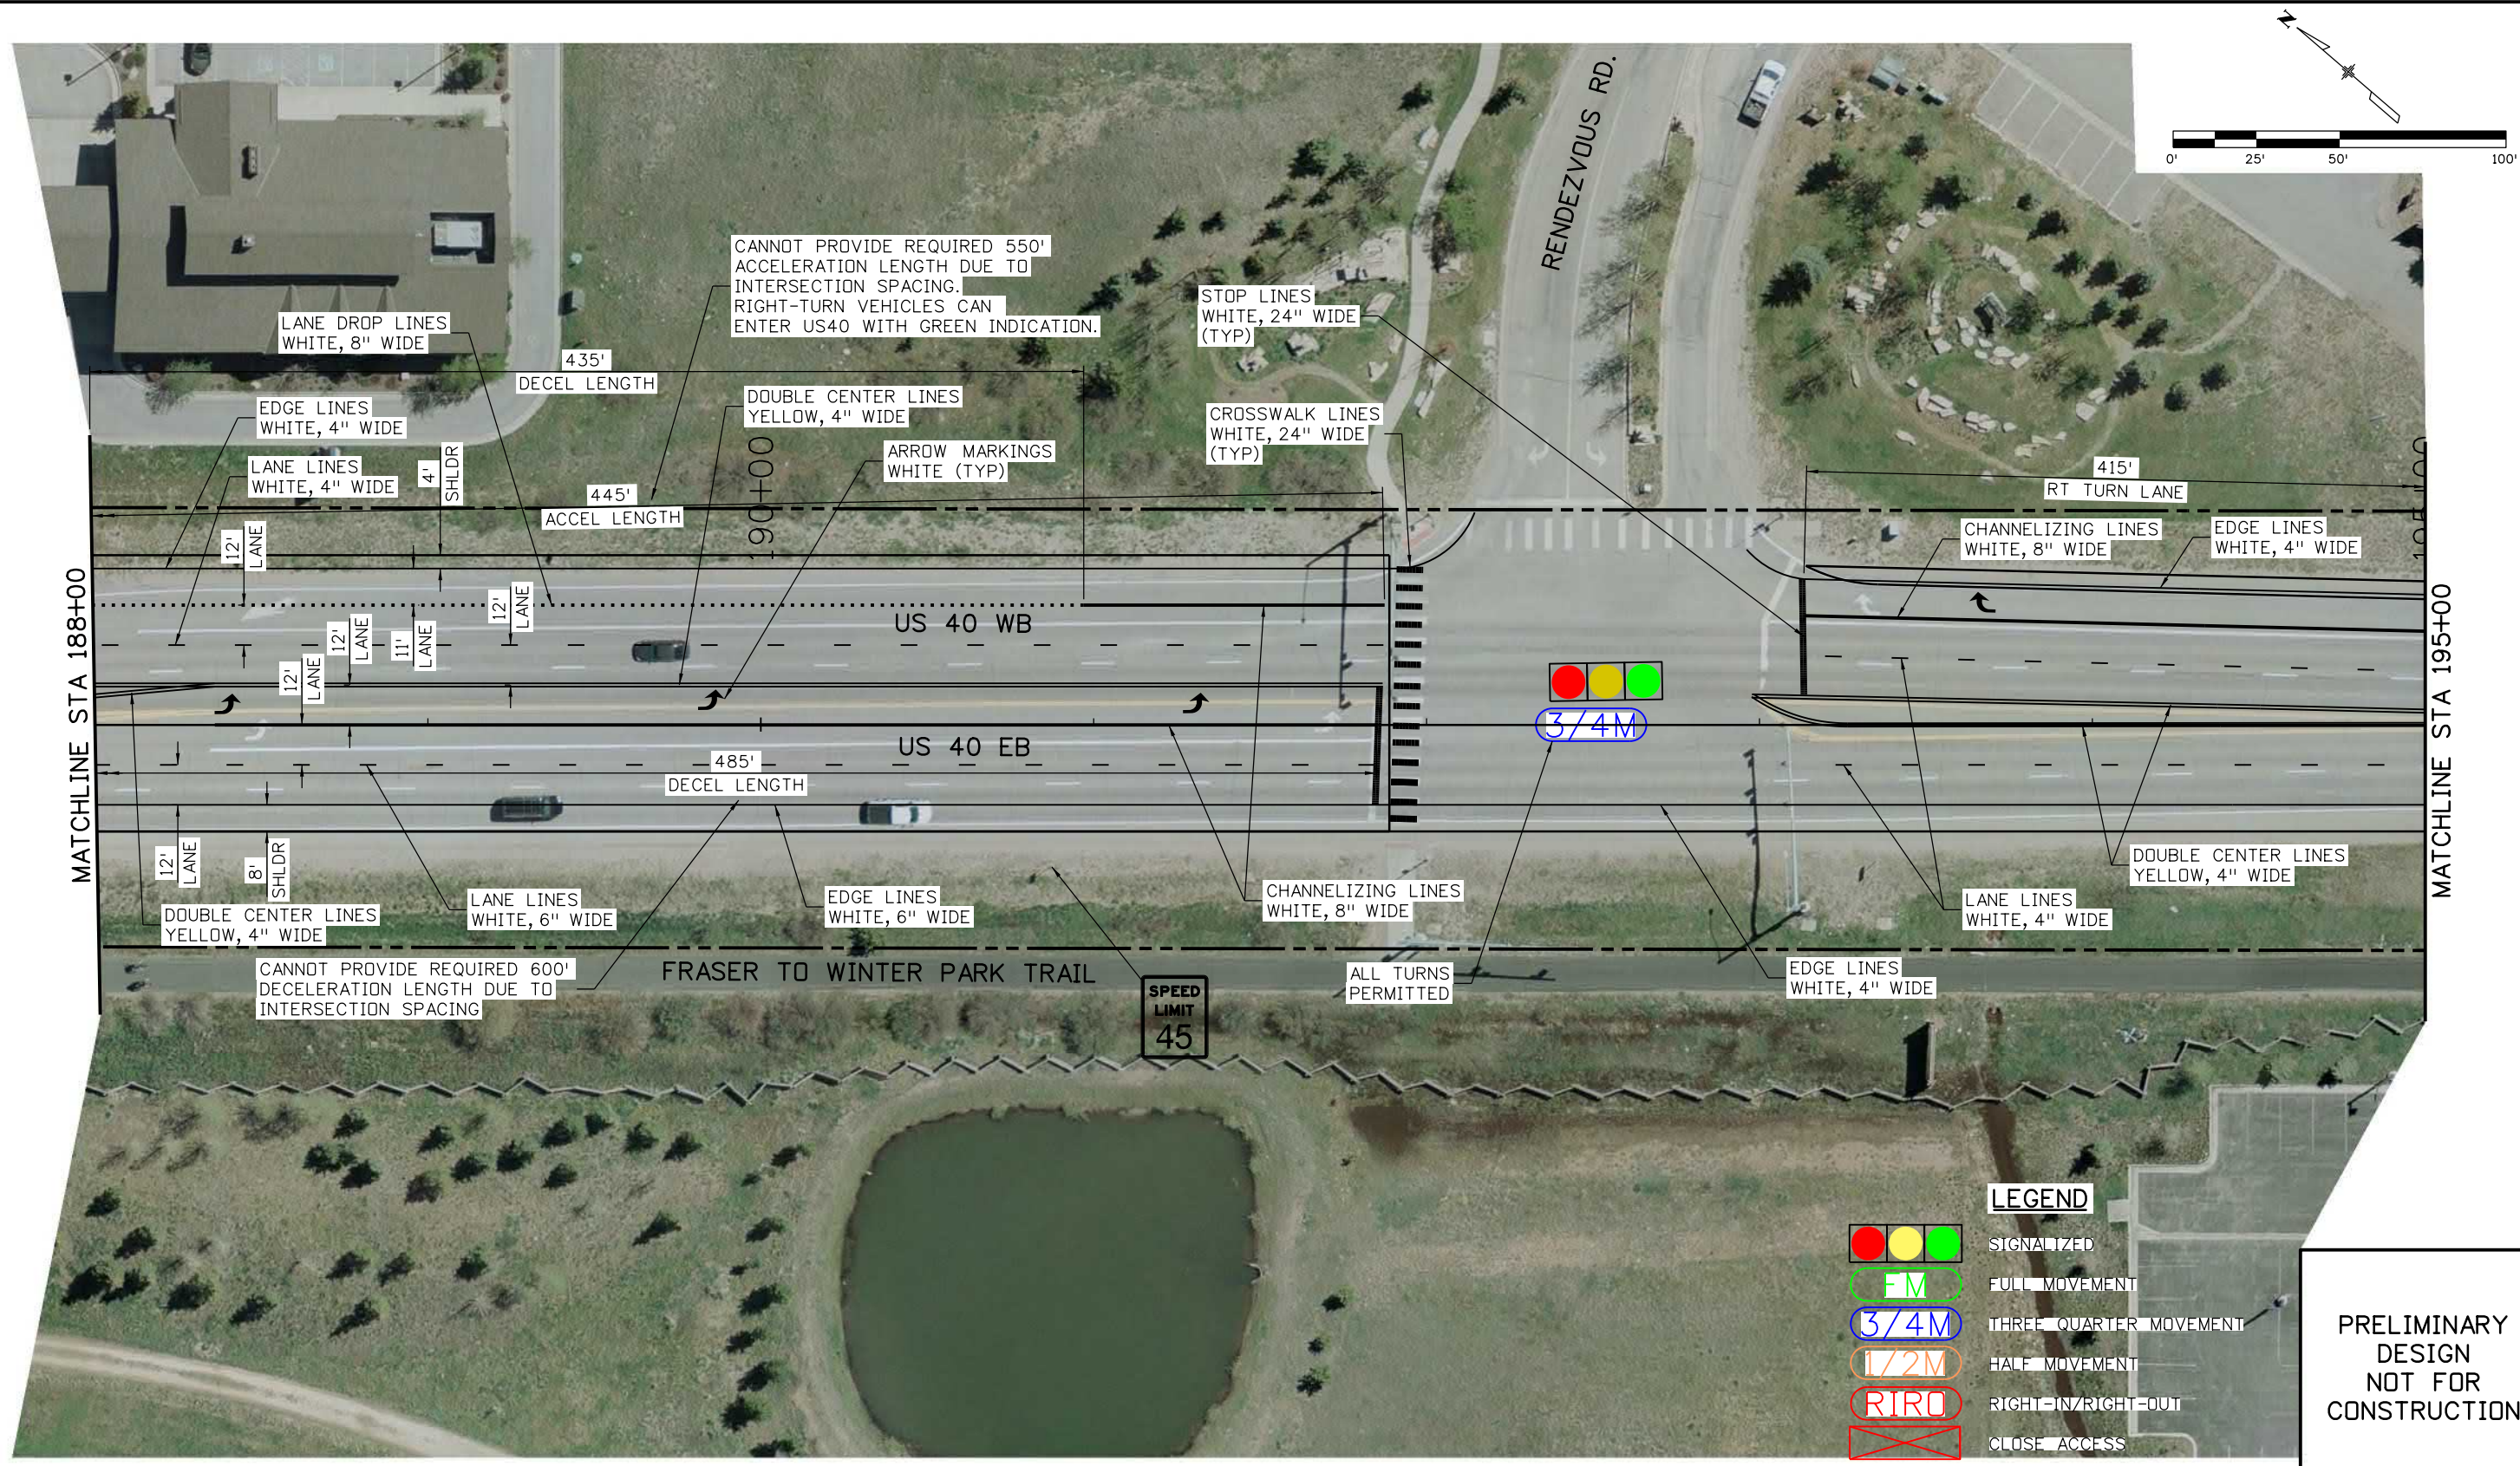

Print Date: 7/13/2020

File Name: T13-22804-TR-PLN\_13.dgn

Horiz. Scale: 1:50.0002    Vert. Scale: As Noted

Unit Information    Unit Leader Initials

**JACOBS**

Sheet Revisions		
Date:	Comments	Init.

Colorado Department of Transportation


 1198 S. Adams Ave  
Silverthorne, CO 80498  
Phone: 303-512-5601  
FAX: 303-512-5675

Region 3    GLA

As Constructed		US 40 FRASER TO WINTER PARK ACCESS AND STRIPING PLAN STA 188+00 TO STA 195+00			Project No./Code
No Revisions:		Designer: JADB	Structure		NHPP 0403-062
Revised:		Detailer: ADH	Numbers		22804
Void:		Sheet Subset:	Subset Sheets: T13	of 16	Sheet Number



DENPWP02.dwg 12:52:50 PM \\denpwp01\dwg\pwworking\742408\573858\_22\T14-22804-TR-PLN\_14.dgn

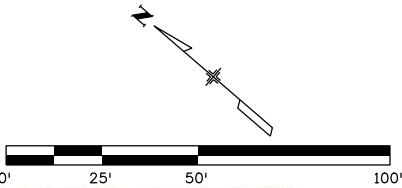

PRELIMINARY  
DESIGN  
NOT FOR  
CONSTRUCTION

Print Date: 7/13/2020  
File Name: T14-22804-TR-PLN\_14.dgn  
Horiz. Scale: 1:50.0002    Vert. Scale: As Noted  
Unit Information    Unit Leader Initials




0000

Sheet Revisions

Date:	Comments	Init.

Colorado Department of Transportation

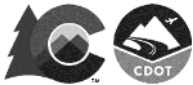

1198 S. Adams Ave  
Silverthorne, CO 80498  
Phone: 303-512-5601  
FAX: 303-512-5675

Region 3

GLA

As Constructed

No Revisions:

Revised:

Void:

US 40 FRASER TO WINTER PARK  
ACCESS AND STRIPING PLAN  
STA 195+00 TO STA 200+00

Designer:	JADB	Structure	
Detailer:	ADH	Numbers	
Sheet Subset:		Subset Sheets:	T14 of 16

Project No./Code

NHPP 0403-062

22804

Sheet Number






PRELIMINARY  
DESIGN  
NOT FOR  
CONSTRUCTION

Print Date: 7/13/2020		<div>0000</div>	Sheet Revisions			<div>Colorado Department of Transportation</div> <div><div><div><div></div><div></div></div><div>CDOT</div></div><div>1198 S. Adams Ave Silverthorne, CO 80498 Phone: 303-512-5601 FAX: 303-512-5675</div><div>Region 3GLA</div></div>	As Constructed		US 40 FRASER TO WINTER PARK ACCESS AND STRIPING PLAN STA 18+00 TO STA 24+37			Project No./Code		
File Name: T15-22804-TR-PLN_15.dgn			Date:	Comments	Init.		No Revisions:					NHPP 0403-062		
Horiz. Scale: 1:50.0002							Revised:		Designer: JADB		Structure		22804	
Unit Information							Void:		Detailer: ADH		Numbers			
Unit Leader Initials									Sheet Subset:		Subset Sheets: T15		of 16	
<div>JACOBS</div>													Sheet Number	

DENPWP01\$ 12:52:01 PM \\denpwp01\dfs\pwworking\742408\573858\_21\T15-22804-TR-PLN\_15.dgn



D:\NPWP01\12:52:46 PM \\denpwp01.d\p\wicsworking\742408\573858\_23\T16-22804-TR-PLN\_16.dgn

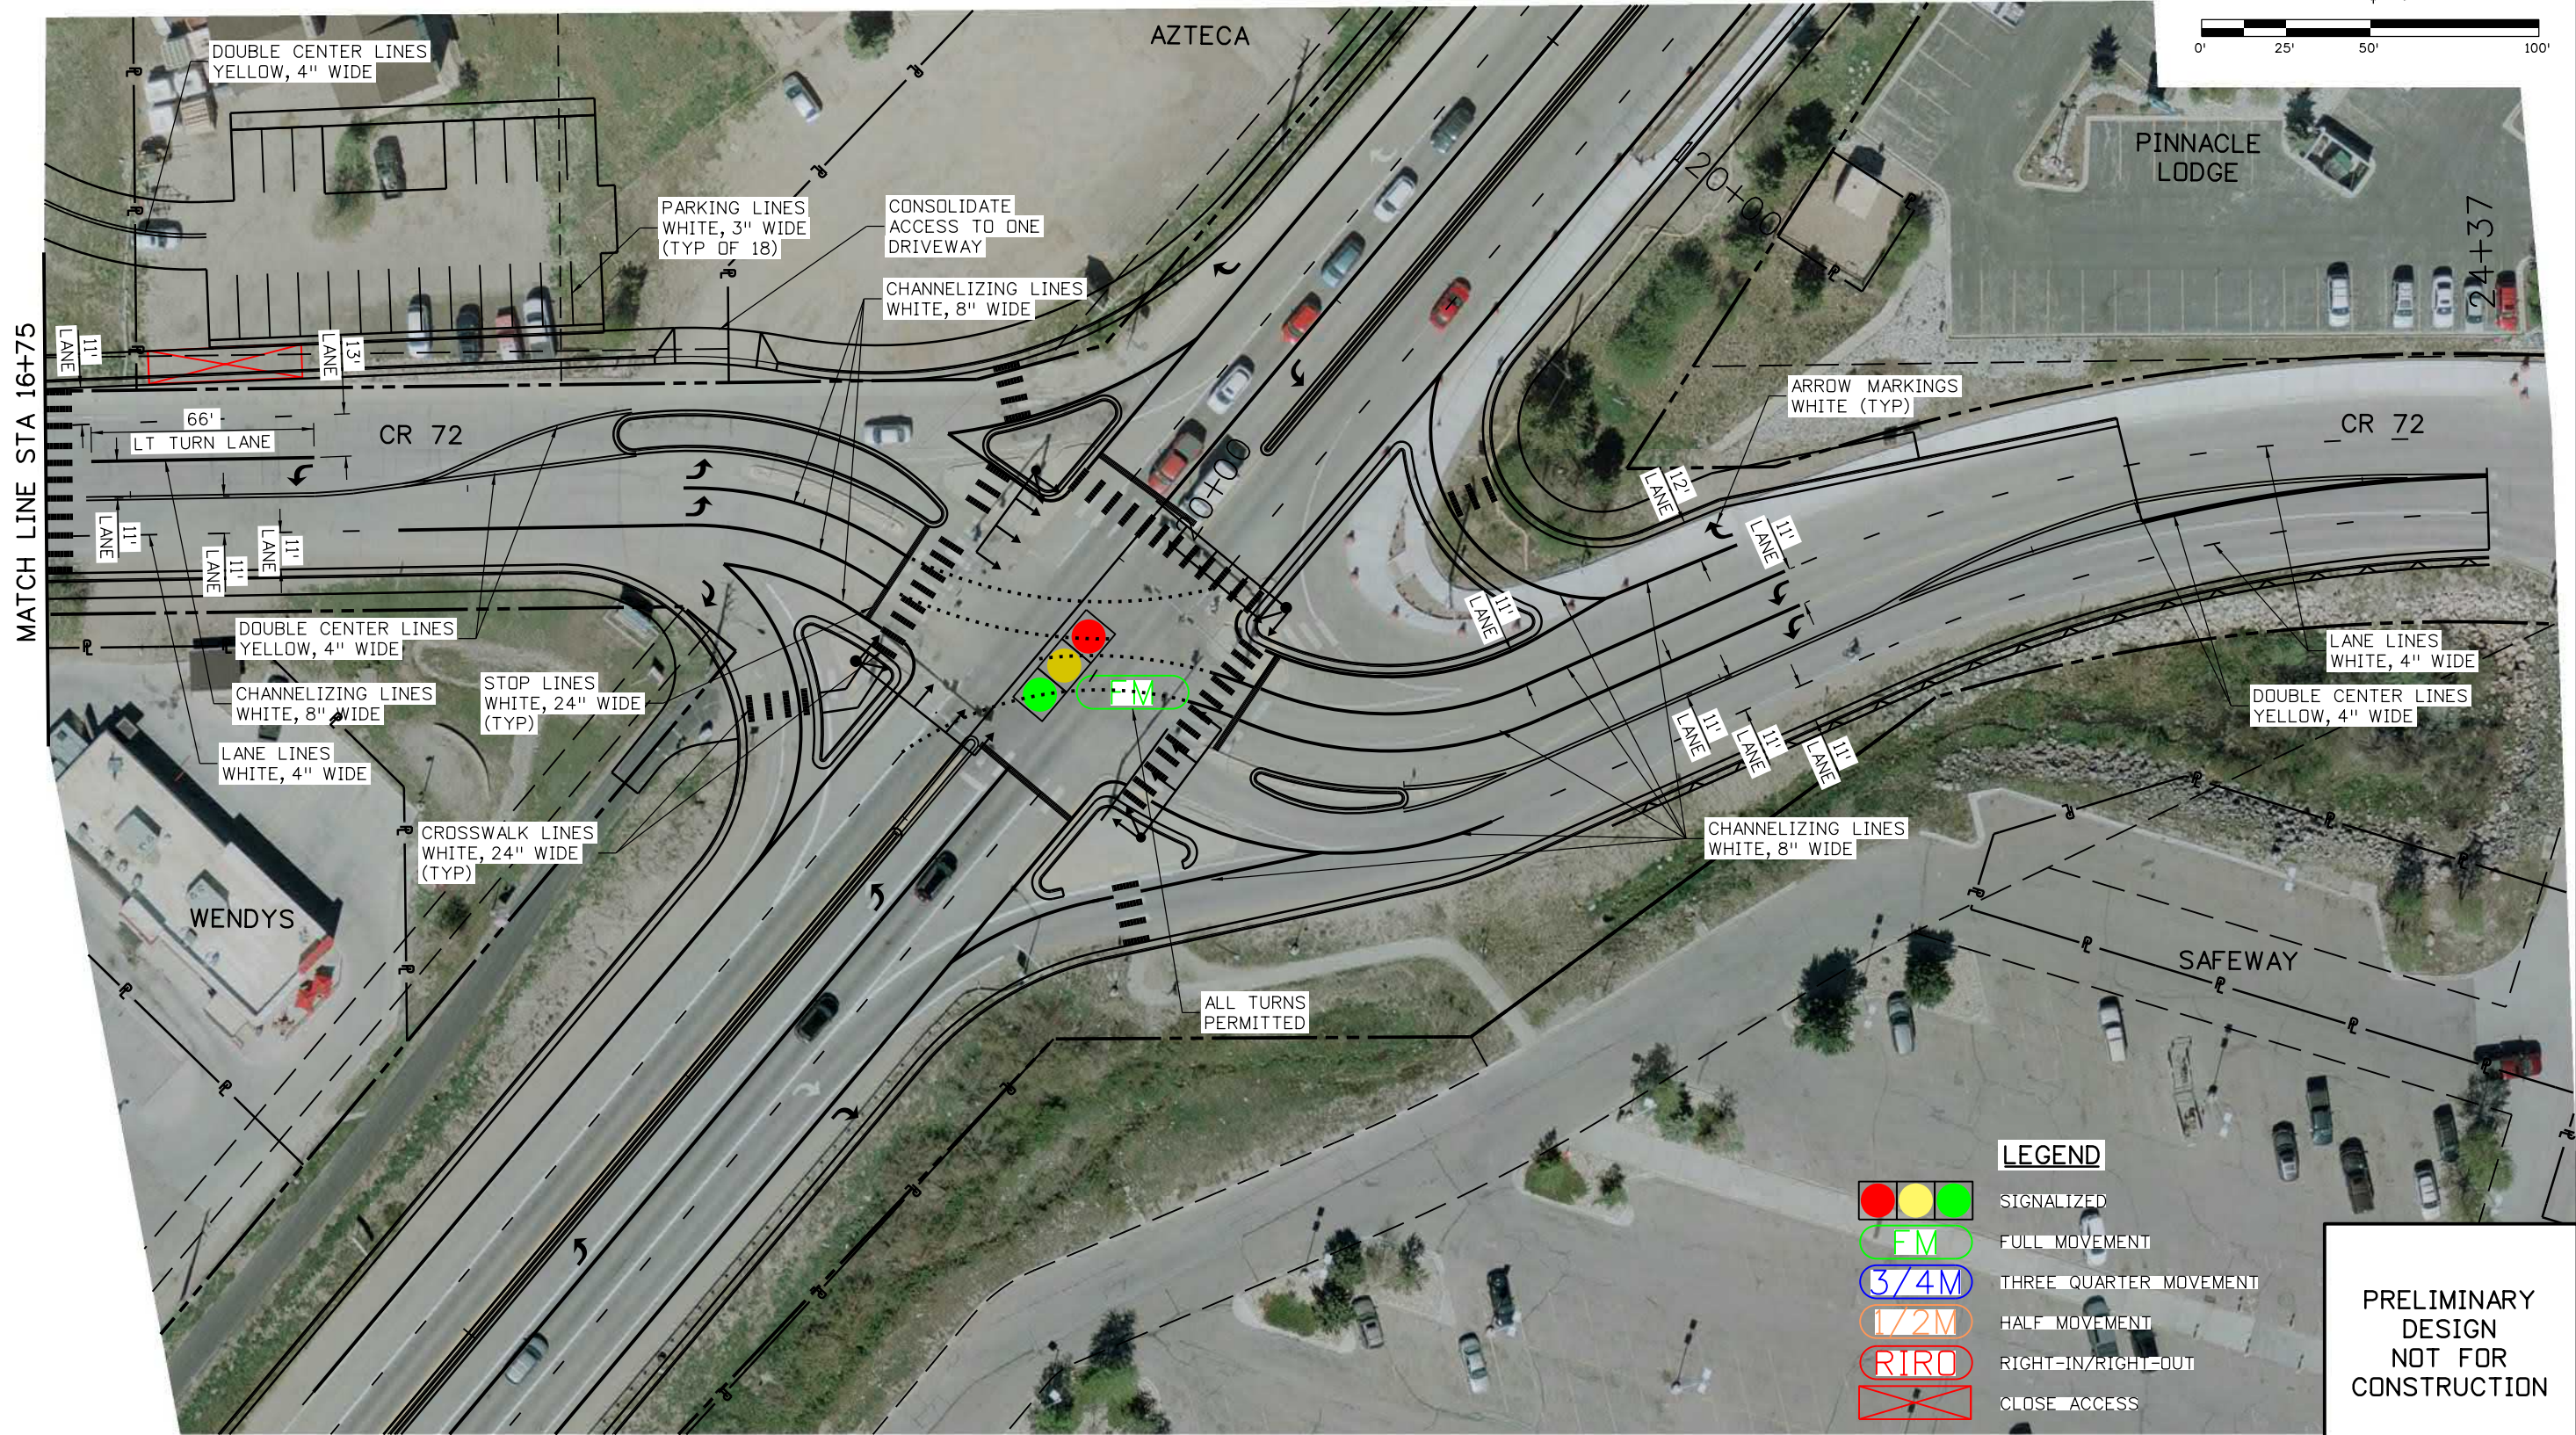

Print Date: 7/13/2020

File Name: T16-22804-TR-PLN\_16.dgn

Horiz. Scale: 1:50.0002    Vert. Scale: As Noted

Unit Information    Unit Leader Initials

0000

**JACOBS**

Sheet Revisions		
Date:	Comments	Init.

Colorado Department of Transportation

1198 S. Adams Ave  
Silverthorne, CO 80498  
Phone: 303-512-5601  
FAX: 303-512-5675

Region 3

GLA

As Constructed
No Revisions:
Revised:
Void:

US 40 FRASER TO WINTER PARK  
ACCESS AND STRIPING PLAN  
STA 18+00 TO STA 24+37

Designer: JADB

Detailer: ADH

Sheet Subset:

Structure Numbers

Subset Sheets: T15 of 16

PRELIMINARY  
DESIGN  
NOT FOR  
CONSTRUCTION

Project No./Code

NHPP 0403-062

22804

Sheet Number