



DENPWP02.dwg 2:29:26 PM \\denpwp01\dwg\pwcsworking\742449\573858_28\T0A-22804-TR-PLN_01.dgn

Print Date: 7/13/2020	
File Name: T0A-22804-TR-PLN_01.dgn	
Horiz. Scale: 1:50.0001	Vert. Scale: As Noted
Unit Information	Unit Leader Initials
JACOBS	

0000	Sheet Revisions		
	Date:	Comments	Init.



Colorado Department of Transportation

1198 S. Adams Ave
Silverthorne, CO 80498
Phone: 303-512-5601
FAX: 303-512-5675

Region 3


GLA

As Constructed
No Revisions:
Revised:
Void:

US 40 FRASER TO WINTER PARK ACCESS AND STRIPING PLAN STA 63+00 TO STA 70+00			
Designer:	JADB	Structure	
Detailer:	ADH	Numbers	
Sheet Subset:		Subset Sheets: T-A	of 22

Project No./Code
NHPP 0403-062
22804
Sheet Number

PRELIMINARY
DESIGN
NOT FOR
CONSTRUCTION

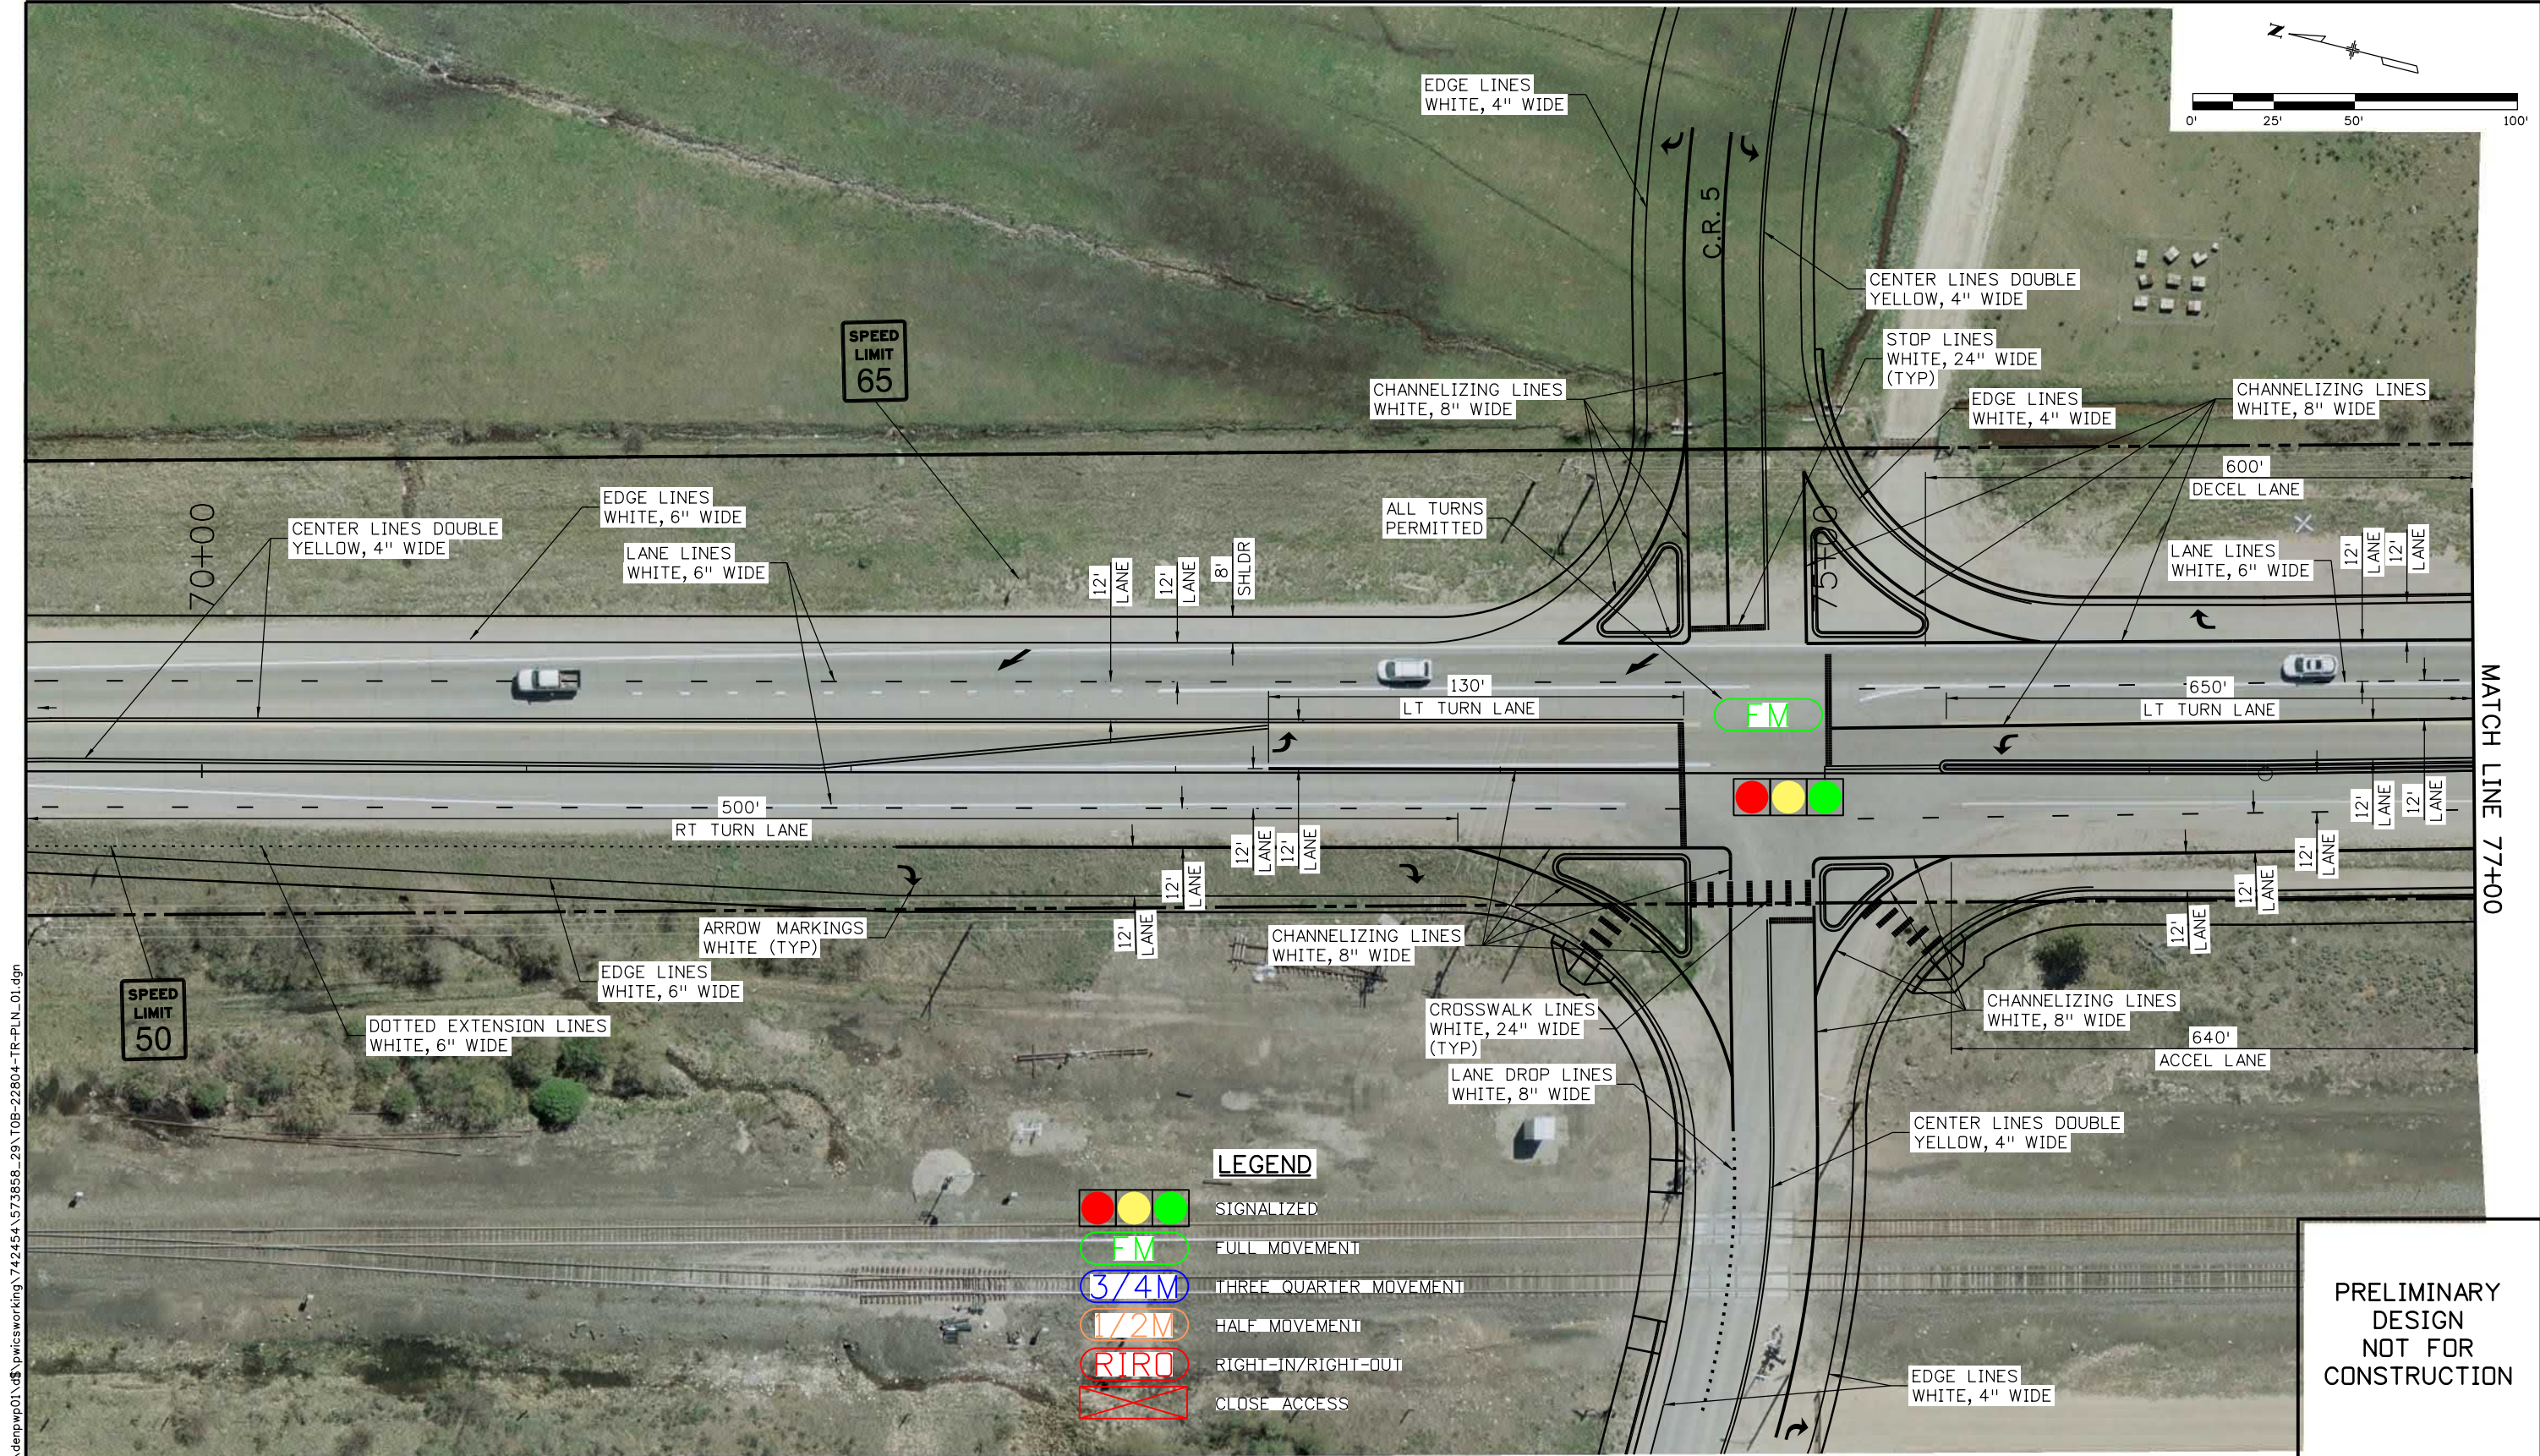

FM

3/4M

1/2M

RIRO

SIGNALIZED

FULL MOVEMENT

THREE QUARTER MOVEMENT

HALF MOVEMENT

RIGHT-IN/RIGHT-OUT

CLOSE ACCESS

PRELIMINARY
DESIGN
NOT FOR
CONSTRUCTION

Print Date: 7/13/2020		Sheet Revisions			Colorado Department of Transportation		As Constructed		US 40 FRASER TO WINTER PARK ACCESS AND STRIPING PLAN STA 70+00 TO STA 77+00			Project No./Code		
File Name: T0B-22804-TR-PLN_01.dgn														
Horiz. Scale: 1:50.0001		0000	Date:	Comments	Init.	 1198 S. Adams Ave Silverthorne, CO 80498 Phone: 303-512-5601 FAX: 303-512-5675	No Revisions:		Designer: JADB		Structure	NHPP 0403-062		
Unit Information							Revised:		Detailer: ADH		Numbers	22804		
Unit Leader Initials							Void:		Sheet Subset:		Subset Sheets: T-B of 22	Sheet Number		
							Region 3		GLA					

D:\NPWP01\12:52:41 PM \\denwp01\c\$\pwicworking\742408\573858_27\T0C-22804-TR-PLN_01.dgn

MATCH LINE 77+00




MATCH LINE 84+00

PRELIMINARY
DESIGN
NOT FOR
CONSTRUCTION

Print Date: 7/13/2020	
File Name: T0C-22804-TR-PLN_01.dgn	
Horiz. Scale: 1:50.0001	Vert. Scale: As Noted
Unit Information	Unit Leader Initials
JACOBS	

Sheet Revisions		
Date:	Comments	Init.



Colorado Department of Transportation

Region 3


1198 S. Adams Ave
Silverthorne, CO 80498
Phone: 303-512-5601
FAX: 303-512-5675

GLA

As Constructed
No Revisions:
Revised:
Void:

US 40 FRASER TO WINTER PARK ACCESS AND STRIPING PLAN STA 77+00 TO STA 84+00			
Designer:	JADB	Structure	
Detailer:	ADH	Numbers	
Sheet Subset:		Subset Sheets: T-C	of 16

Project No./Code
NHPP 0403-062
22804
Sheet Number

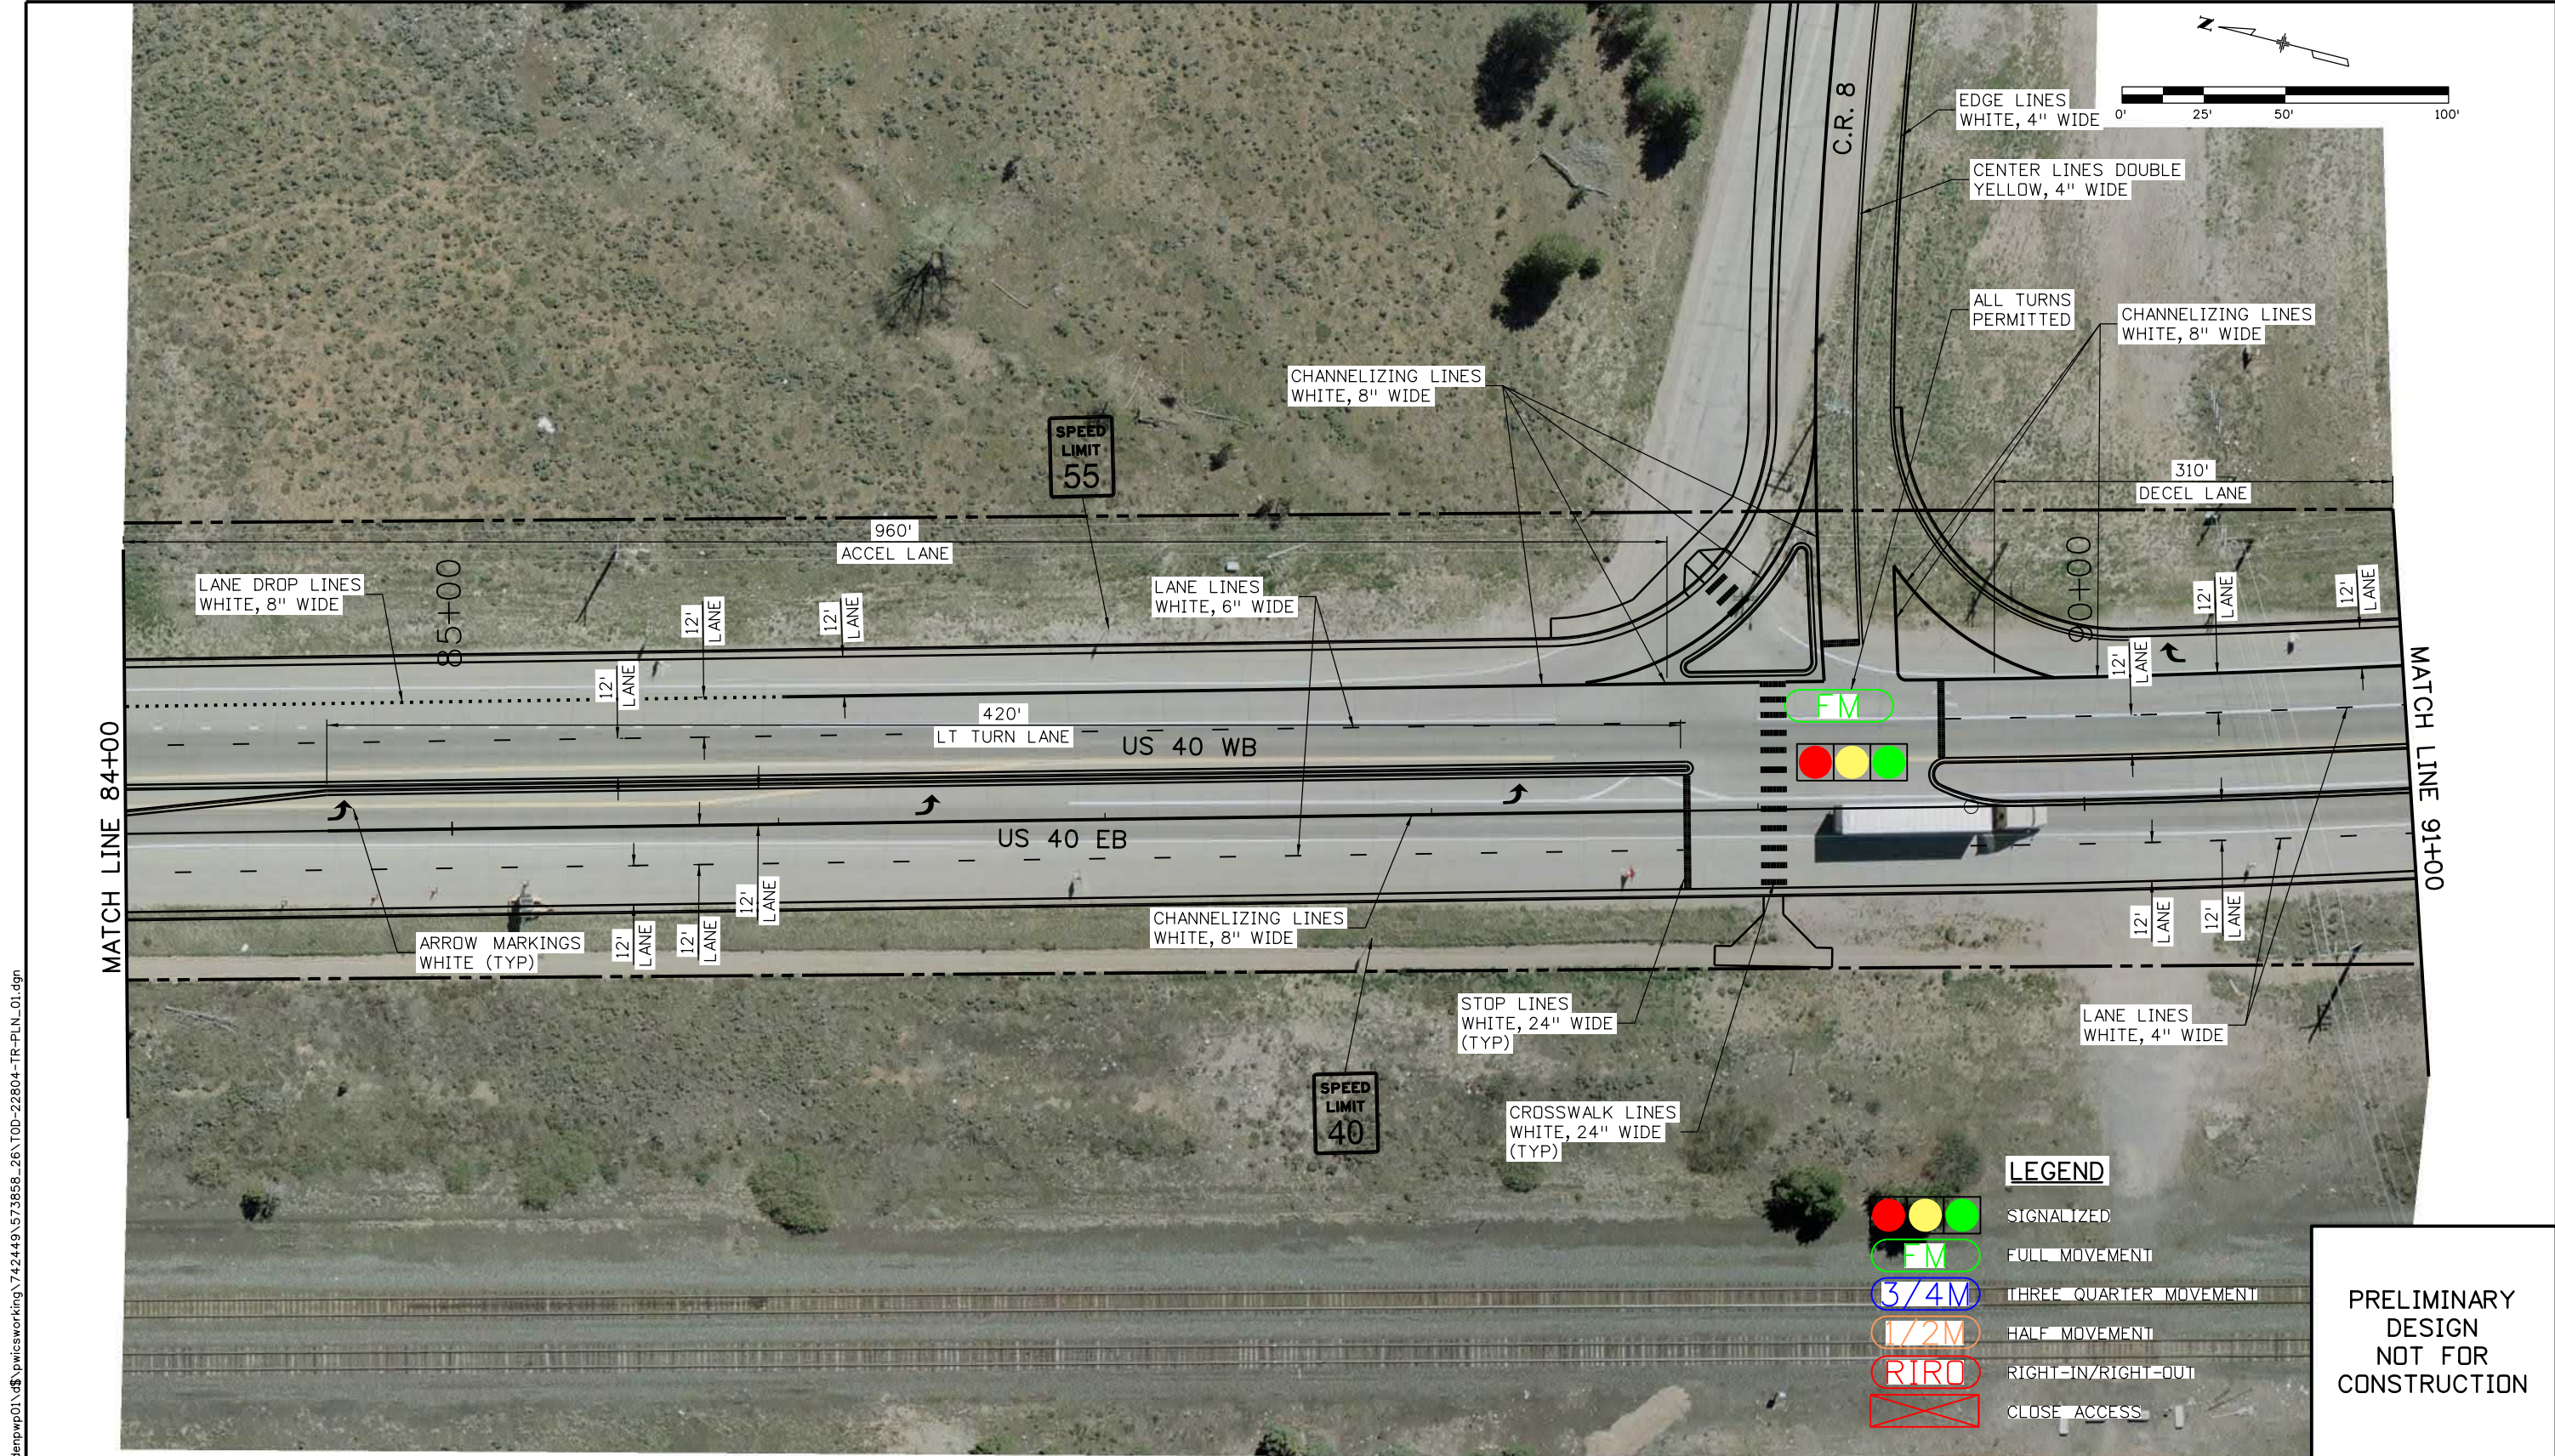


Print Date: 7/13/2020		<div>0000</div>	Sheet Revisions			Colorado Department of Transportation			As Constructed		US 40 FRASER TO WINTER PARK ACCESS AND STRIPING PLAN STA 84+00 TO STA 91+00			Project No./Code	
File Name: TOD-22804-TR-PLN_01.dgn			Date:	Comments	Init.	<div> 1198 S. Adams Ave Silverthorne, CO 80498 Phone: 303-512-5601 FAX: 303-512-5675 Region 3</div> <div>GLA</div>			No Revisions:		Designer: JADB Detailer: ADH Sheet Subset: Structure Numbers Subset Sheets: T-D of 22			NHPP 0403-062	
Horiz. Scale: 1:50.0001 Vert. Scale: As Noted														22804	
Unit Information Unit Leader Initials															
<div>JACOBS</div>														Sheet Number	

DENPWP01\$ 2:29:18 PM \\denpwp01\c\$\pw\working\742449\573858_26\TOD-22804-TR-PLN_01.dgn

D:\NP\03\125243 PM \denpwp01\ds\pwcsworking\742408\573858_24\TOE-22804-TR-PLN_01.dgn

MATCH LINE 91+00

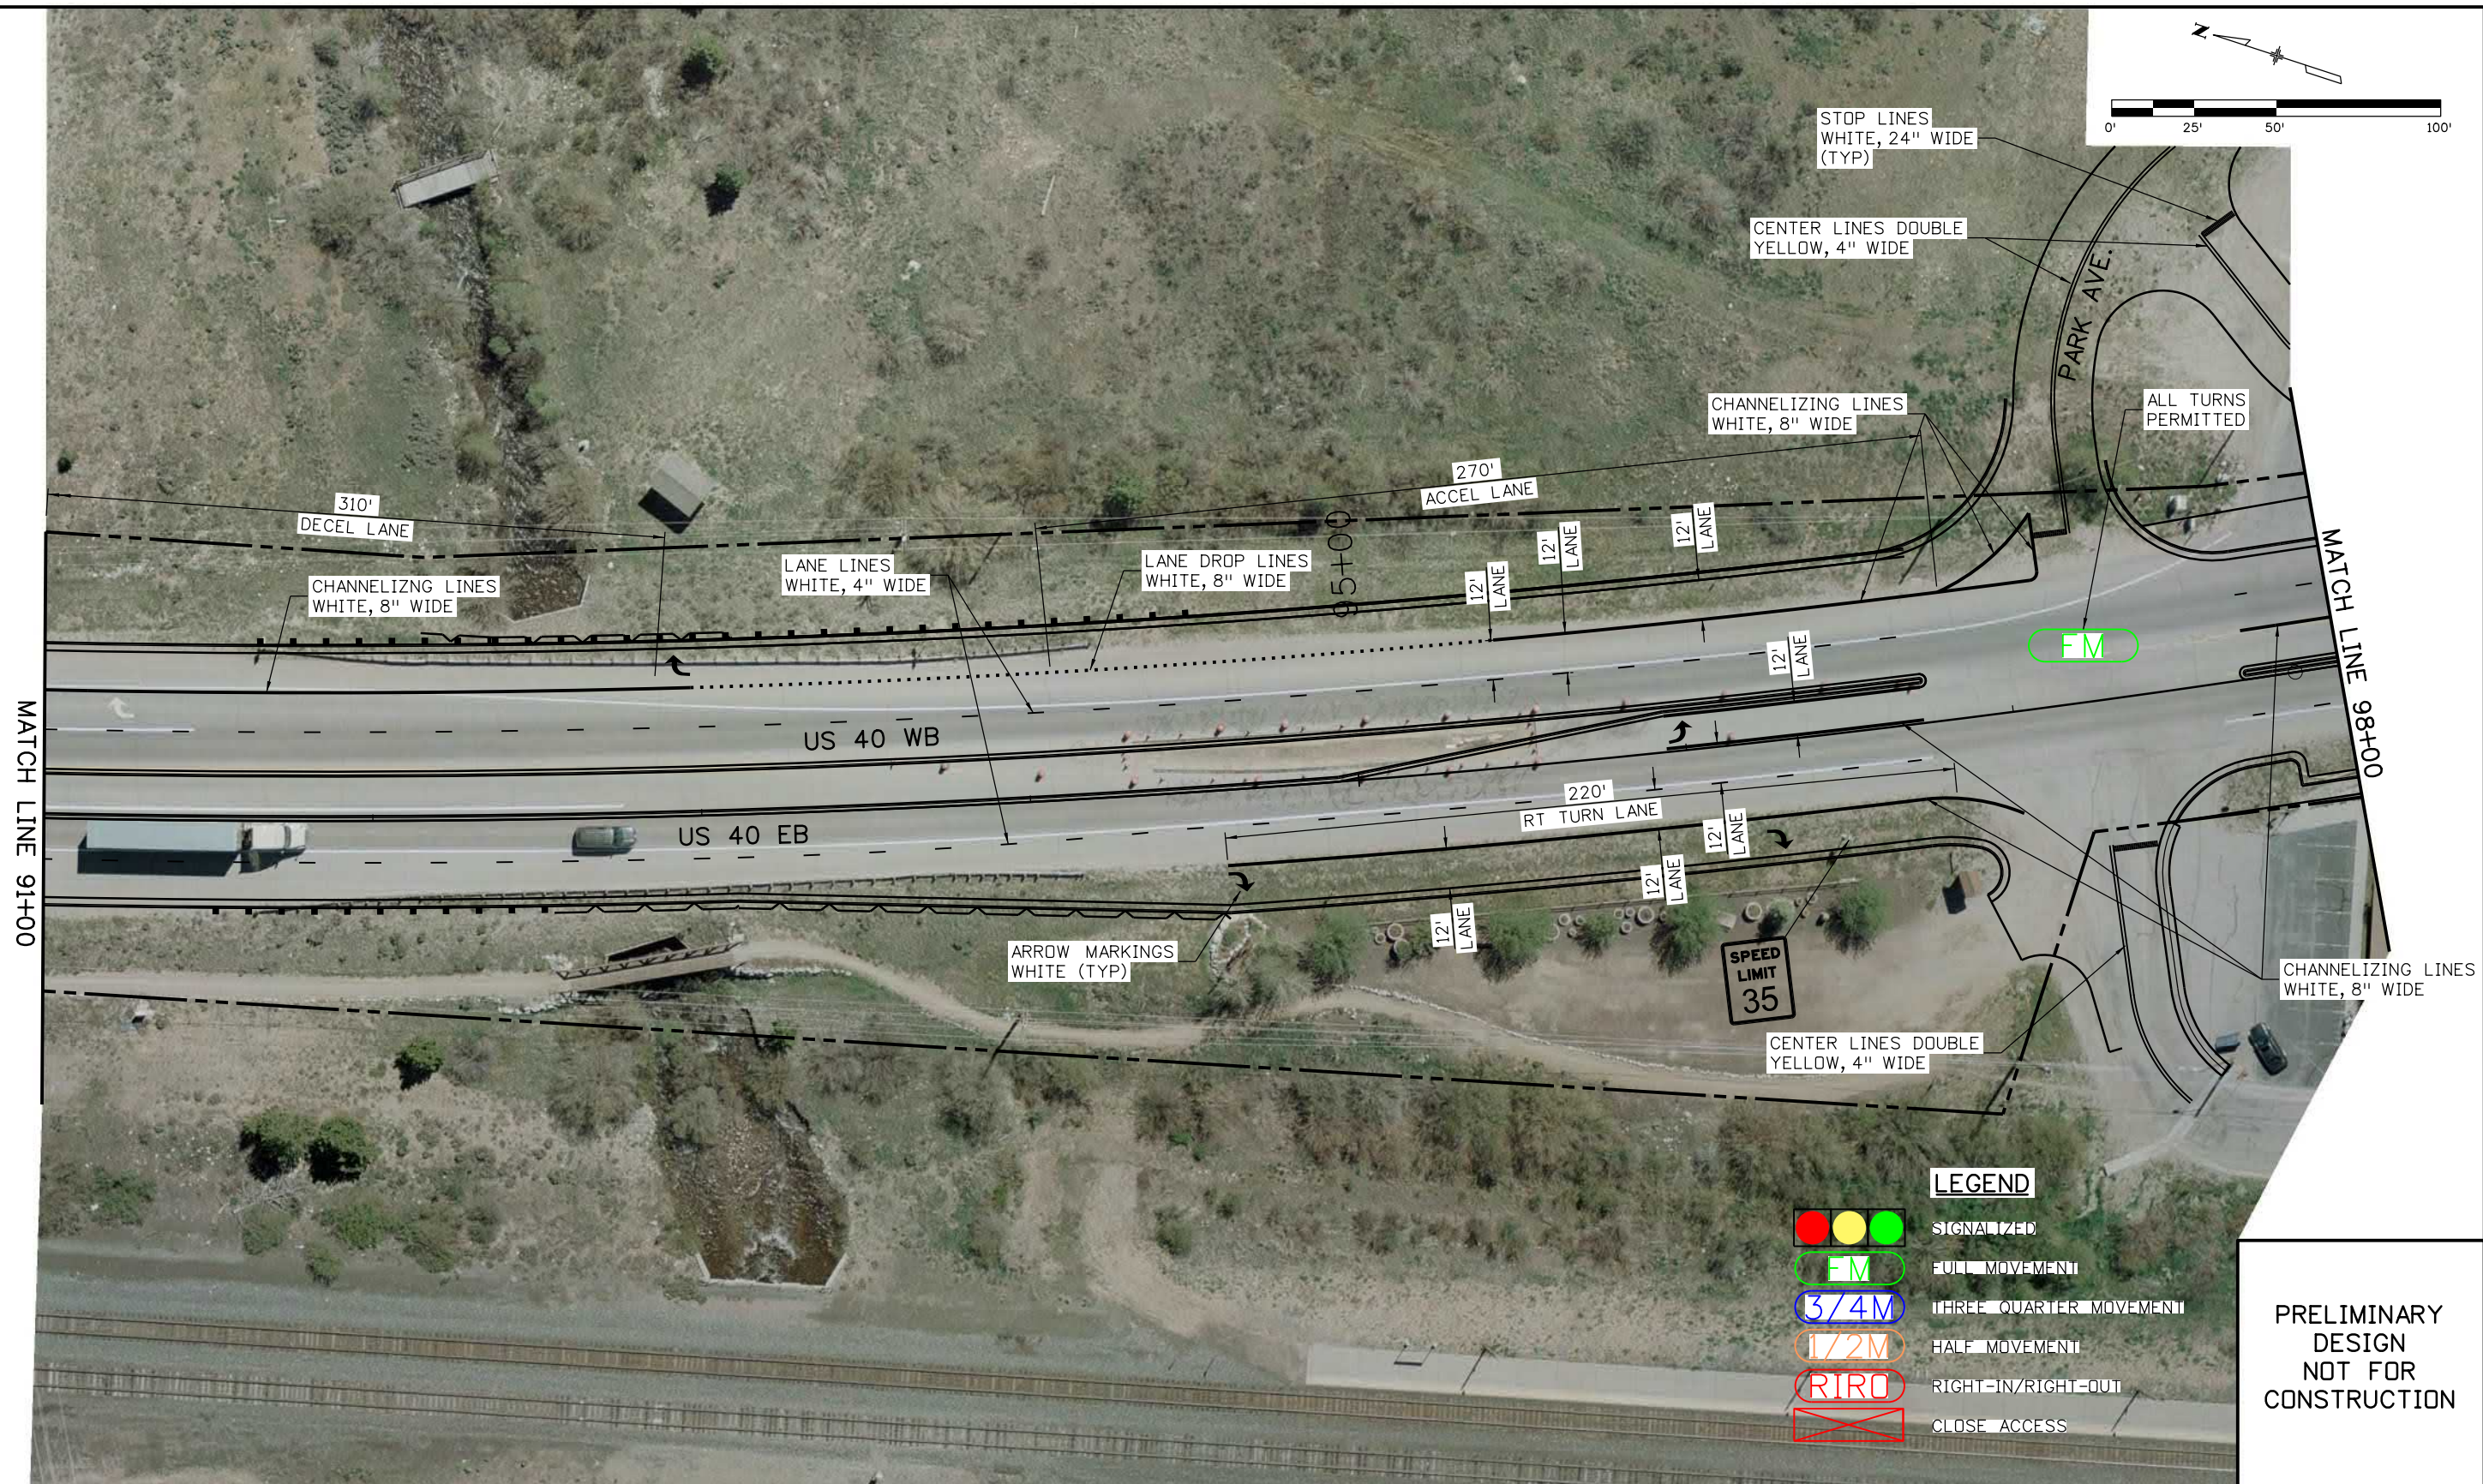

LEGEND

- SIGNALIZED
- FULL MOVEMENT
- THREE-QUARTER MOVEMENT
- HALF MOVEMENT
- RIGHT-IN/RIGHT-OUT
- CLOSE ACCESS

PRELIMINARY
DESIGN
NOT FOR
CONSTRUCTION

Print Date: 7/13/2020	
File Name: TOE-22804-TR-PLN_01.dgn	
Horiz. Scale: 1:50.0001	Vert. Scale: As Noted
Unit Information	Unit Leader Initials

Sheet Revisions		
Date:	Comments	Init.
0000		

Colorado Department of Transportation

1198 S. Adams Ave
Silverthorne, CO 80498
Phone: 303-512-5601
FAX: 303-512-5675


Region 3

GLA

As Constructed
No Revisions:
Revised:
Void:

US 40 FRASER TO WINTER PARK ACCESS AND STRIPING PLAN STA 91+00 TO STA 98+00			
Designer:	JADB	Structure	
Detailer:	ADH	Numbers	
Sheet Subset:		Subset Sheets: T-E	of 16

Project No./Code
NHPP 0403-062
22804
Sheet Number

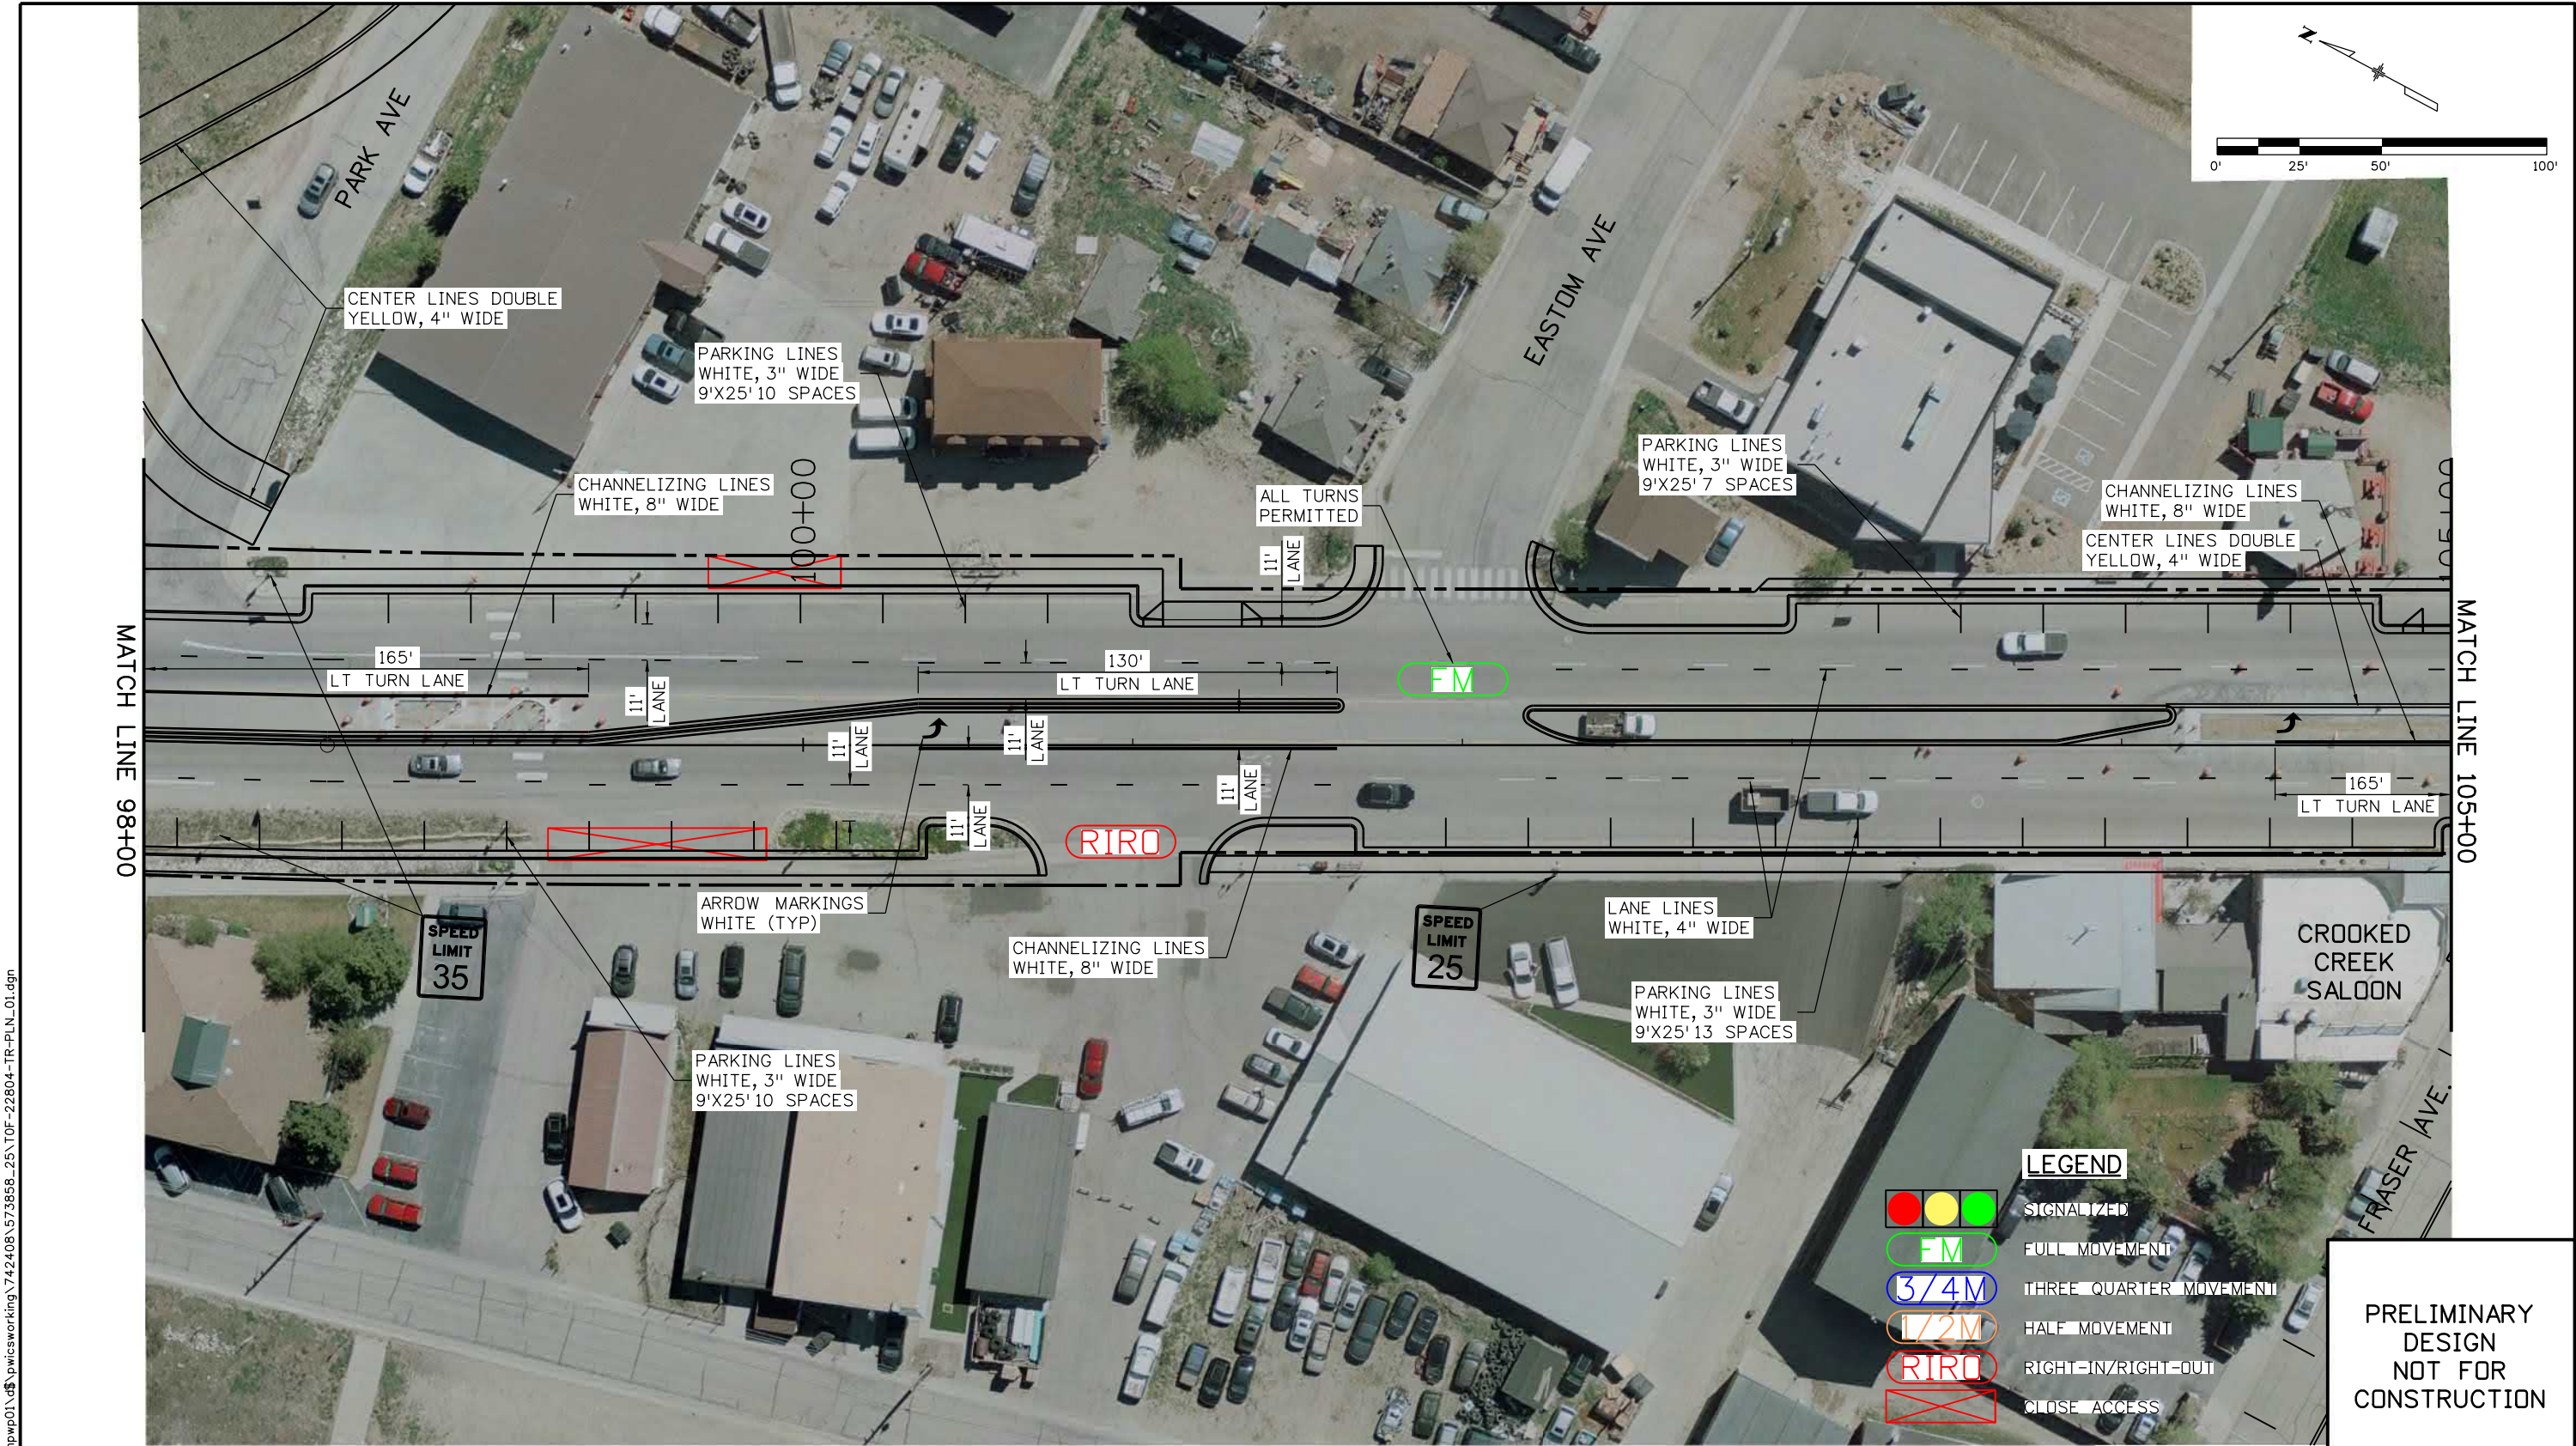

Print Date: 7/13/2020	
File Name: T0F-22804-TR-PLN_01.dgn	
Horiz. Scale: 1:50.0003	Vert. Scale: As Noted
Unit Information	Unit Leader Initials
JACOBS	

Sheet Revisions		
Date:	Comments	Init.

Colorado Department of Transportation



1198 S. Adams Ave
Silverthorne, CO 80498
Phone: 303-512-5601
FAX: 303-512-5675

Region 3


GLA

As Constructed
No Revisions:
Revised:
Void:

US 40 FRASER TO WINTER PARK ACCESS AND STRIPING PLAN STA 98+00 TO STA 105+00			
Designer:	JADB	Structure	
Detailer:	ADH	Numbers	
Sheet Subset:		Subset Sheets: T-F	of 16

Project No./Code
NHPP 0403-062
22804
Sheet Number

PRELIMINARY
DESIGN
NOT FOR
CONSTRUCTION

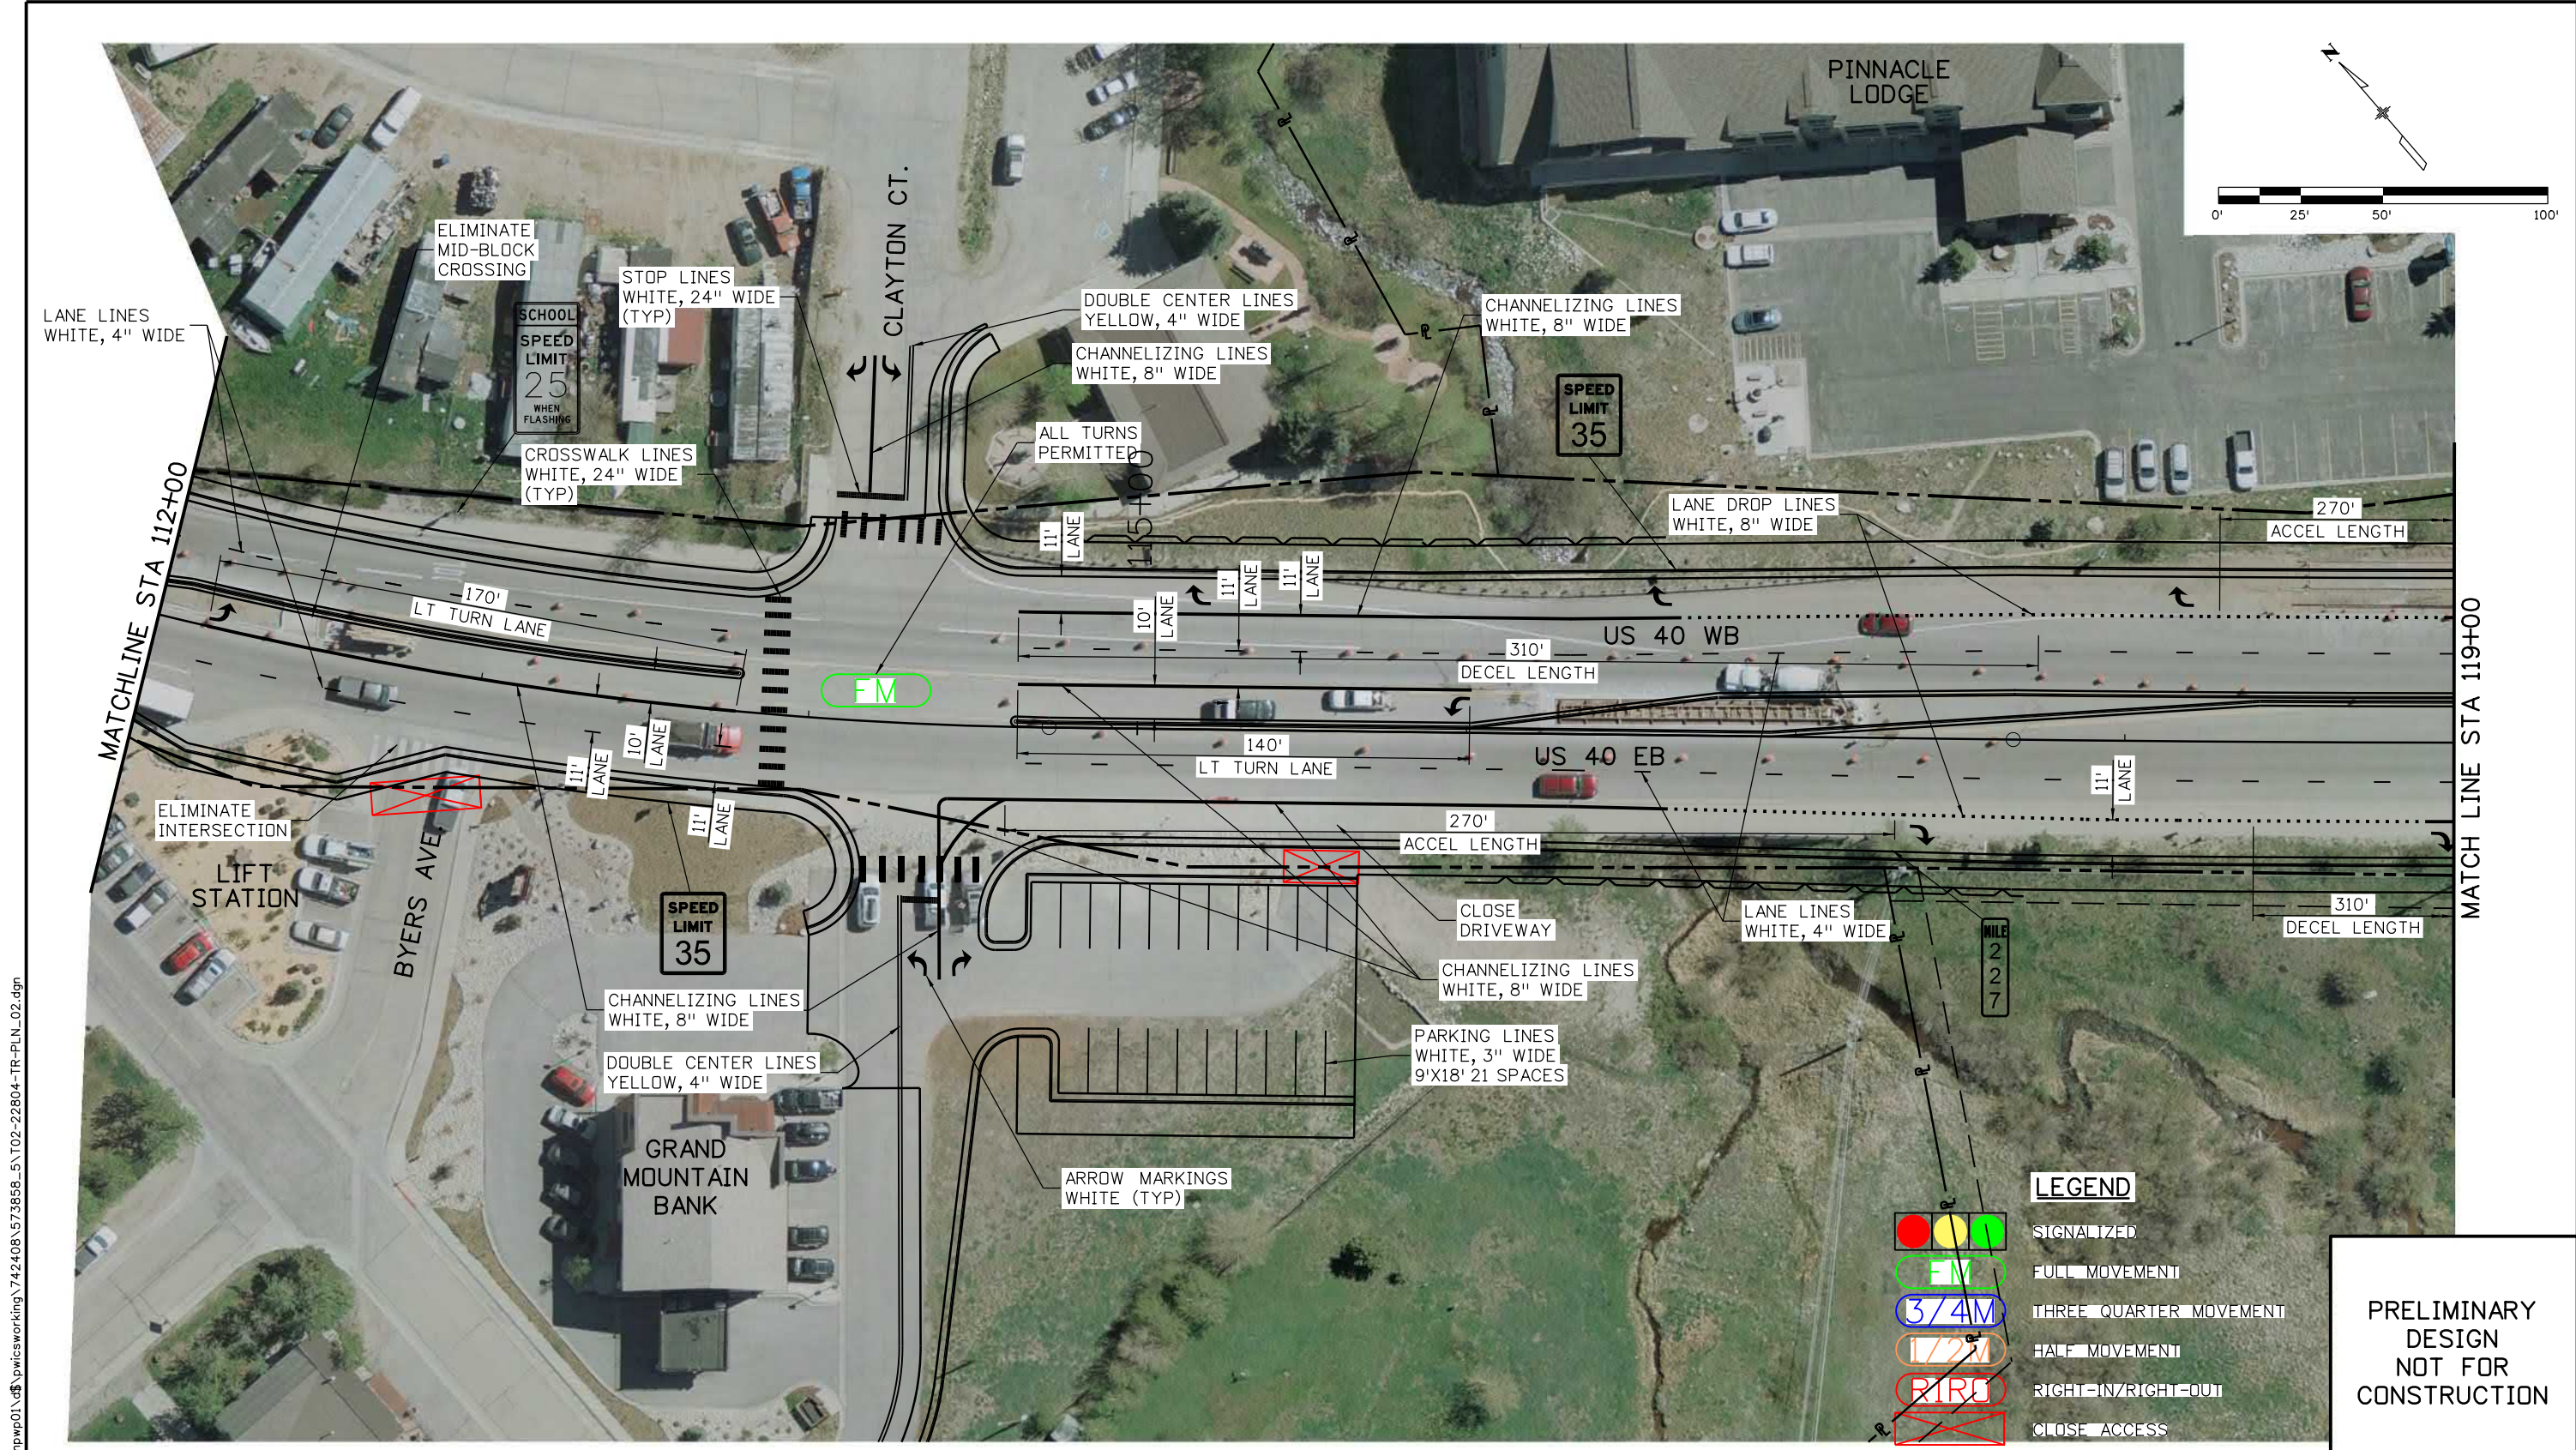

Print Date: 7/13/2020

File Name: T02-22804-TR-PLN_02.dgn

Horiz. Scale: 1:50.0001 Vert. Scale: As Noted

Unit Information Unit Leader Initials

JACOBS

Sheet Revisions		
Date:	Comments	Init.

Colorado Department of Transportation

 1198 S. Adams Ave
Silverthorne, CO 80498
Phone: 303-512-5601
FAX: 303-512-5675

Region 3 GLA

As Constructed
No Revisions:
Revised:
Void:

US 40 FRASER TO WINTER PARK
ACCESS AND STRIPING PLAN
STA 112+00 TO STA 119+00

Designer: JADB Structure:


Detailer: ADH Numbers:

Sheet Subset: Subset Sheets: T2 of 16

Project No./Code
NHPP 0403-062
22804
Sheet Number

DENPWP03\$ 12:52:01 PM \\denpwp01\cbs\pwcsworking\742408\573858_5\T02-22804-TR-PLN_02.dgn

D:\NPWP03\12:51:59 PM \\denpwp01.d\p\wicsworking\742408\573858_6\T03-22804-TR-PLN_03.dgn

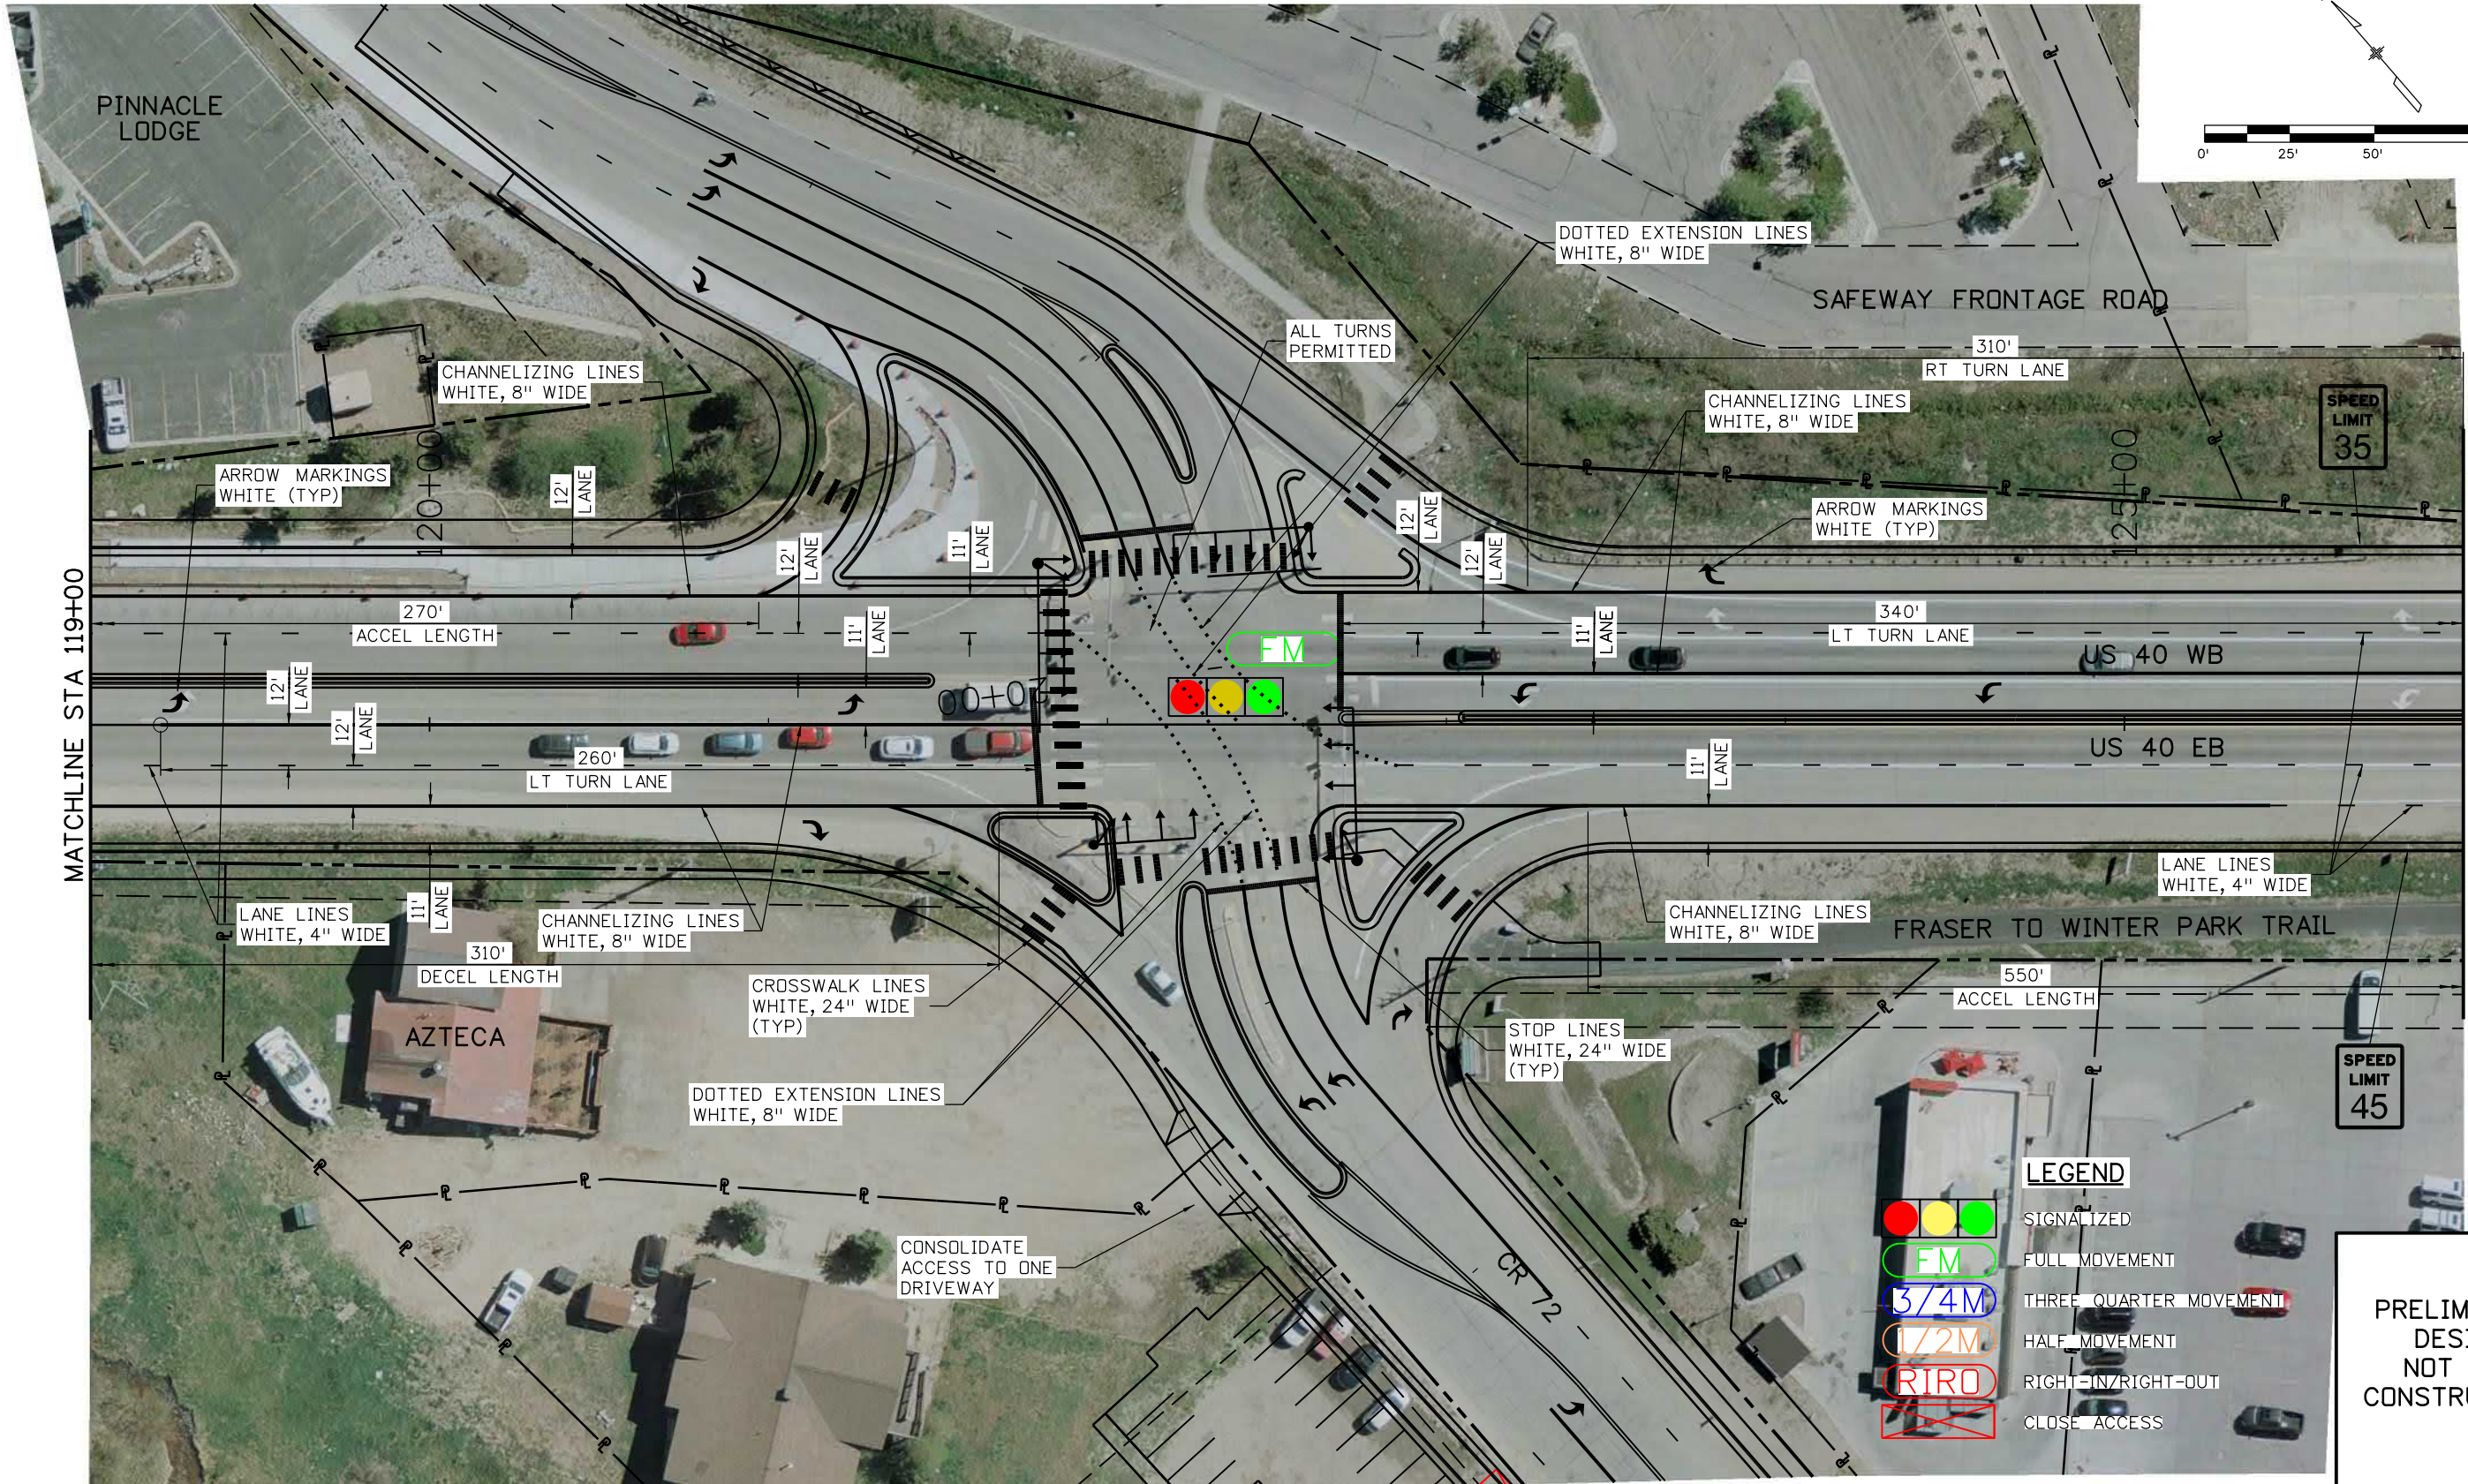

Print Date: 7/13/2020

File Name: T03-22804-TR-PLN_03.dgn

Horiz. Scale: 1:50.0002 Vert. Scale: As Noted

Unit Information Unit Leader Initials

JACOBS

Sheet Revisions			
Date:	Comments	Init.	

Colorado Department of Transportation



1198 S. Adams Ave
Silverthorne, CO 80498
Phone: 303-512-5601
FAX: 303-512-5675

Region 3

GLA

As Constructed
No Revisions:
Revised:
Void:

US 40 FRASER TO WINTER PARK
ACCESS AND STRIPING PLAN
STA 119+00 TO STA 126+00

Designer: JADB Structure: Numbers:

Detailer: ADH Subset Sheets: T3 of 16

Sheet Subset:


PRELIMINARY
DESIGN
NOT FOR
CONSTRUCTION

Project No./Code

NHPP 0403-062

22804

Sheet Number

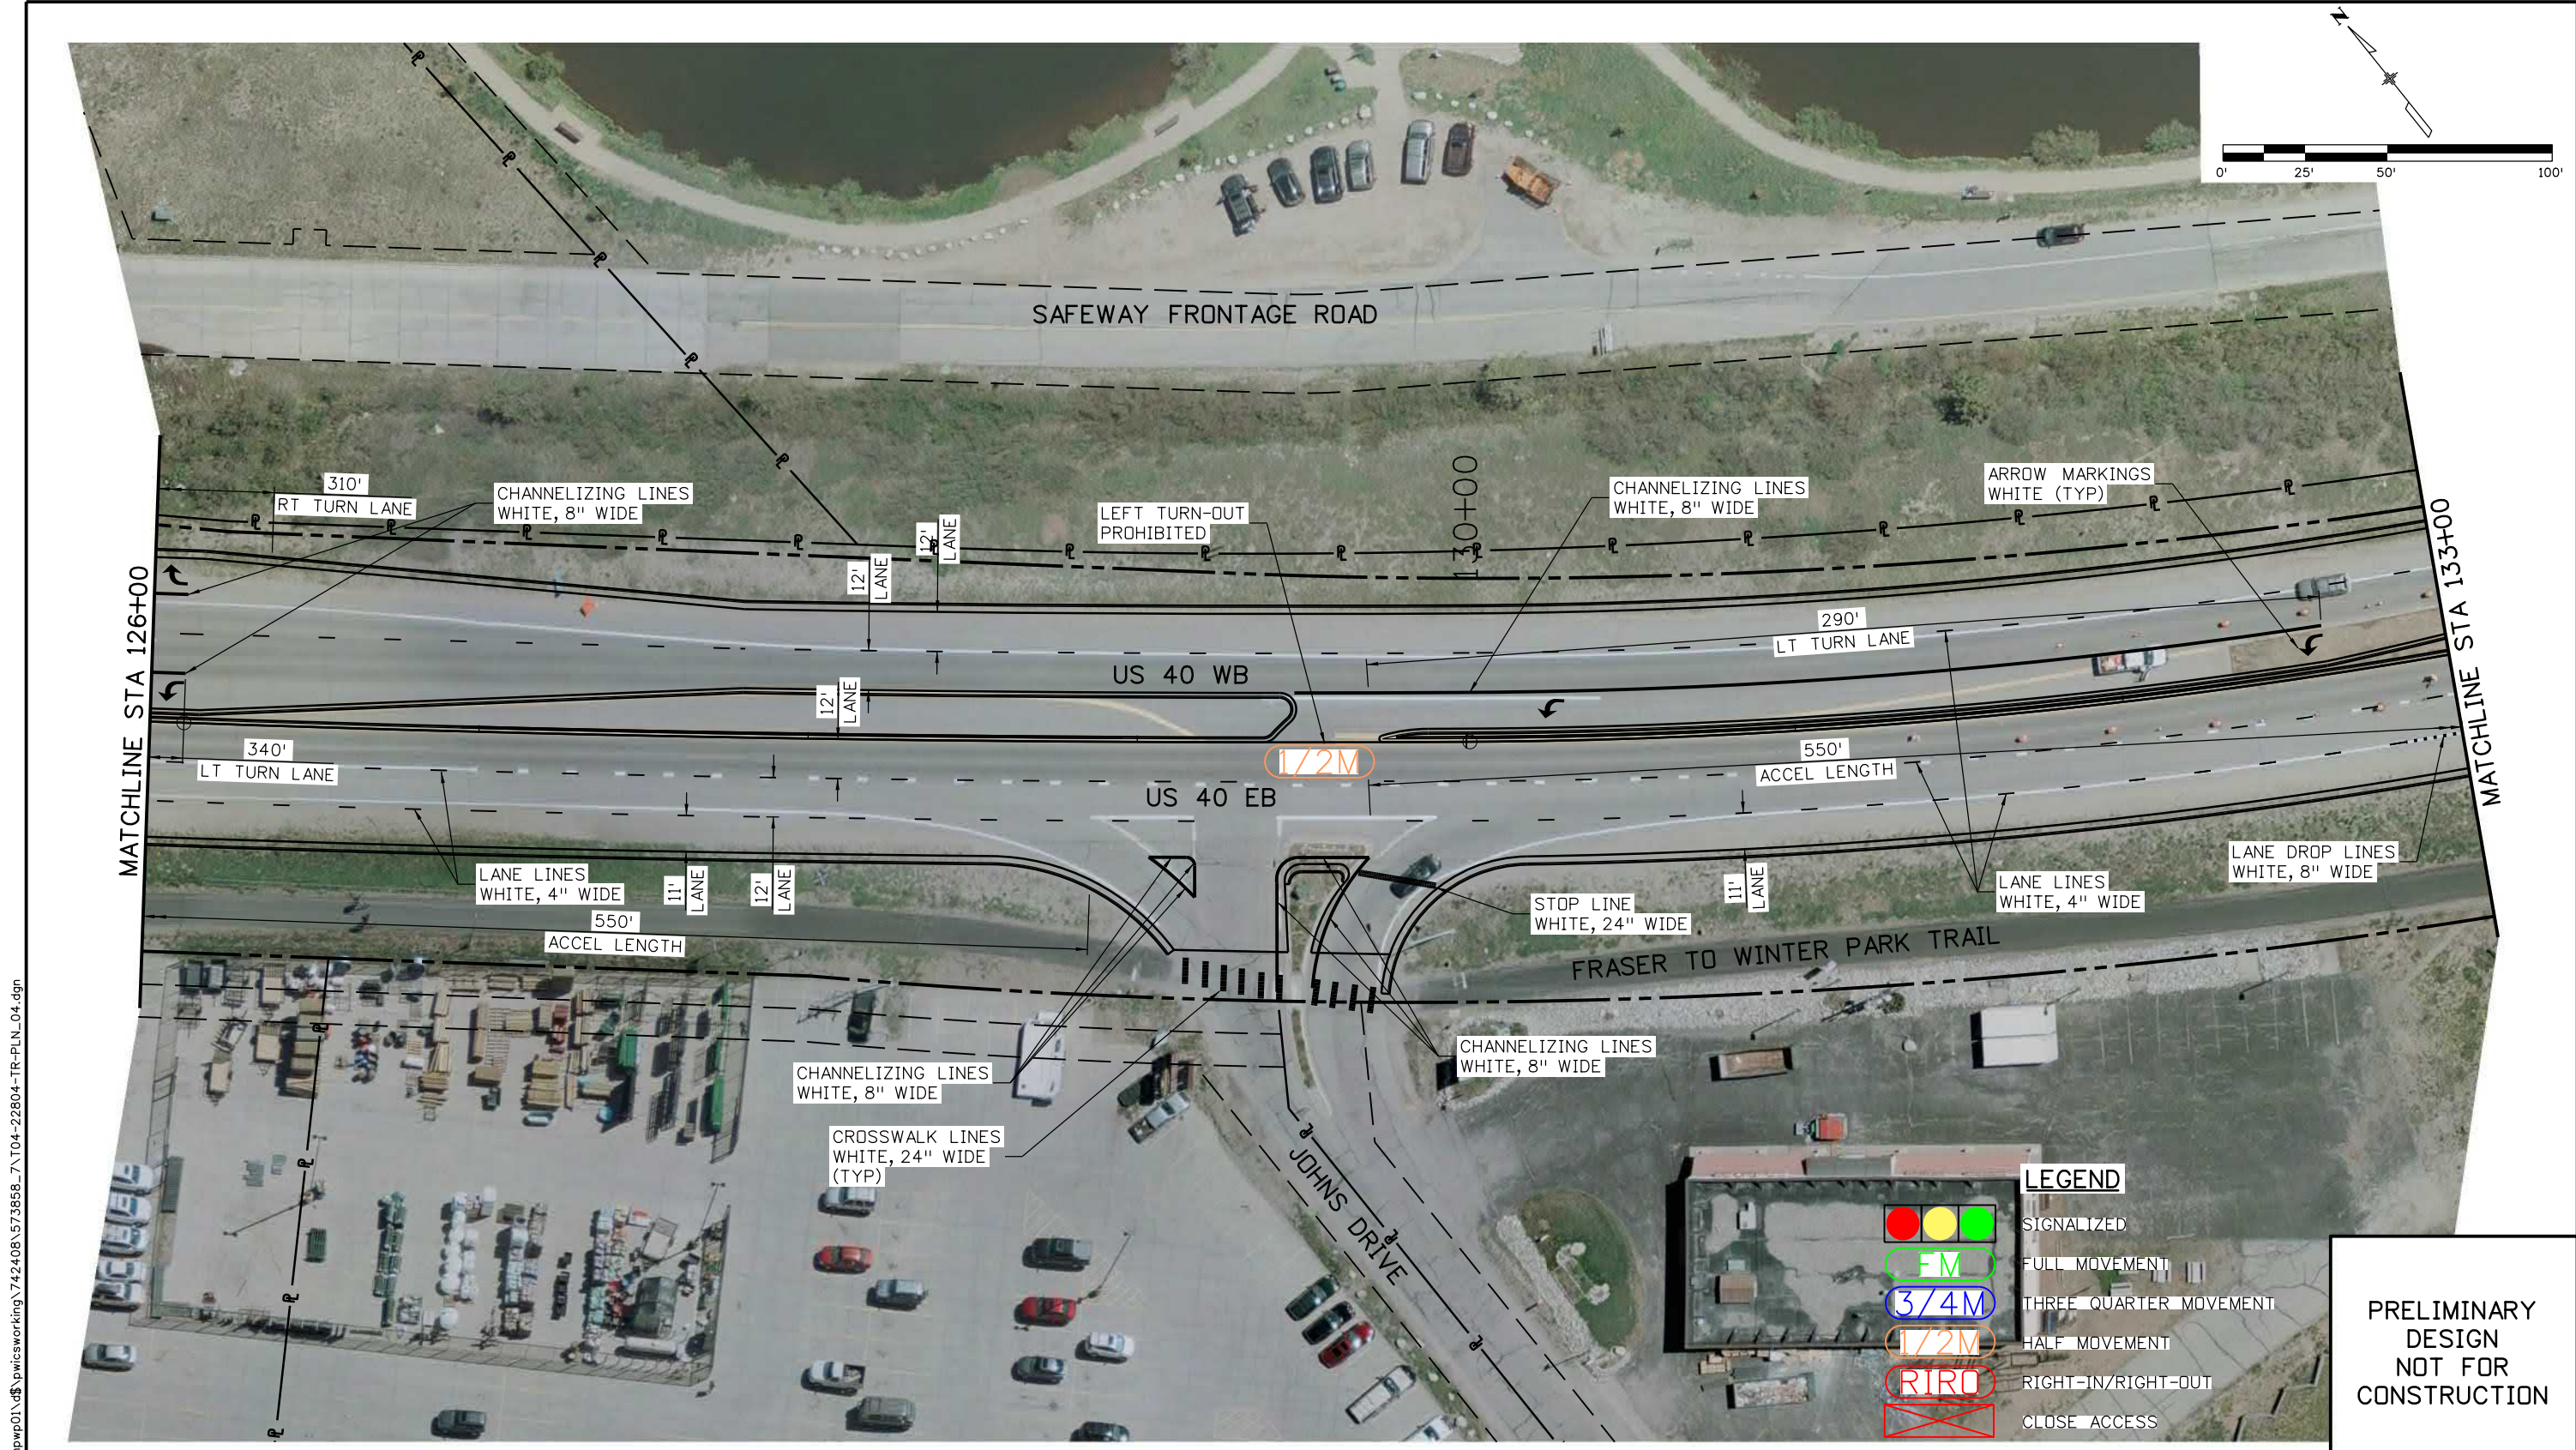

DENPWP01\$ 12:52:01 PM \\denpwp01\dfs\pwworking\742408\573858_7\T04-22804-TR-PLN_04.dgn

Print Date: 7/13/2020

File Name: T04-22804-TR-PLN_04.dgn

Horiz. Scale: 1:50.0002 Vert. Scale: As Noted

Unit Information Unit Leader Initials

0000

JACOBS

Sheet Revisions		
Date:	Comments	Init.

Colorado Department of Transportation

1198 S. Adams Ave
Silverthorne, CO 80498
Phone: 303-512-5601
FAX: 303-512-5675

Region 3

GLA

As Constructed
No Revisions:
Revised:
Void:

US 40 FRASER TO WINTER PARK
ACCESS AND STRIPING PLAN
STA 126+00 TO STA 133+00

Designer: JADB

Detailer: ADH

Sheet Subset:


Structure Numbers

Subset Sheets: T4 of 16

Project No./Code
NHPP 0403-062
22804
Sheet Number

PRELIMINARY
DESIGN
NOT FOR
CONSTRUCTION

DENPWP02\$ 12:52:42 PM \\denpwp01\ds\pwcsworking\742408\573858_8\T05-22804-TR-PLN_05.dgn

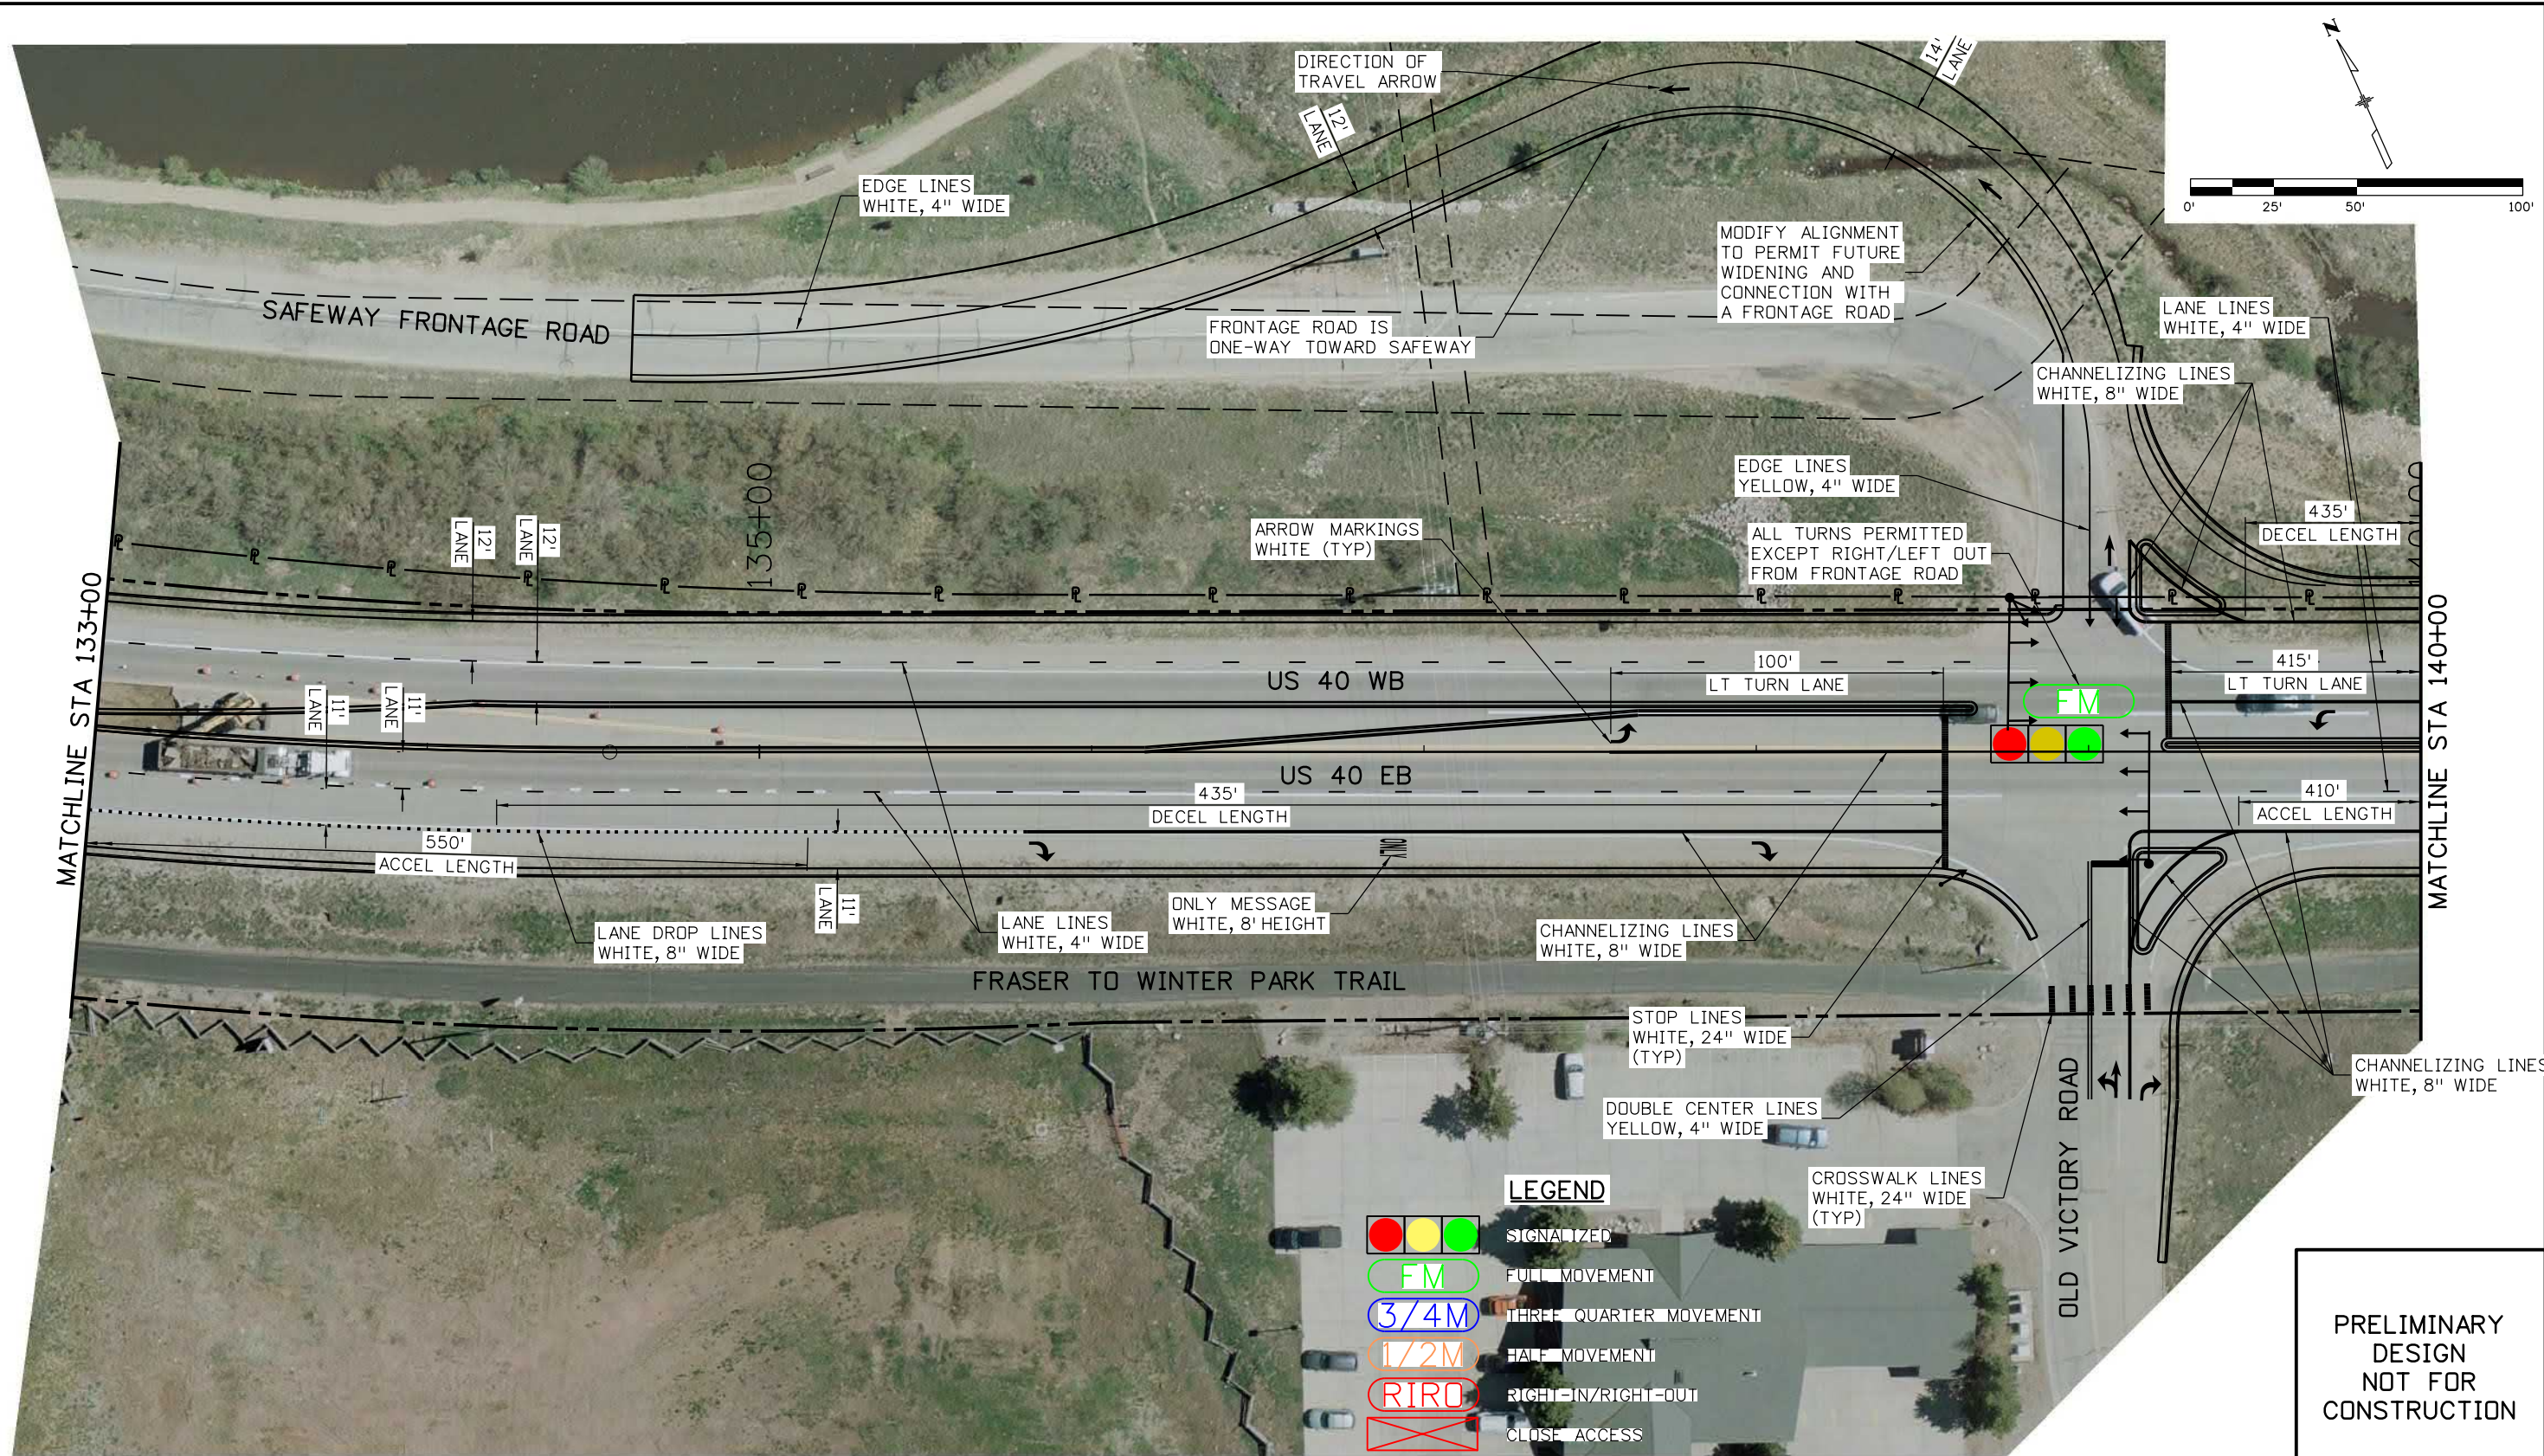

PRELIMINARY
DESIGN
NOT FOR
CONSTRUCTION

Print Date: 7/13/2020	
File Name: T05-22804-TR-PLN_05.dgn	
Horiz. Scale: 1:50.0002	Vert. Scale: As Noted
Unit Information	Unit Leader Initials
JACOBS	

0000	Sheet Revisions		
	Date:	Comments	Init.



Colorado Department of Transportation

Region 3

1198 S. Adams Ave
Silverthorne, CO 80498
Phone: 303-512-5601
FAX: 303-512-5675

GLA

As Constructed
No Revisions:
Revised:
Void:



US 40 FRASER TO WINTER PARK ACCESS AND STRIPING PLAN STA 133+00 TO STA 140+00			
Designer:	JADB	Structure	
Detailer:	ADH	Numbers	
Sheet Subset:		Subset Sheets: T5	of 16

Project No./Code
NHPP 0403-062
22804
Sheet Number

D:\DENP\03\1215203 PM\denpwp01\ds\pwc\working\742408\573858_9\T06-22804-TR-PLN_06.dgn

MATCHLINE STA 140+00

MATCHLINE STA 147+00

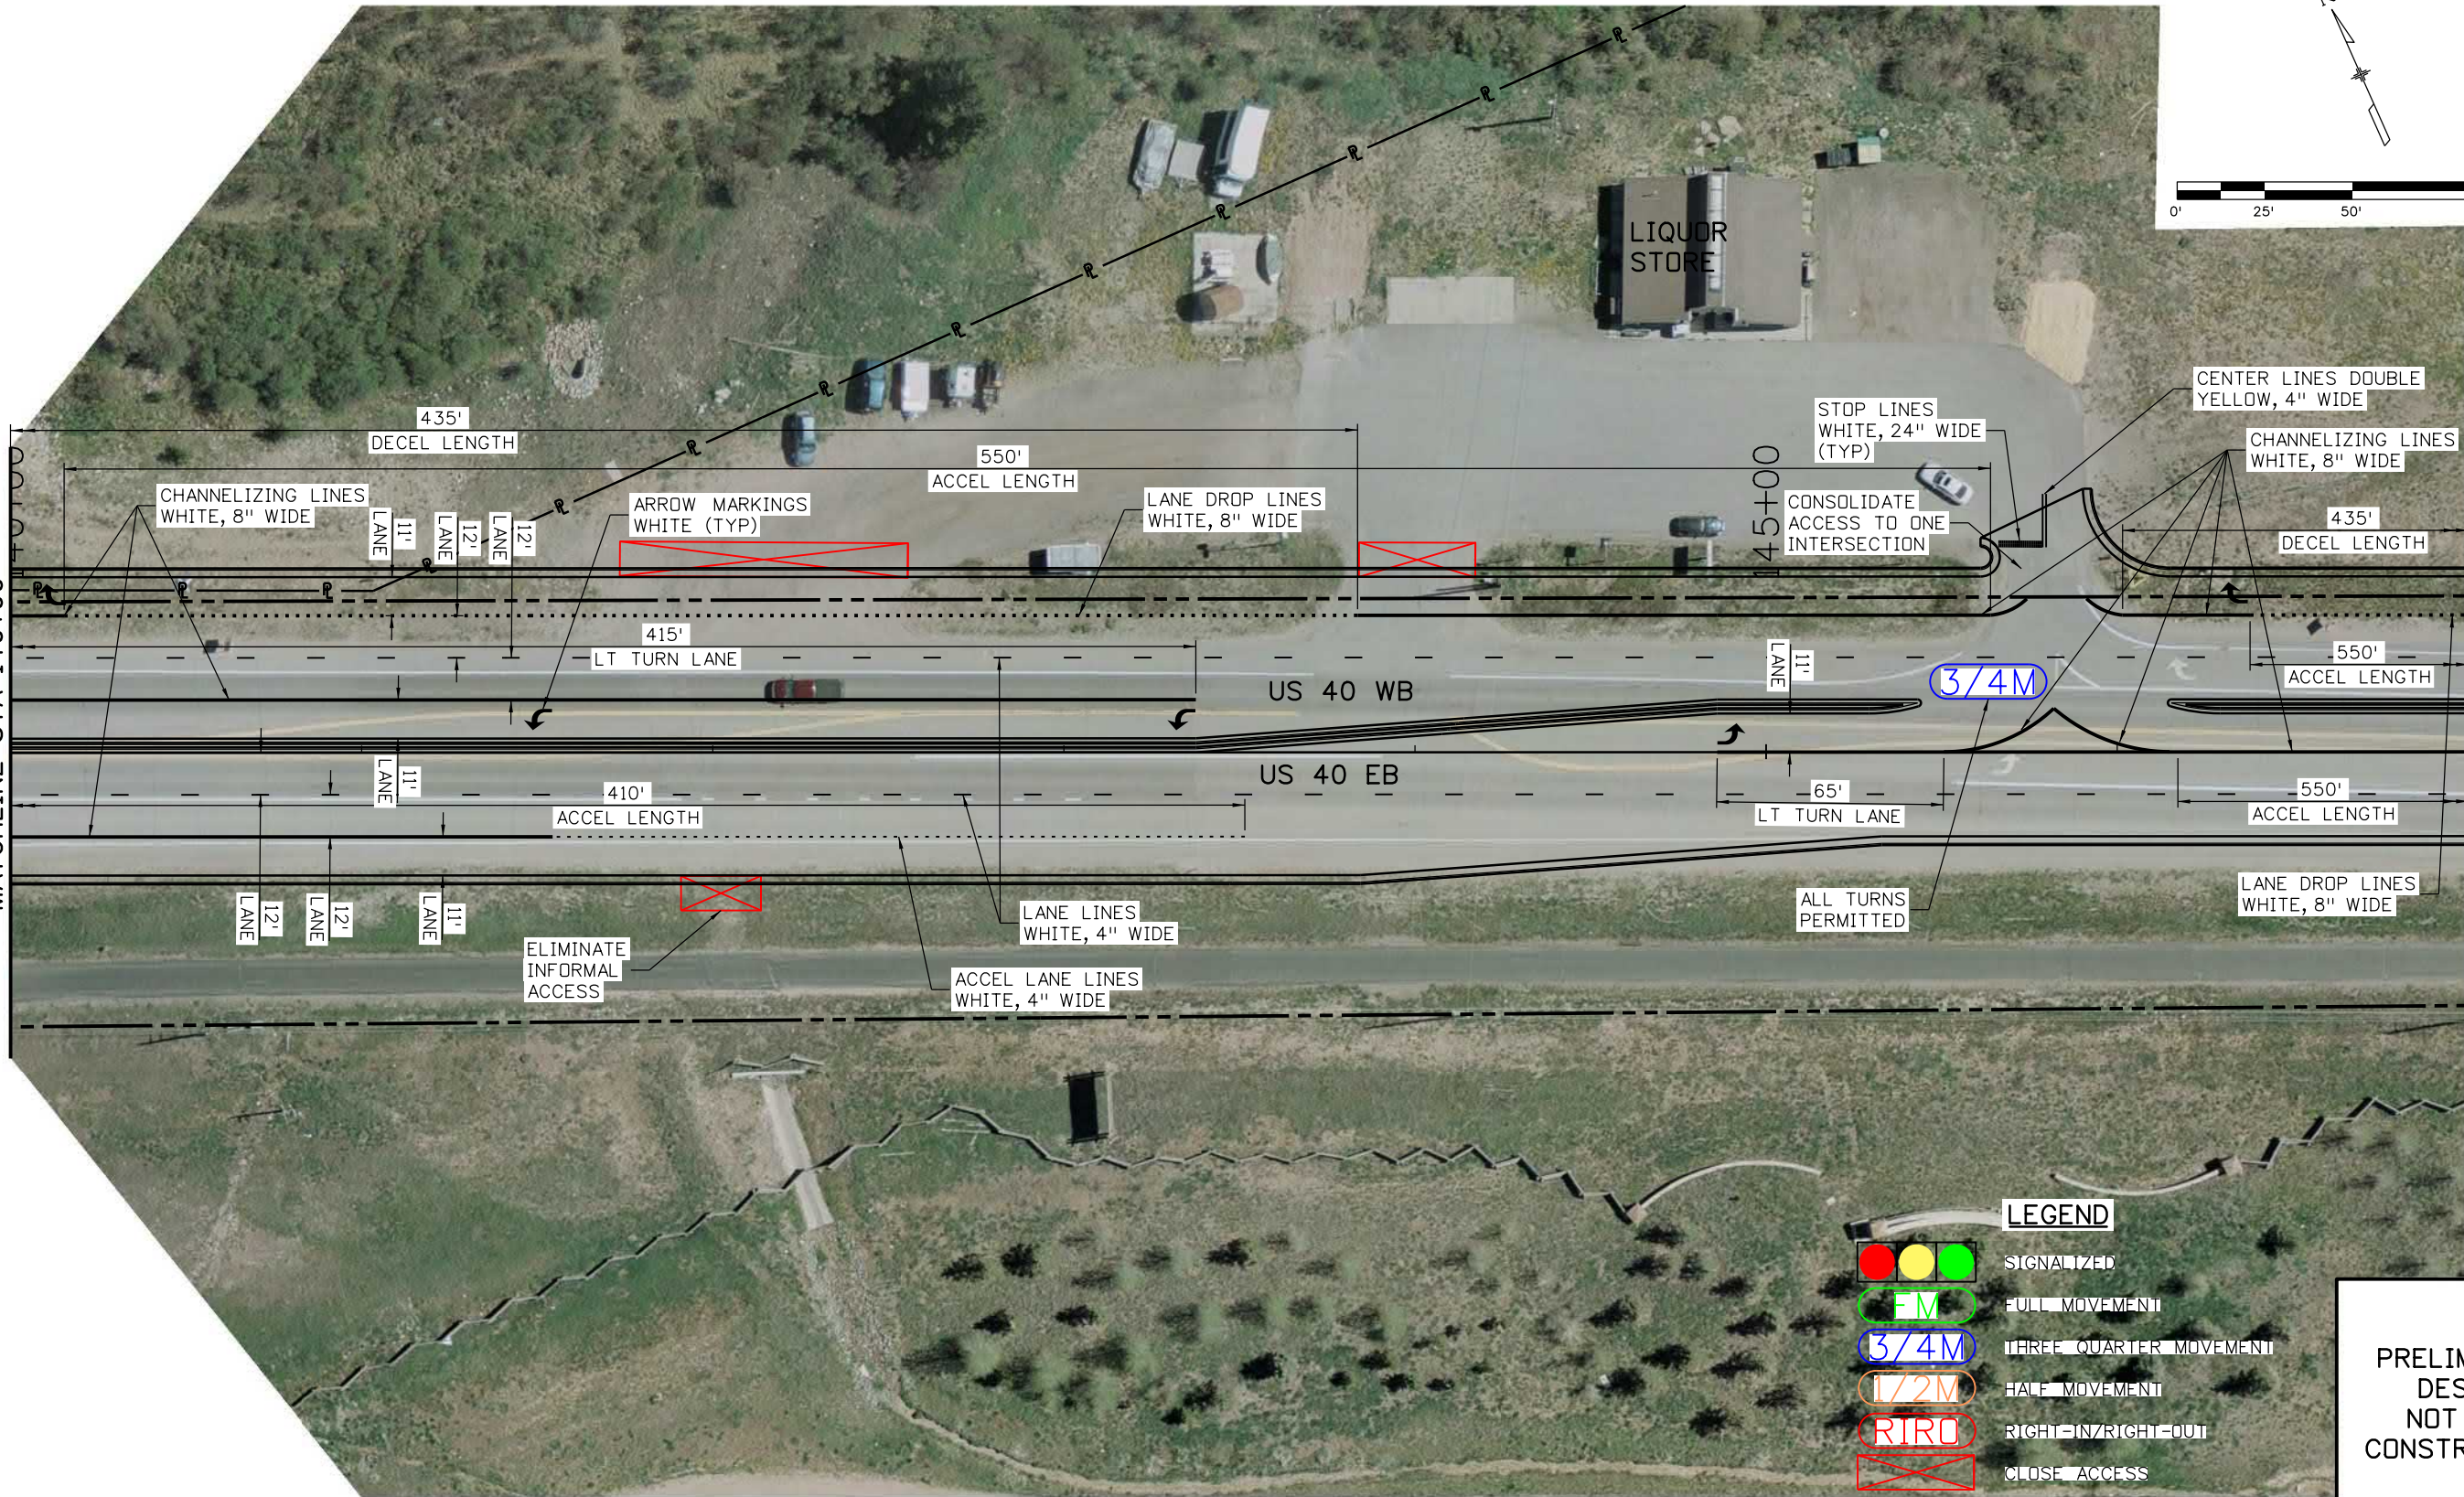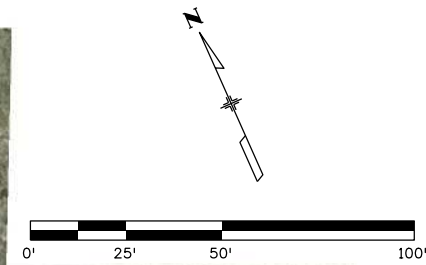

LEGEND

SIGNALIZED

FULL MOVEMENT

3/4MTHREE-QUARTER MOVEMENT

1/2MHALF MOVEMENT

RIRORIGHT-IN/RIGHT-OUT

CLOSE ACCESS

PRELIMINARY
DESIGN
NOT FOR
CONSTRUCTION

Print Date: 7/13/2020

File Name: T06-22804-TR-PLN_06.dgn

Horiz. Scale: 1:50.0002 Vert. Scale: As Noted

Unit Information Unit Leader Initials

JACOBS®

Sheet Revisions		
Date:	Comments	Init.


Colorado Department of Transportation

1198 S. Adams Ave
Silverthorne, CO 80498
Phone: 303-512-5601
FAX: 303-512-5675

Region 3

GLA

As Constructed		US 40 FRASER TO WINTER PARK ACCESS AND STRIPING PLAN STA 140+00 TO STA 147+00			Project No./Code
No Revisions:		Designer: JADB Structure:			NHPP 0403-062
Revised:		Detailer: ADH Numbers:			22804
Void:		Sheet Subset: Subset Sheets: T6 of 16			Sheet Number

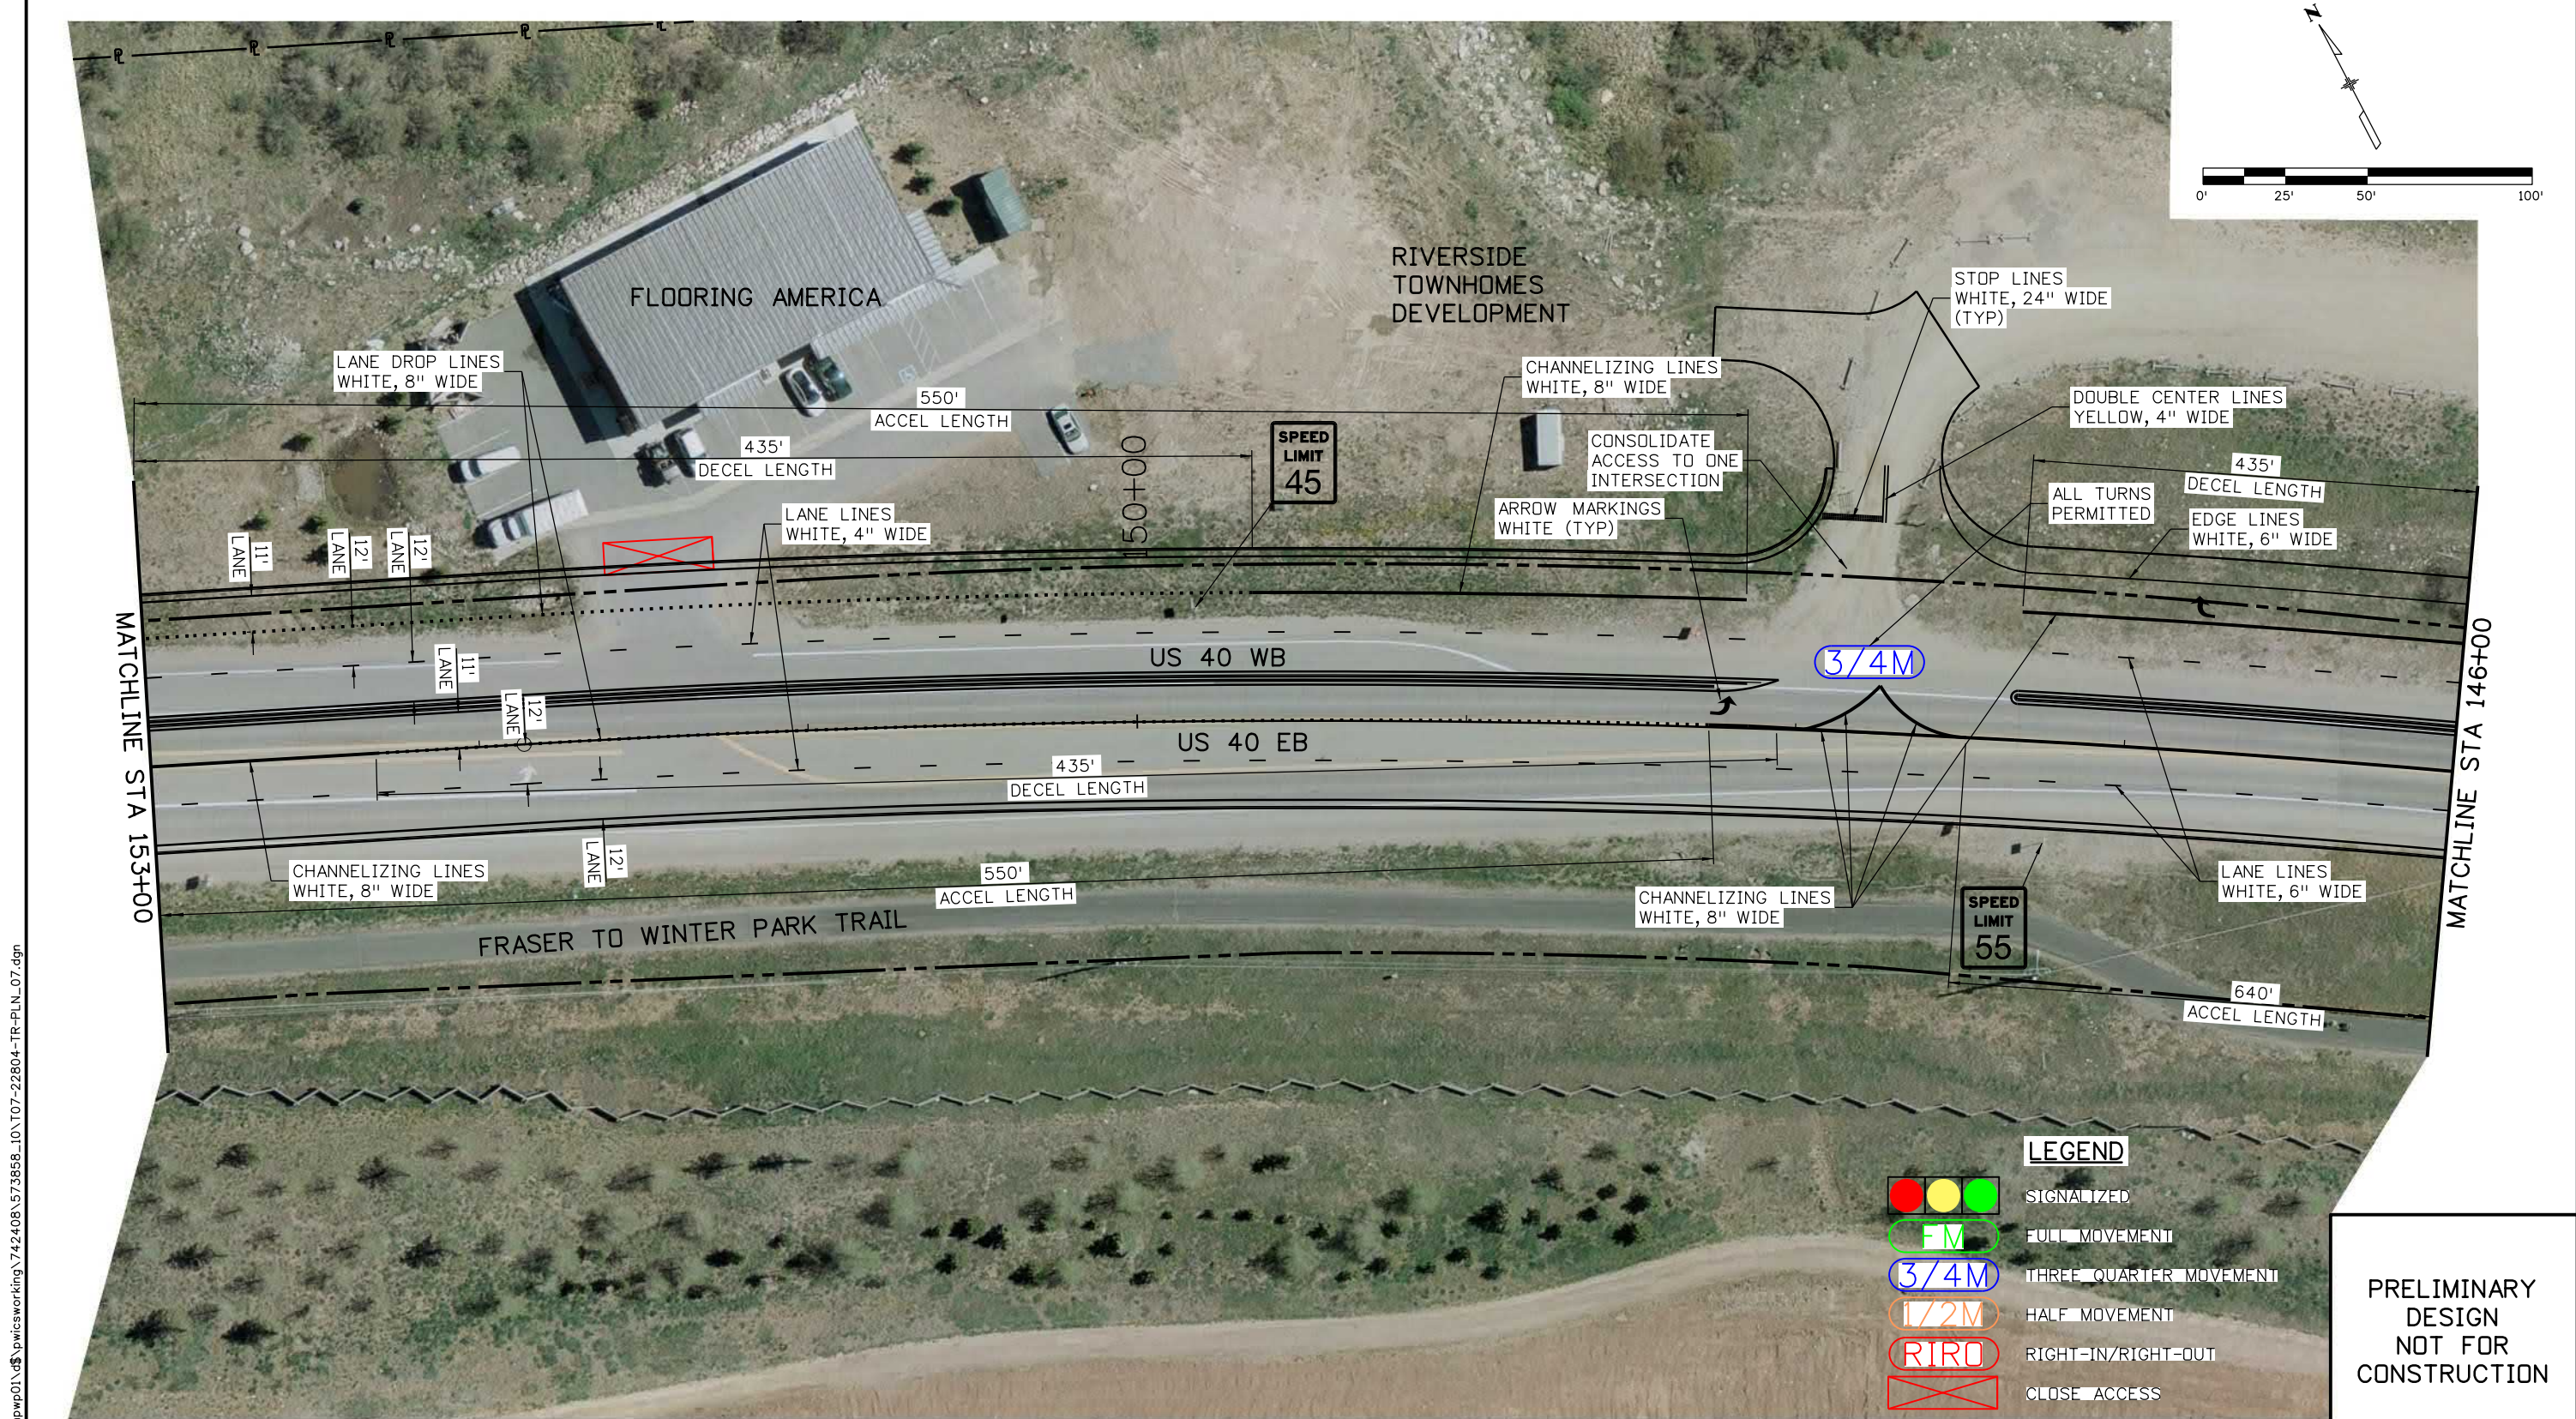

Print Date: 7/13/2020

File Name: T07-22804-TR-PLN_07.dgn

Horiz. Scale: 1:50.0001 Vert. Scale: As Noted

Unit Information Unit Leader Initials

JACOBS

Sheet Revisions		
Date:	Comments	Init.


Colorado Department of Transportation

 1198 S. Adams Ave
Silverthorne, CO 80498
Phone: 303-512-5601
FAX: 303-512-5675

Region 3 GLA

As Constructed	US 40 FRASER TO WINTER PARK ACCESS AND STRIPING PLAN STA 147+00 TO STA 154+00			Project No./Code
No Revisions:	Designer: JADB Structure:			NHPP 0403-062
Revised:	Detailer: ADH Numbers:			22804
Void:	Sheet Subset: Subset Sheets: T7 of 16			Sheet Number

DENPWP01\$ 12:52:01 PM \\denpwp01\dfs\pwworking\742408\573858_11\T08-22804-TR-PLN_08.dgn

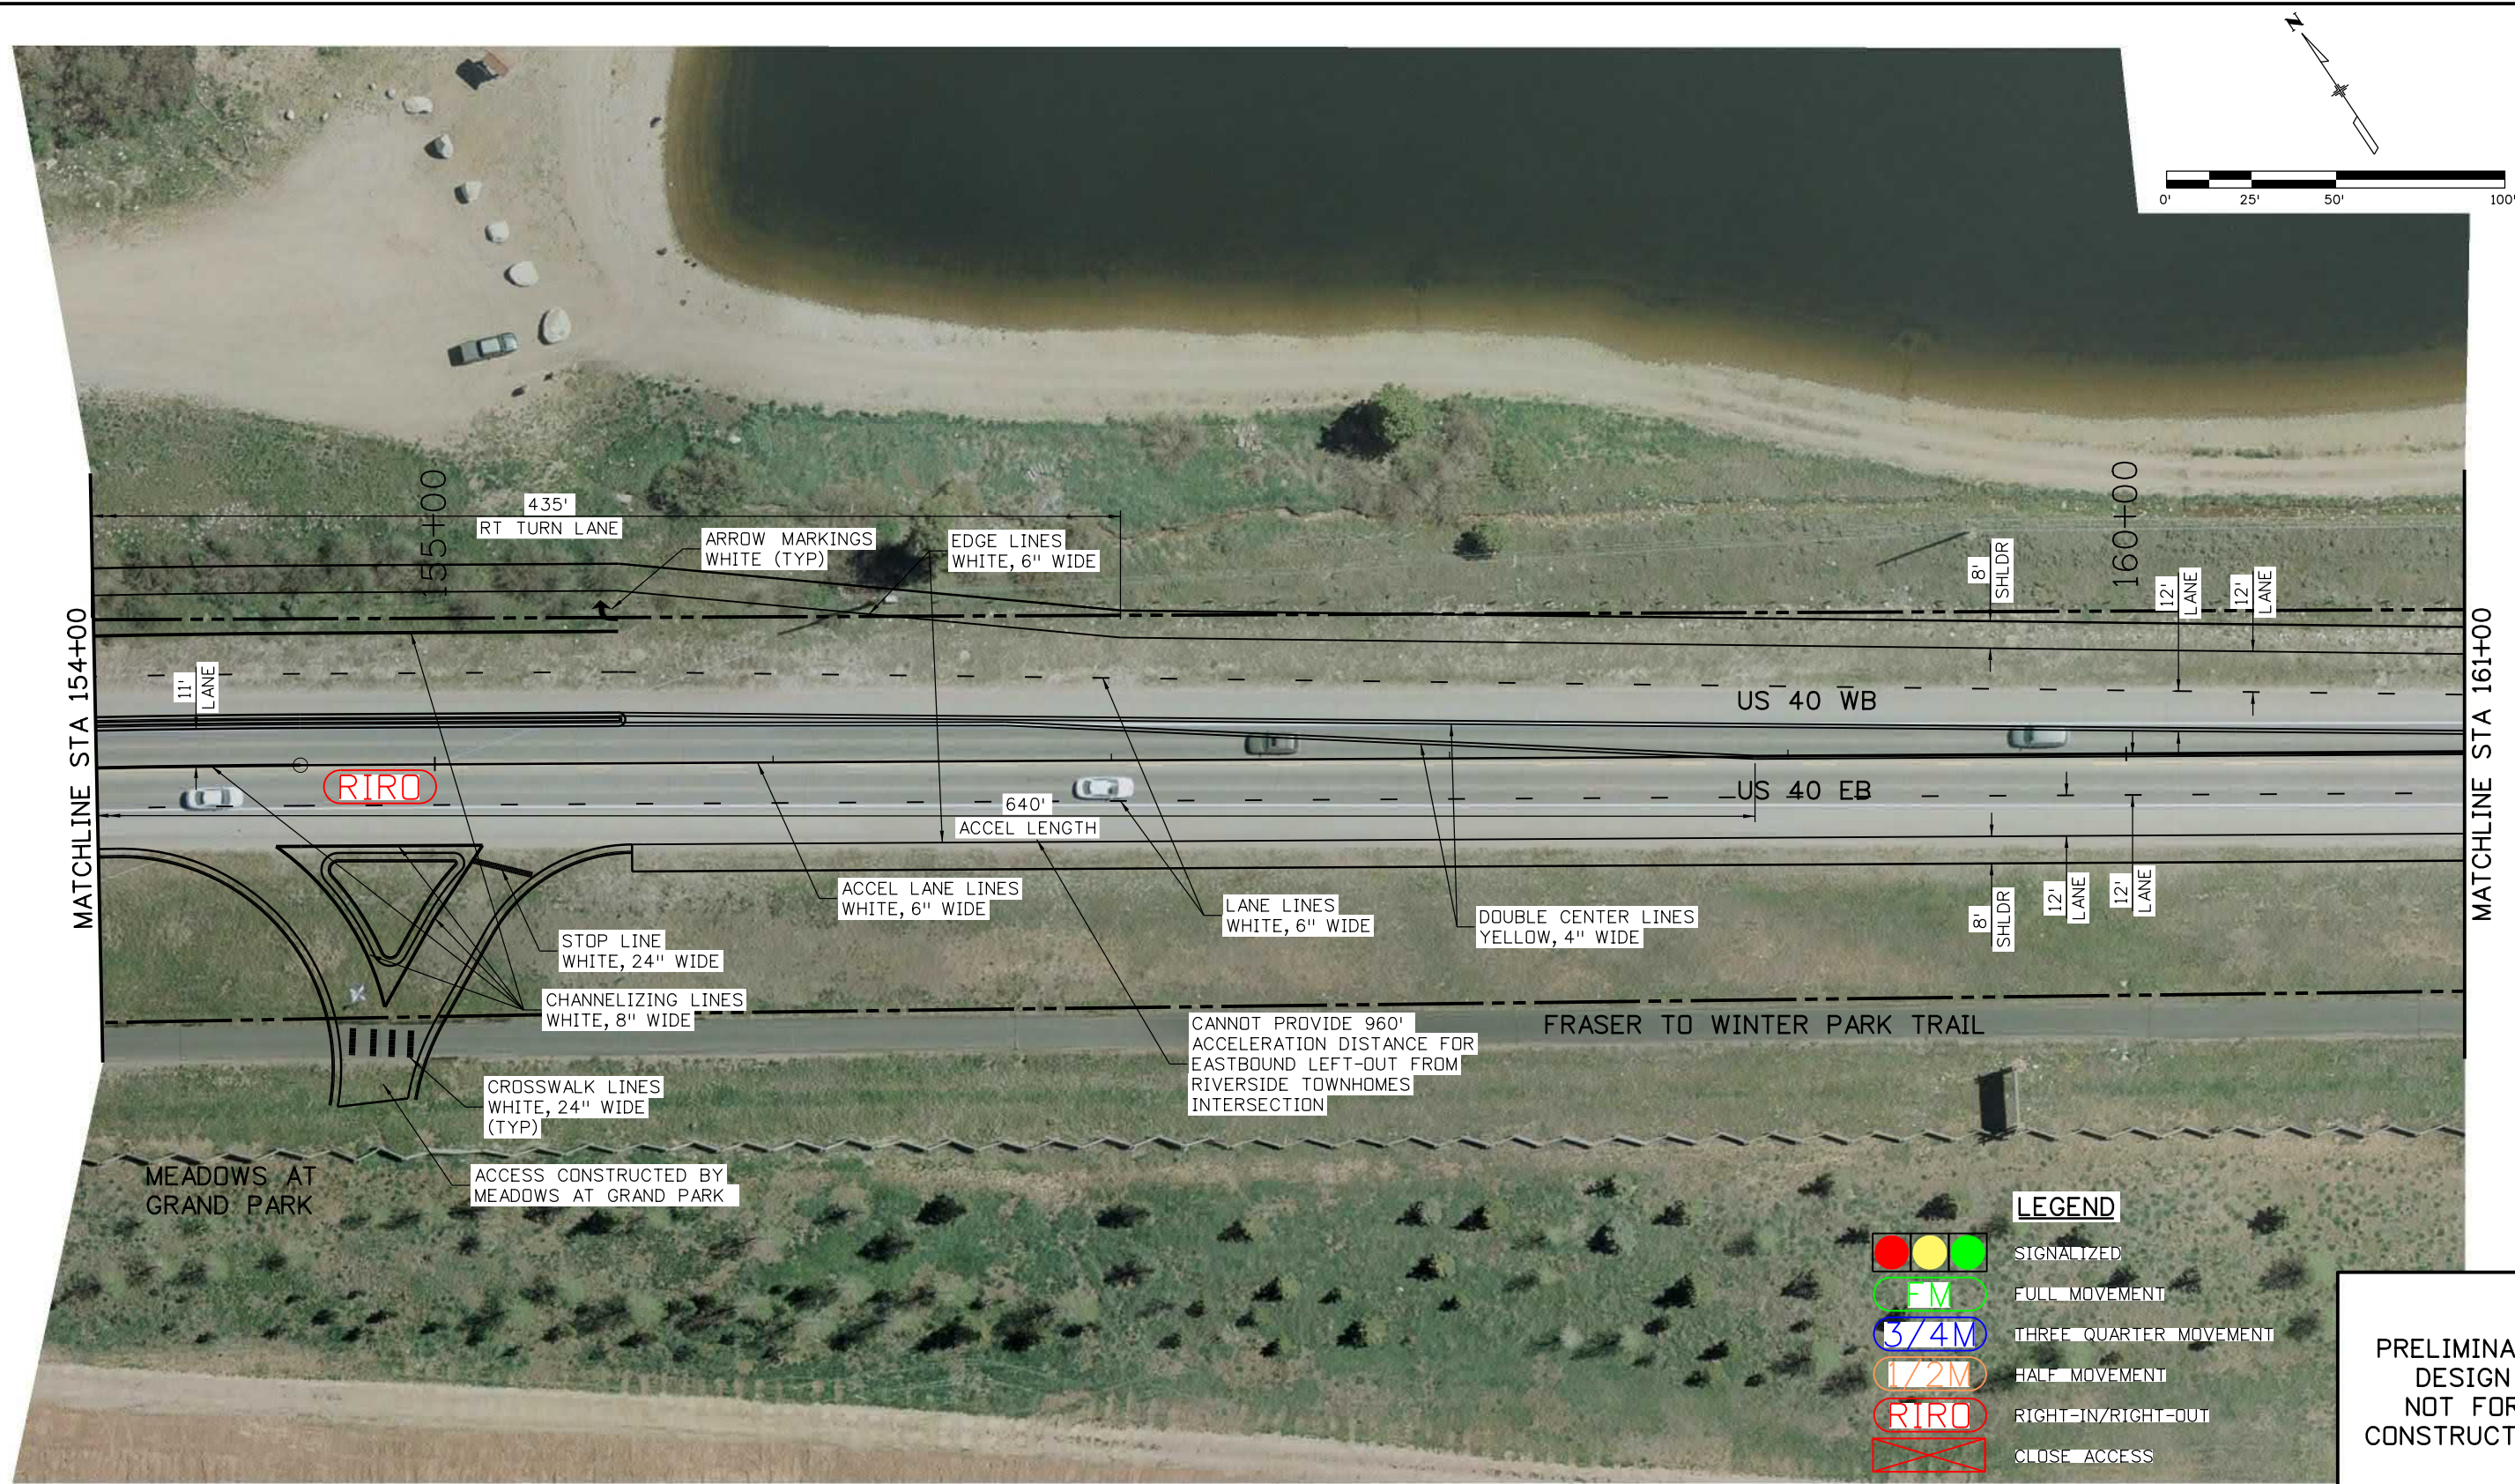

Print Date: 7/13/2020	
File Name: T08-22804-TR-PLN_08.dgn	
Horiz. Scale: 1:50.0001	Vert. Scale: As Noted
Unit Information	Unit Leader Initials
JACOBS	

Sheet Revisions			
Date:	Comments	Init.	



Colorado Department of Transportation

1198 S. Adams Ave
Silverthorne, CO 80498
Phone: 303-512-5601
FAX: 303-512-5675

Region 3


GLA

As Constructed
No Revisions:
Revised:
Void:

US 40 FRASER TO WINTER PARK ACCESS AND STRIPING PLAN STA 154+00 TO STA 161+00			
Designer:	JADB	Structure	
Detailer:	ADH	Numbers	
Sheet Subset:		Subset Sheets: T8	of 16

Project No./Code
NHPP 0403-062
22804
Sheet Number

PRELIMINARY
DESIGN
NOT FOR
CONSTRUCTION

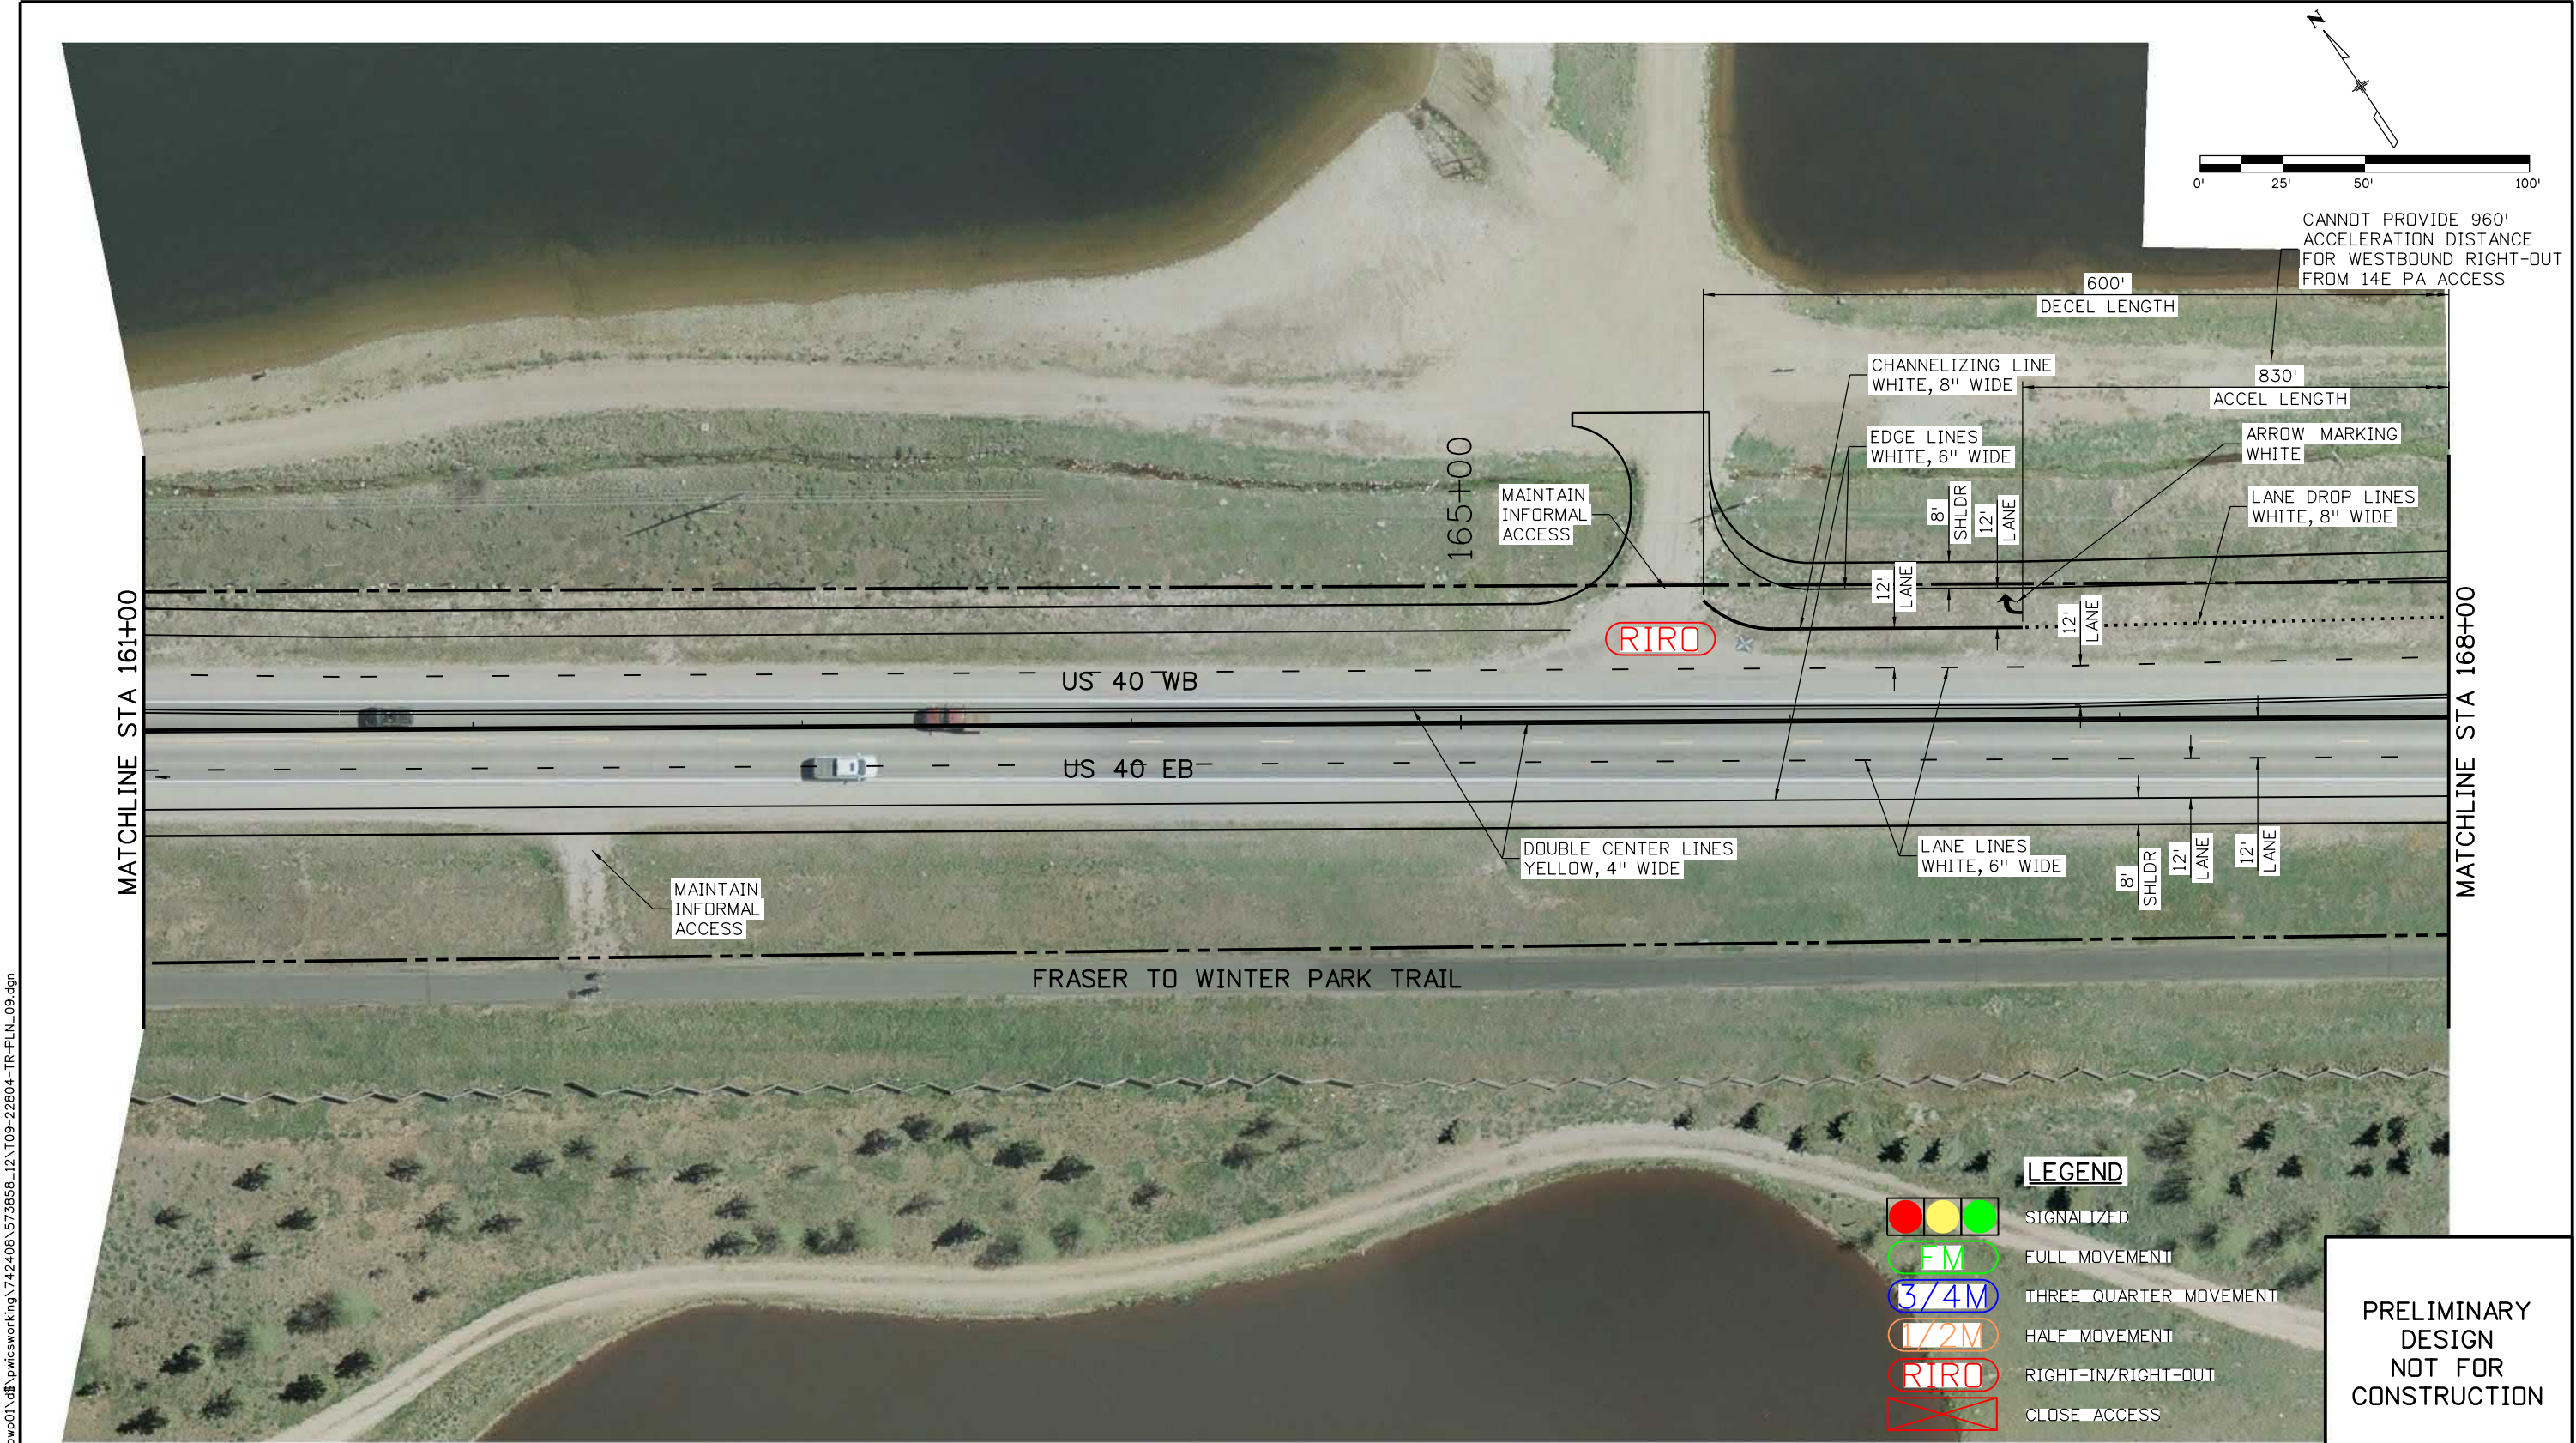

Print Date: 7/13/2020

File Name: T09-22804-TR-PLN_09.dgn

Horiz. Scale: 1:50.0001 Vert. Scale: As Noted

Unit Information Unit Leader Initials

JACOBS

0000



Sheet Revisions		
Date:	Comments	Init.

Colorado Department of Transportation

1198 S. Adams Ave
Silverthorne, CO 80498
Phone: 303-512-5601
FAX: 303-512-5675

Region 3 GLA

As Constructed		US 40 FRASER TO WINTER PARK ACCESS AND STRIPING PLAN STA 161+00 TO STA 168+00			Project No./Code
No Revisions:		Designer: JADB Structure:			NHPP 0403-062
Revised:		Detailer: ADH Numbers:			22804
Void:		Sheet Subset: Subset Sheets: T9 of 16			Sheet Number

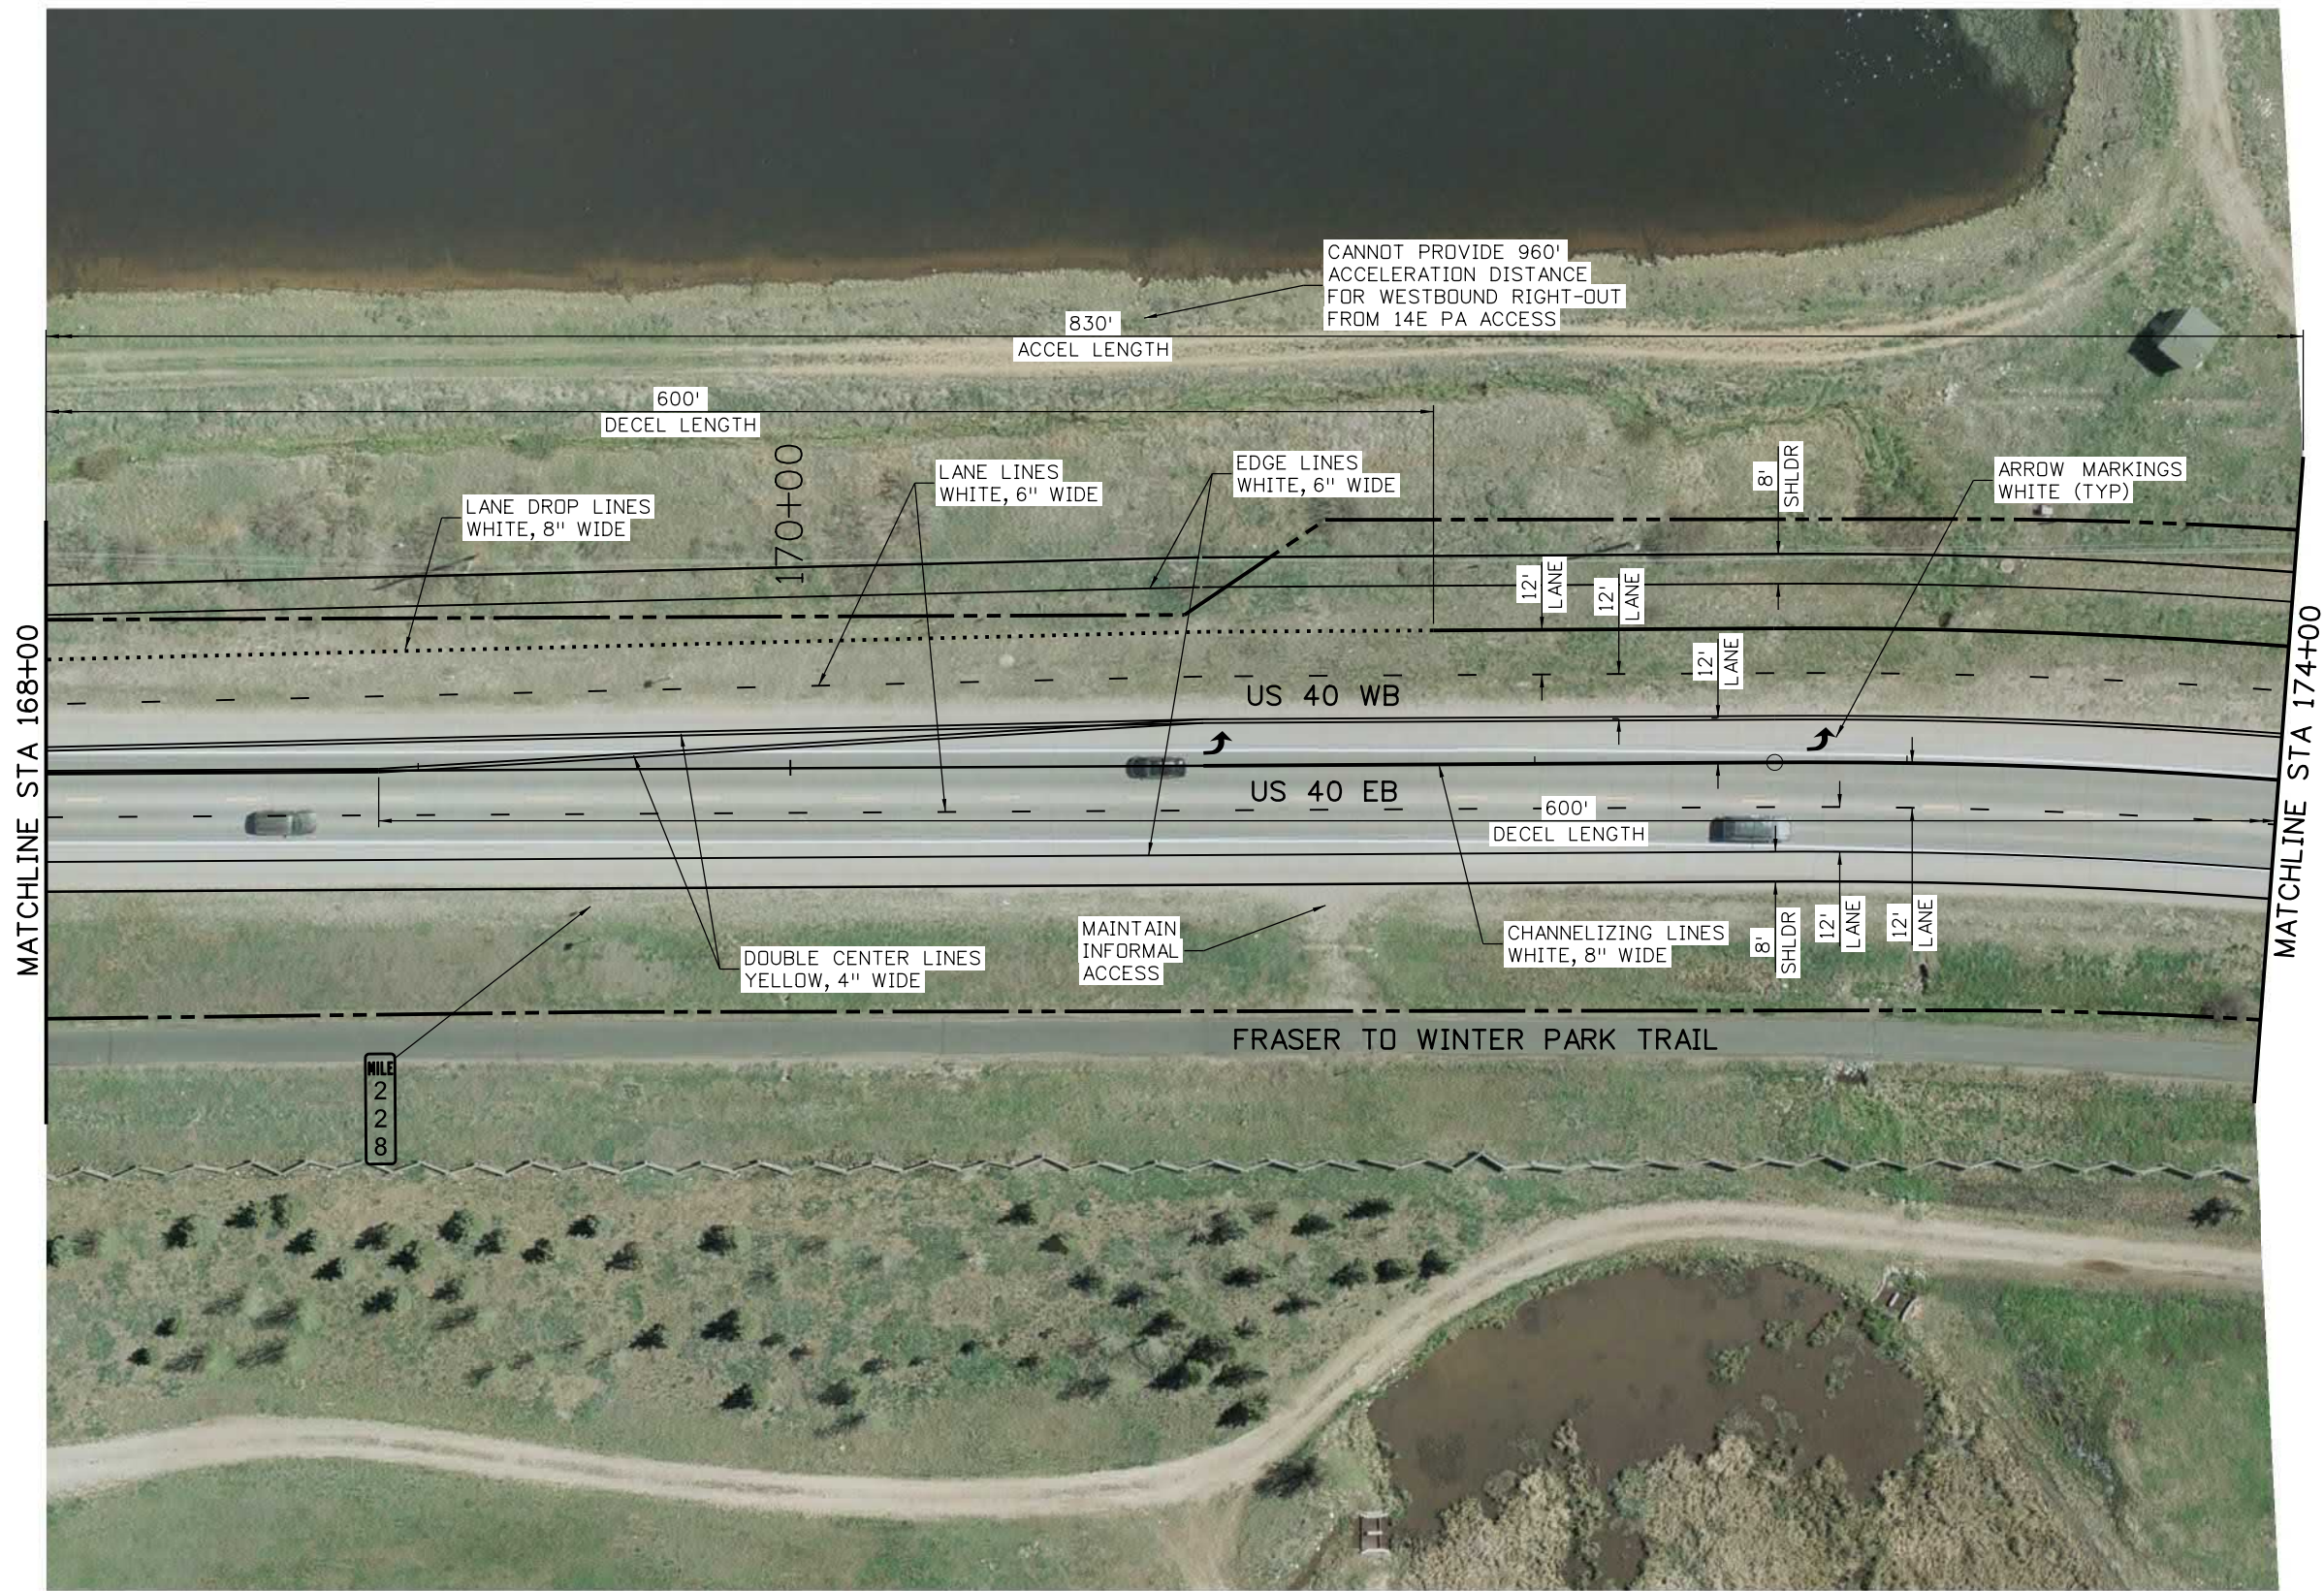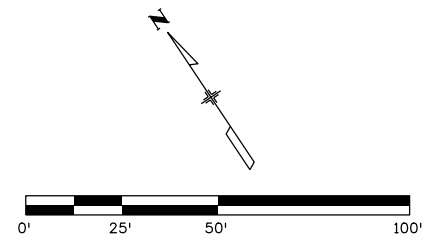

PRELIMINARY
DESIGN
NOT FOR
CONSTRUCTION

DENPWP03\$ 12:52:04 PM \\denpwp01\ds\p\picsworking\742408\573858_13\T10-22804-TR-PLN_10.dgn

Print Date: 7/13/2020	
File Name: T10-22804-TR-PLN_10.dgn	
Horiz. Scale: 1:50.0001	Vert. Scale: As Noted
Unit Information	Unit Leader Initials
JACOBS	

0000	Sheet Revisions		
	Date:	Comments	Init.




Colorado Department of Transportation

Region 3

1198 S. Adams Ave
Silverthorne, CO 80498
Phone: 303-512-5601
FAX: 303-512-5675

GLA

As Constructed		US 40 FRASER TO WINTER PARK ACCESS AND STRIPING PLAN STA 168+00 TO STA 174+00			Project No./Code
No Revisions:		Designer: JADB			NHPP 0403-062
Revised:		Detailer: ADH	Structure Numbers		22804
Void:		Sheet Subset:	Subset Sheets: T10 of 16		Sheet Number

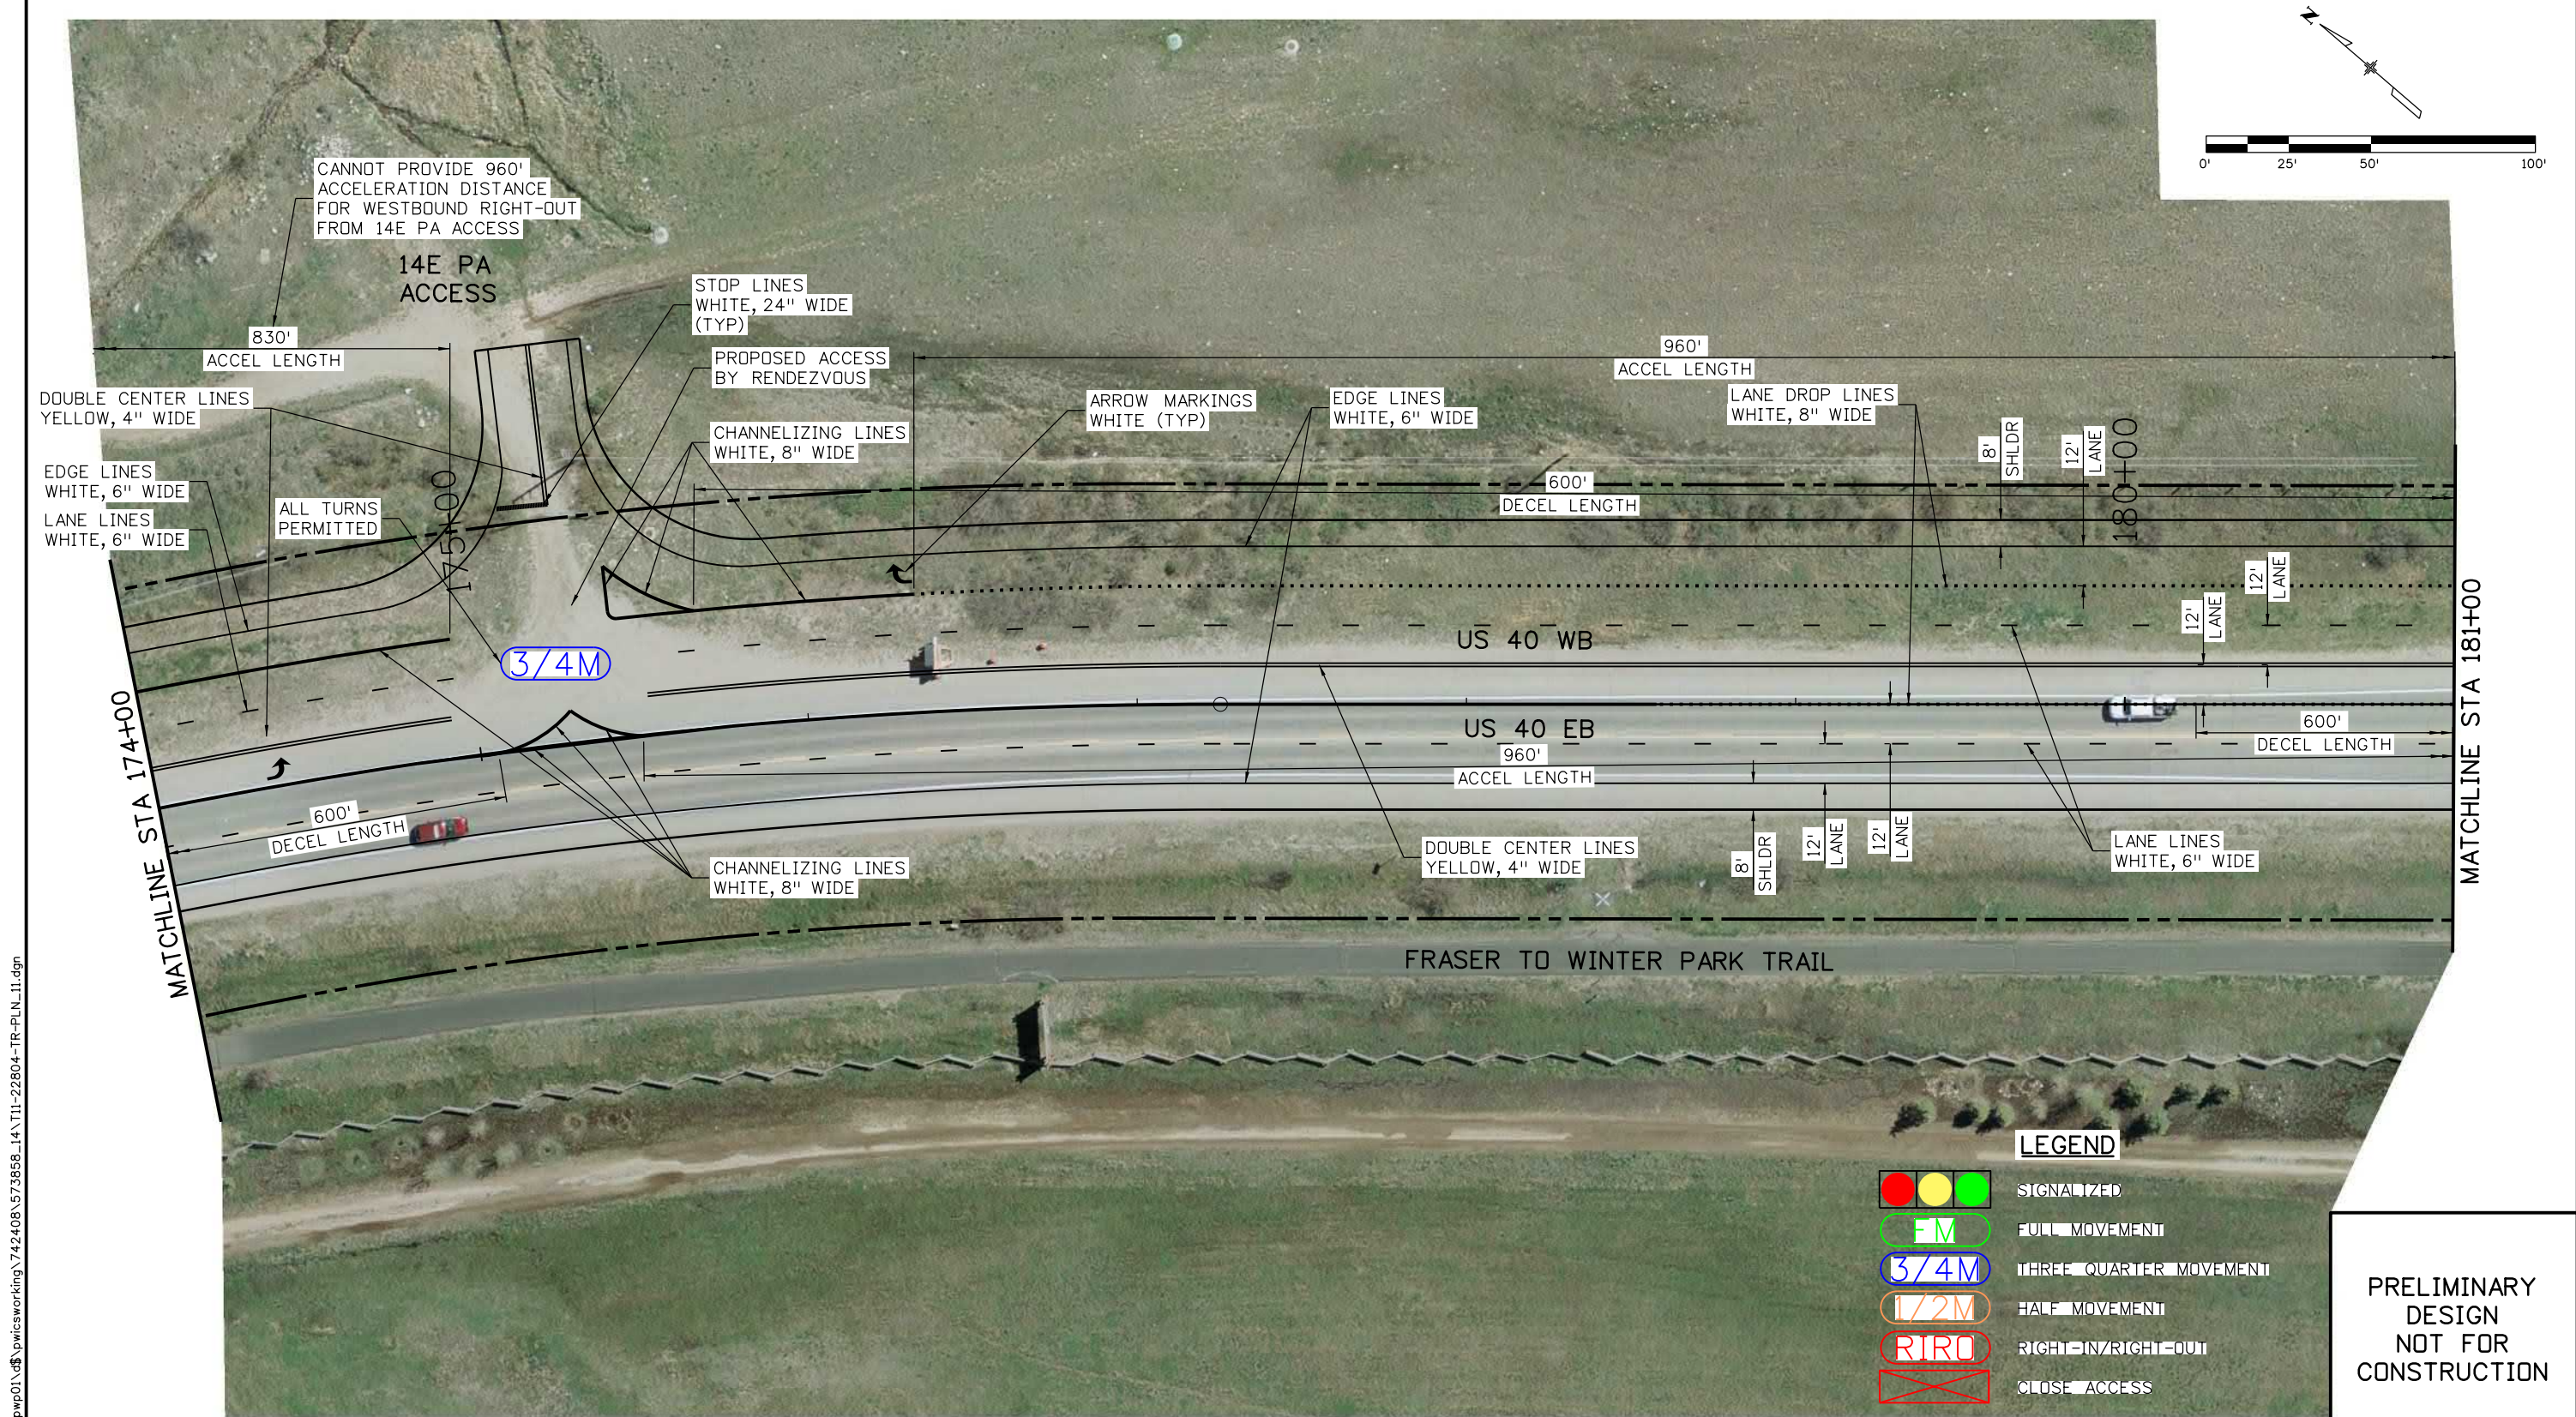

Print Date: 7/13/2020

File Name: T11-22804-TR-PLN_11.dgn

Horiz. Scale: 1:50.0002 Vert. Scale: As Noted

Unit Information Unit Leader Initials

JACOBS

0000

Sheet Revisions		
Date:	Comments	Init.

Colorado Department of Transportation

1198 S. Adams Ave
Silverthorne, CO 80498
Phone: 303-512-5601
FAX: 303-512-5675

Region 3

GLA

As Constructed	
No Revisions:	
Revised:	
Void:	

US 40 FRASER TO WINTER PARK ACCESS AND STRIPING PLAN STA 174+00 TO STA 181+00			
Designer:	JADB	Structure	
Detailer:	ADH	Numbers	
Sheet Subset:		Subset Sheets: T11	of 16


Project No./Code

NHPP 0403-062

22804

Sheet Number

D:\DENP\02\12\5255 PM\denpwp01\ds\picaworking\742408\573858_19\T12-22804-TR-PLN_12.dgn

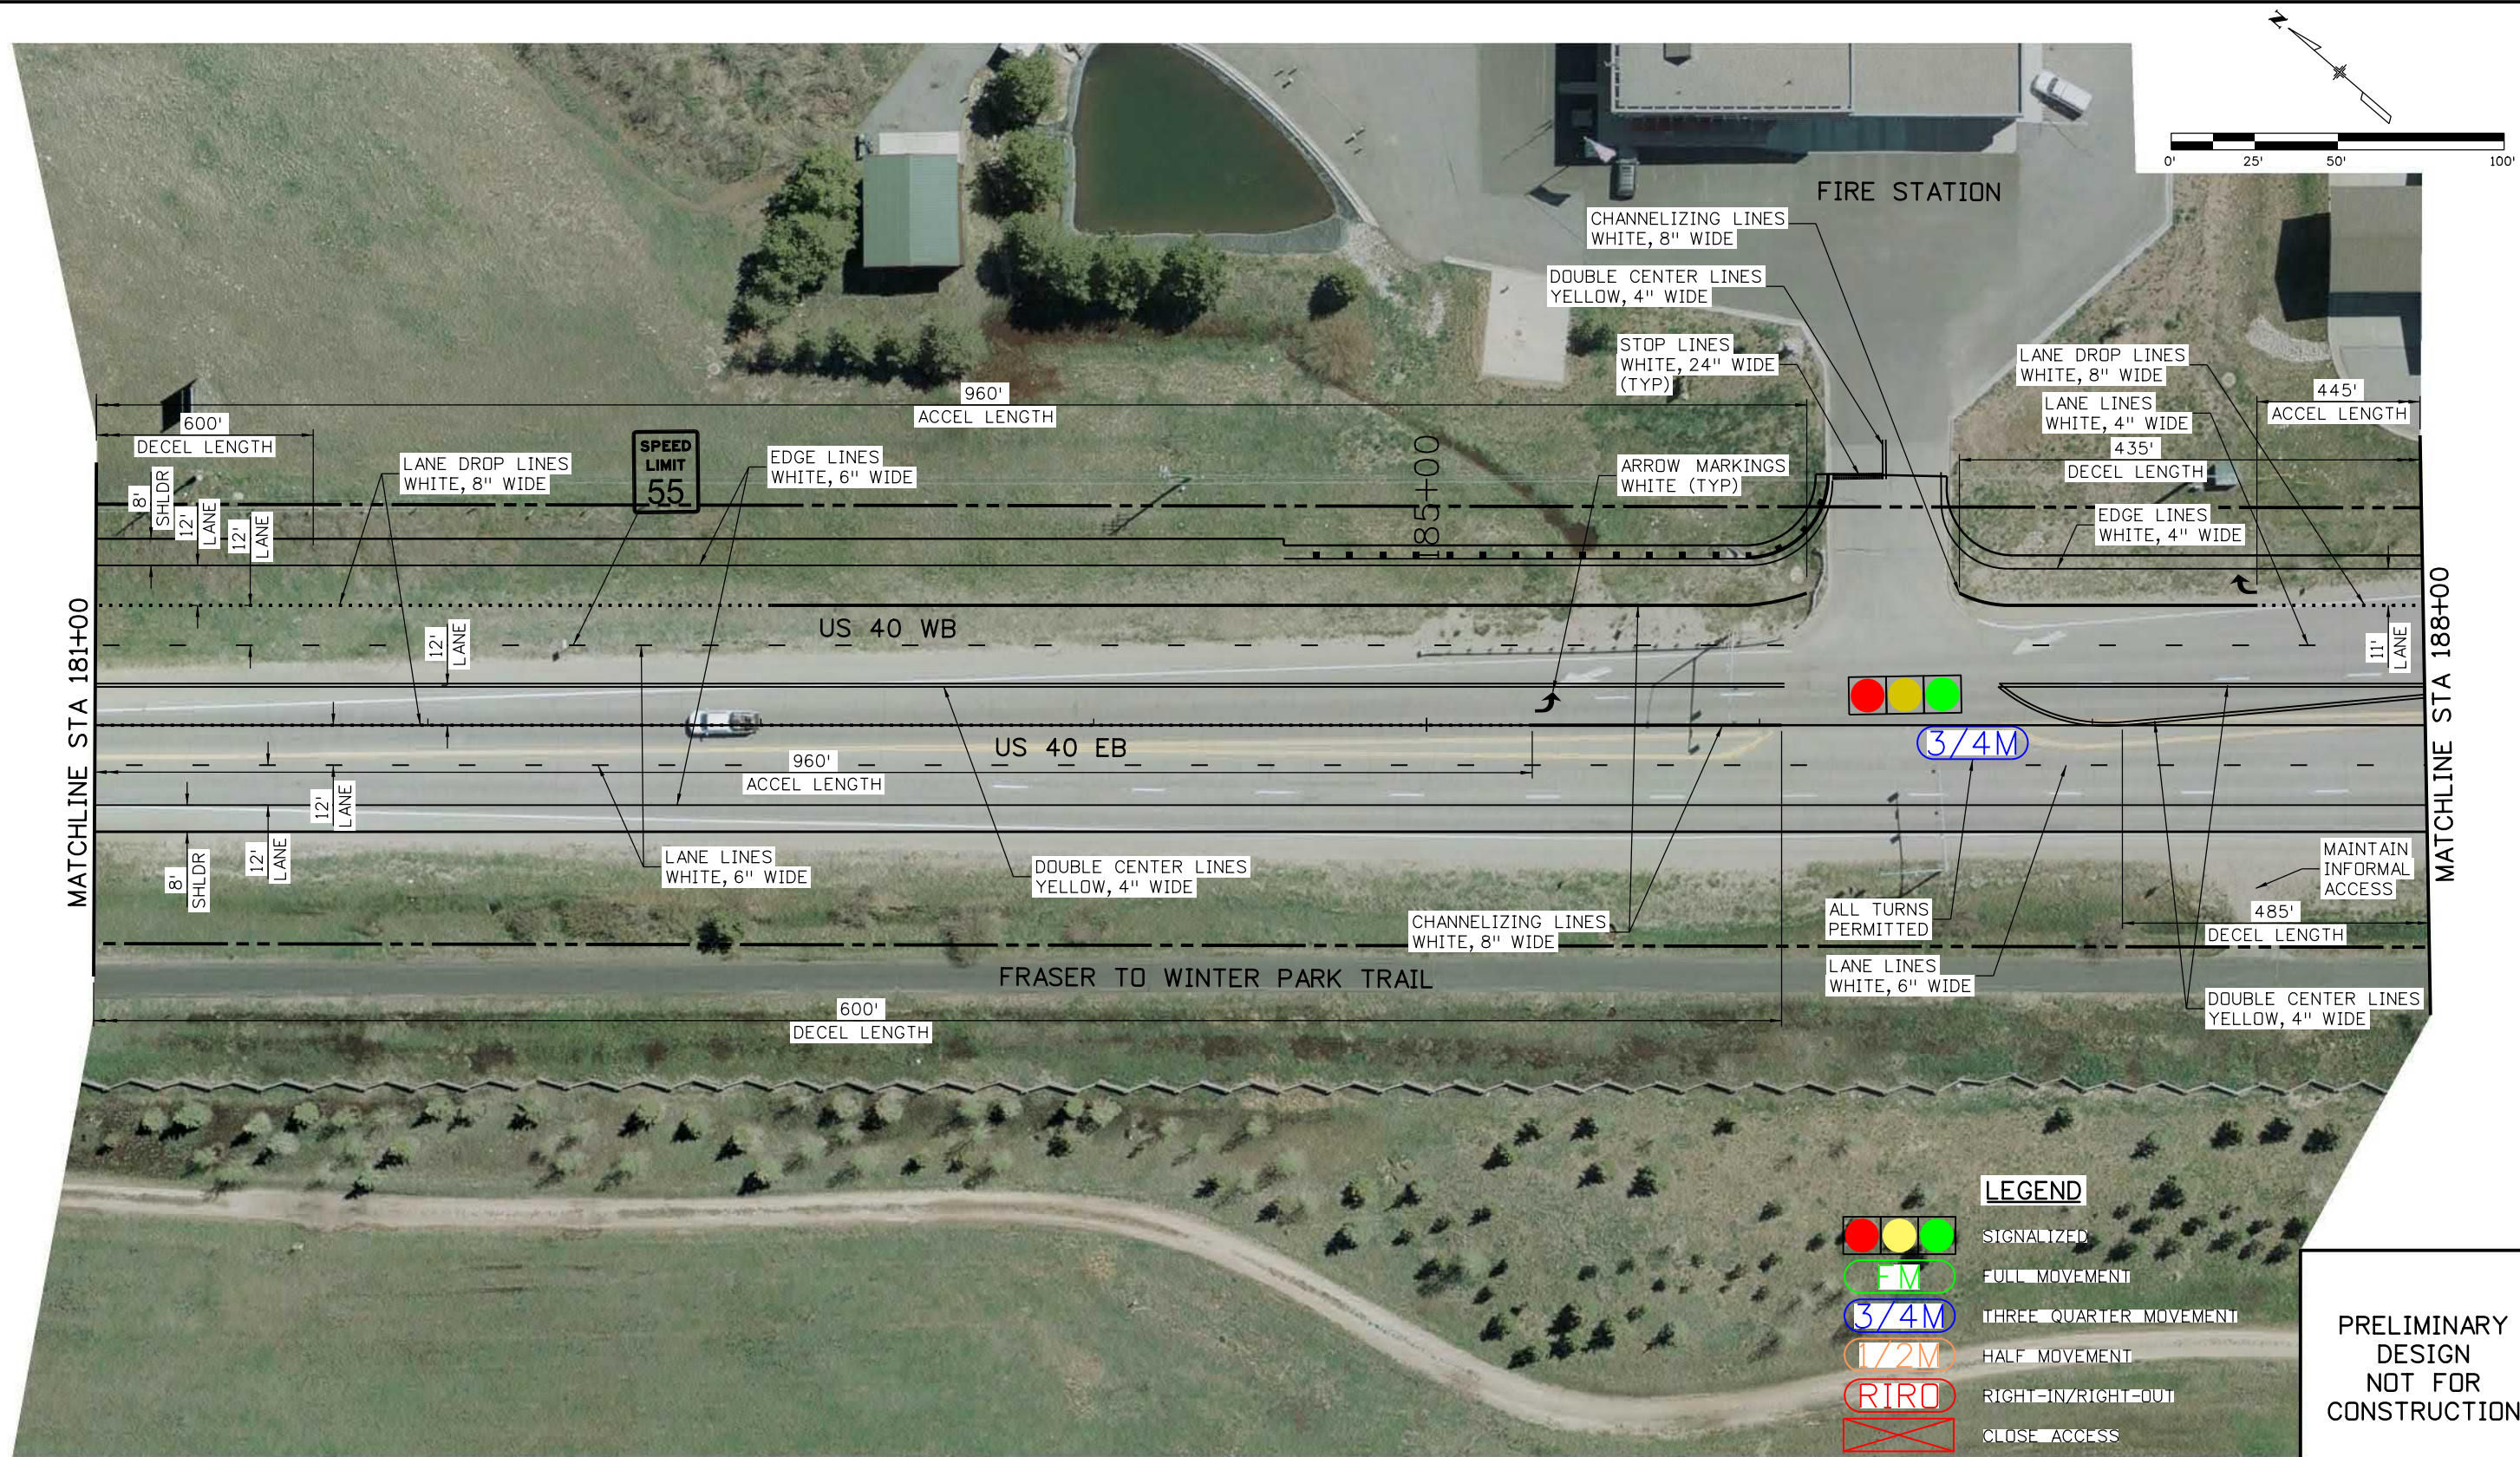



LEGEND

- SIGNALIZED
- FULL MOVEMENT
- THREE-QUARTER MOVEMENT
- HALF MOVEMENT
- RIGHT-IN/RIGHT-OUT
- CLOSE ACCESS

PRELIMINARY
DESIGN
NOT FOR
CONSTRUCTION

Print Date: 7/13/2020		<div>0000</div>	Sheet Revisions			<div>Colorado Department of Transportation</div> <div><div></div><div>1198 S. Adams Ave Silverthorne, CO 80498 Phone: 303-512-5601 FAX: 303-512-5675</div></div> <div>Region 3GLA</div>		As Constructed		US 40 FRASER TO WINTER PARK ACCESS AND STRIPING PLAN STA 181+00 TO STA 188+00			Project No./Code	
File Name: T12-22804-TR-PLN_12.dgn			Date:	Comments	Init.			No Revisions:					NHPP 0403-062	
Horiz. Scale: 1:50.0002 Vert. Scale: As Noted								Revised:		Designer: JADB	Structure Numbers	22804		
Unit Information Unit Leader Initials								Void:		Detailer: ADH		Sheet Number		
<div>JACOBS®</div>										Sheet Subset:		Subset Sheets: T12 of 16		

D:\NPWP01\12:52:36 PM \\denpwp01.d8\pwcsworking\742408\573858_20\T13-22804-TR-PLN_13.dgn

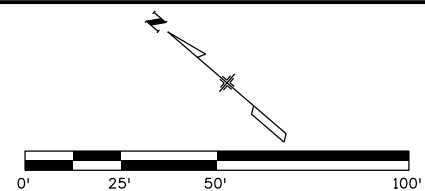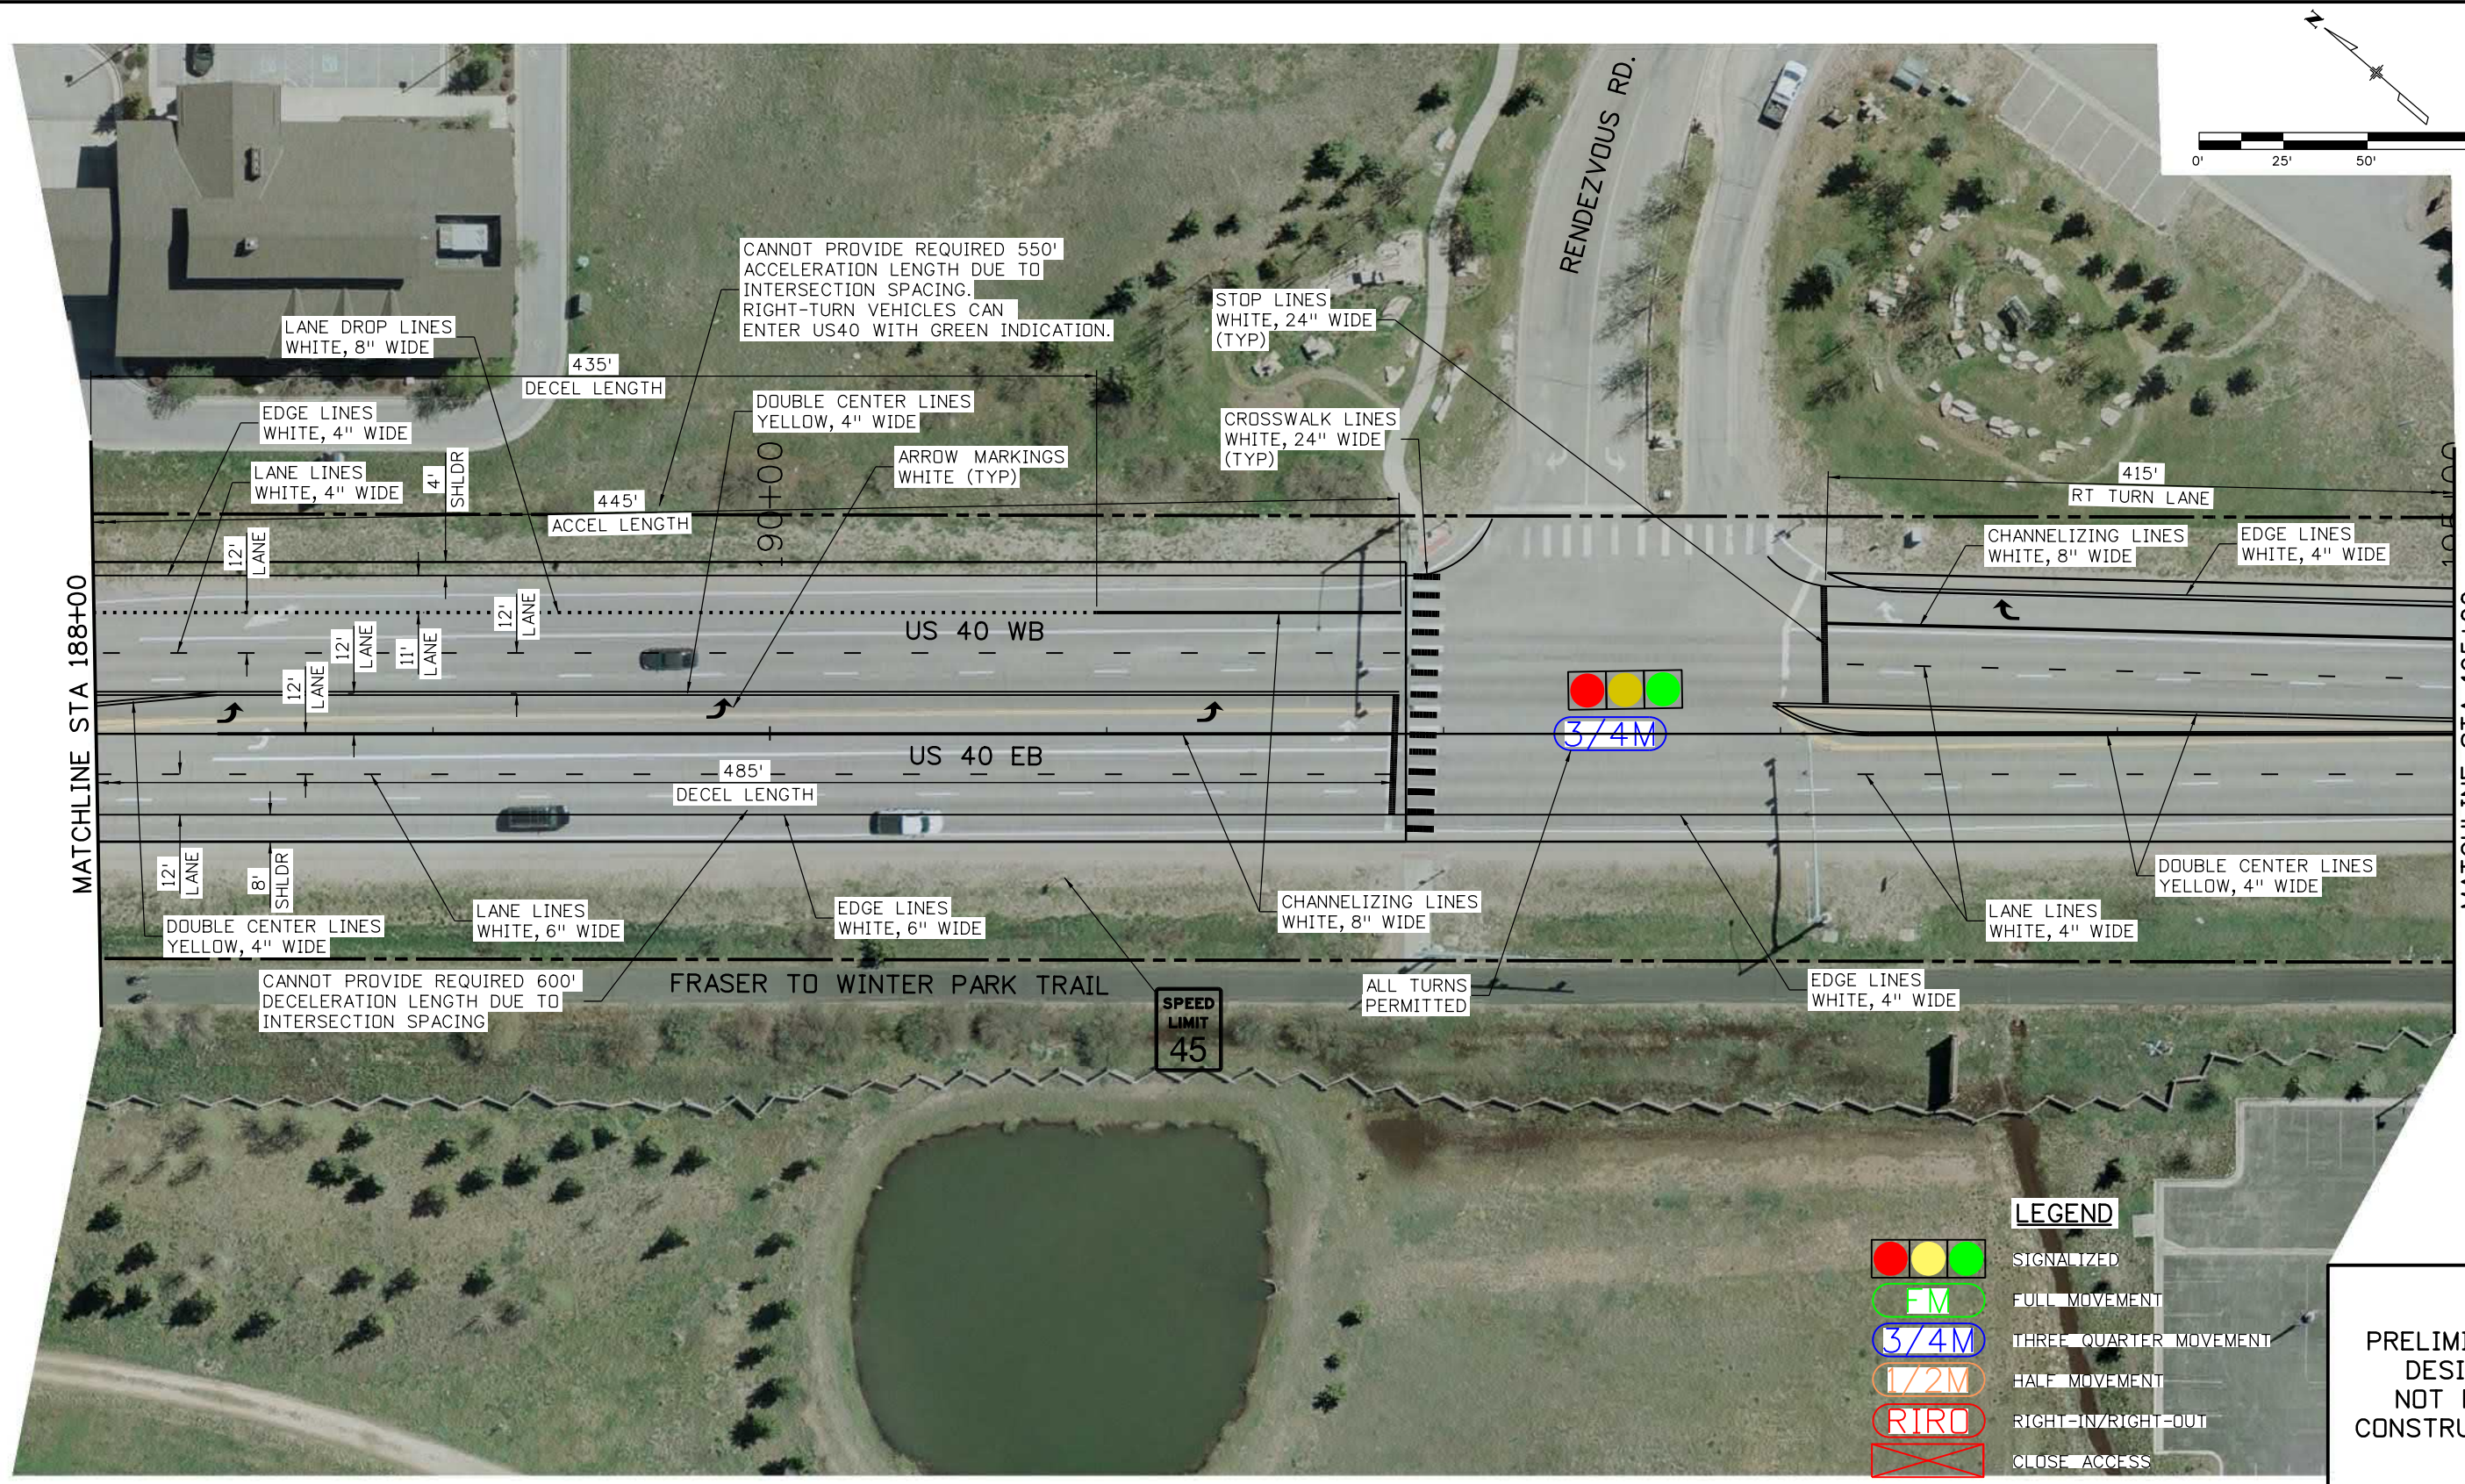

SIGNALIZED

FULL MOVEMENT

THREE-QUARTER MOVEMENT

HALF MOVEMENT


RIGHT-IN/RIGHT-OUT

CLOSE ACCESS

PRELIMINARY
DESIGN
NOT FOR
CONSTRUCTION

Print Date: 7/13/2020		<div>0000</div>	Sheet Revisions			<div>Colorado Department of Transportation</div> <div><div><div><div><div></div><div></div></div><div><div></div><div></div></div></div><div><div>1198 S. Adams Ave Silverthorne, CO 80498 Phone: 303-512-5601 FAX: 303-512-5675</div></div><div><div>Region 3</div><div>GLA</div></div></div></div>		As Constructed		US 40 FRASER TO WINTER PARK ACCESS AND STRIPING PLAN STA 188+00 TO STA 195+00			Project No./Code	
File Name: T13-22804-TR-PLN_13.dgn			Date:	Comments	Init.			No Revisions:					NHPP 0403-062	
Horiz. Scale: 1:50.0002 Vert. Scale: As Noted								Revised:		Designer: JADB	Structure Numbers	22804		
Unit Information Unit Leader Initials								Void:		Detailer: ADH				
<div>JACOBS</div>								Sheet Subset:		Subset Sheets: T13 of 16		Sheet Number		

DENPWP02.dwg 12:52:50 PM \\denpwp01\dwg\pwc\working\742408\573858_22\T14-22804-TR-PLN_14.dgn

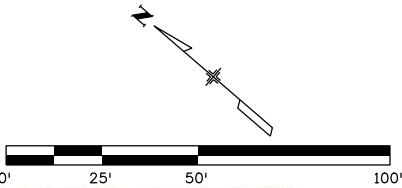

PRELIMINARY
DESIGN
NOT FOR
CONSTRUCTION

Print Date: 7/13/2020
File Name: T14-22804-TR-PLN_14.dgn
Horiz. Scale: 1:50.0002 Vert. Scale: As Noted
Unit Information Unit Leader Initials


JACOBS

0000

Sheet Revisions

Date:	Comments	Init.

Colorado Department of Transportation

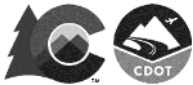

1198 S. Adams Ave
Silverthorne, CO 80498
Phone: 303-512-5601
FAX: 303-512-5675

Region 3

GLA

As Constructed

No Revisions:

Revised:

Void:

US 40 FRASER TO WINTER PARK
ACCESS AND STRIPING PLAN
STA 195+00 TO STA 200+00

Designer:	JADB	Structure	
Detailer:	ADH	Numbers	
Sheet Subset:		Subset Sheets:	T14 of 16

Project No./Code

NHPP 0403-062

22804

Sheet Number




PRELIMINARY
DESIGN
NOT FOR
CONSTRUCTION



Print Date: 7/13/2020		<div><div></div><div></div><div></div><div></div><div></div></div>	Sheet Revisions			<div>Colorado Department of Transportation</div> <div><div><div></div><div></div></div><div>1198 S. Adams Ave Silverthorne, CO 80498 Phone: 303-512-5601 FAX: 303-512-5675</div></div> <div>Region 3</div> <div>GLA</div>		As Constructed		US 40 FRASER TO WINTER PARK ACCESS AND STRIPING PLAN STA 18+00 TO STA 24+37			Project No./Code	
File Name: T15-22804-TR-PLN_15.dgn			Date:	Comments	Init.			No Revisions:					NHPP 0403-062	
Horiz. Scale: 1:50.0002 Vert. Scale: As Noted								Revised:	Designer: JADB		Structure	22804		
Unit Information Unit Leader Initials								Void:	Detailer: ADH		Numbers			
<div>JACOBS</div>									Sheet Subset:		Subset Sheets: T15 of 16		Sheet Number	

DENPWP01\$ 12:52:01 PM \\denpwp01\dfs\pwworking\742408\573858_21\T15-22804-TR-PLN_15.dgn

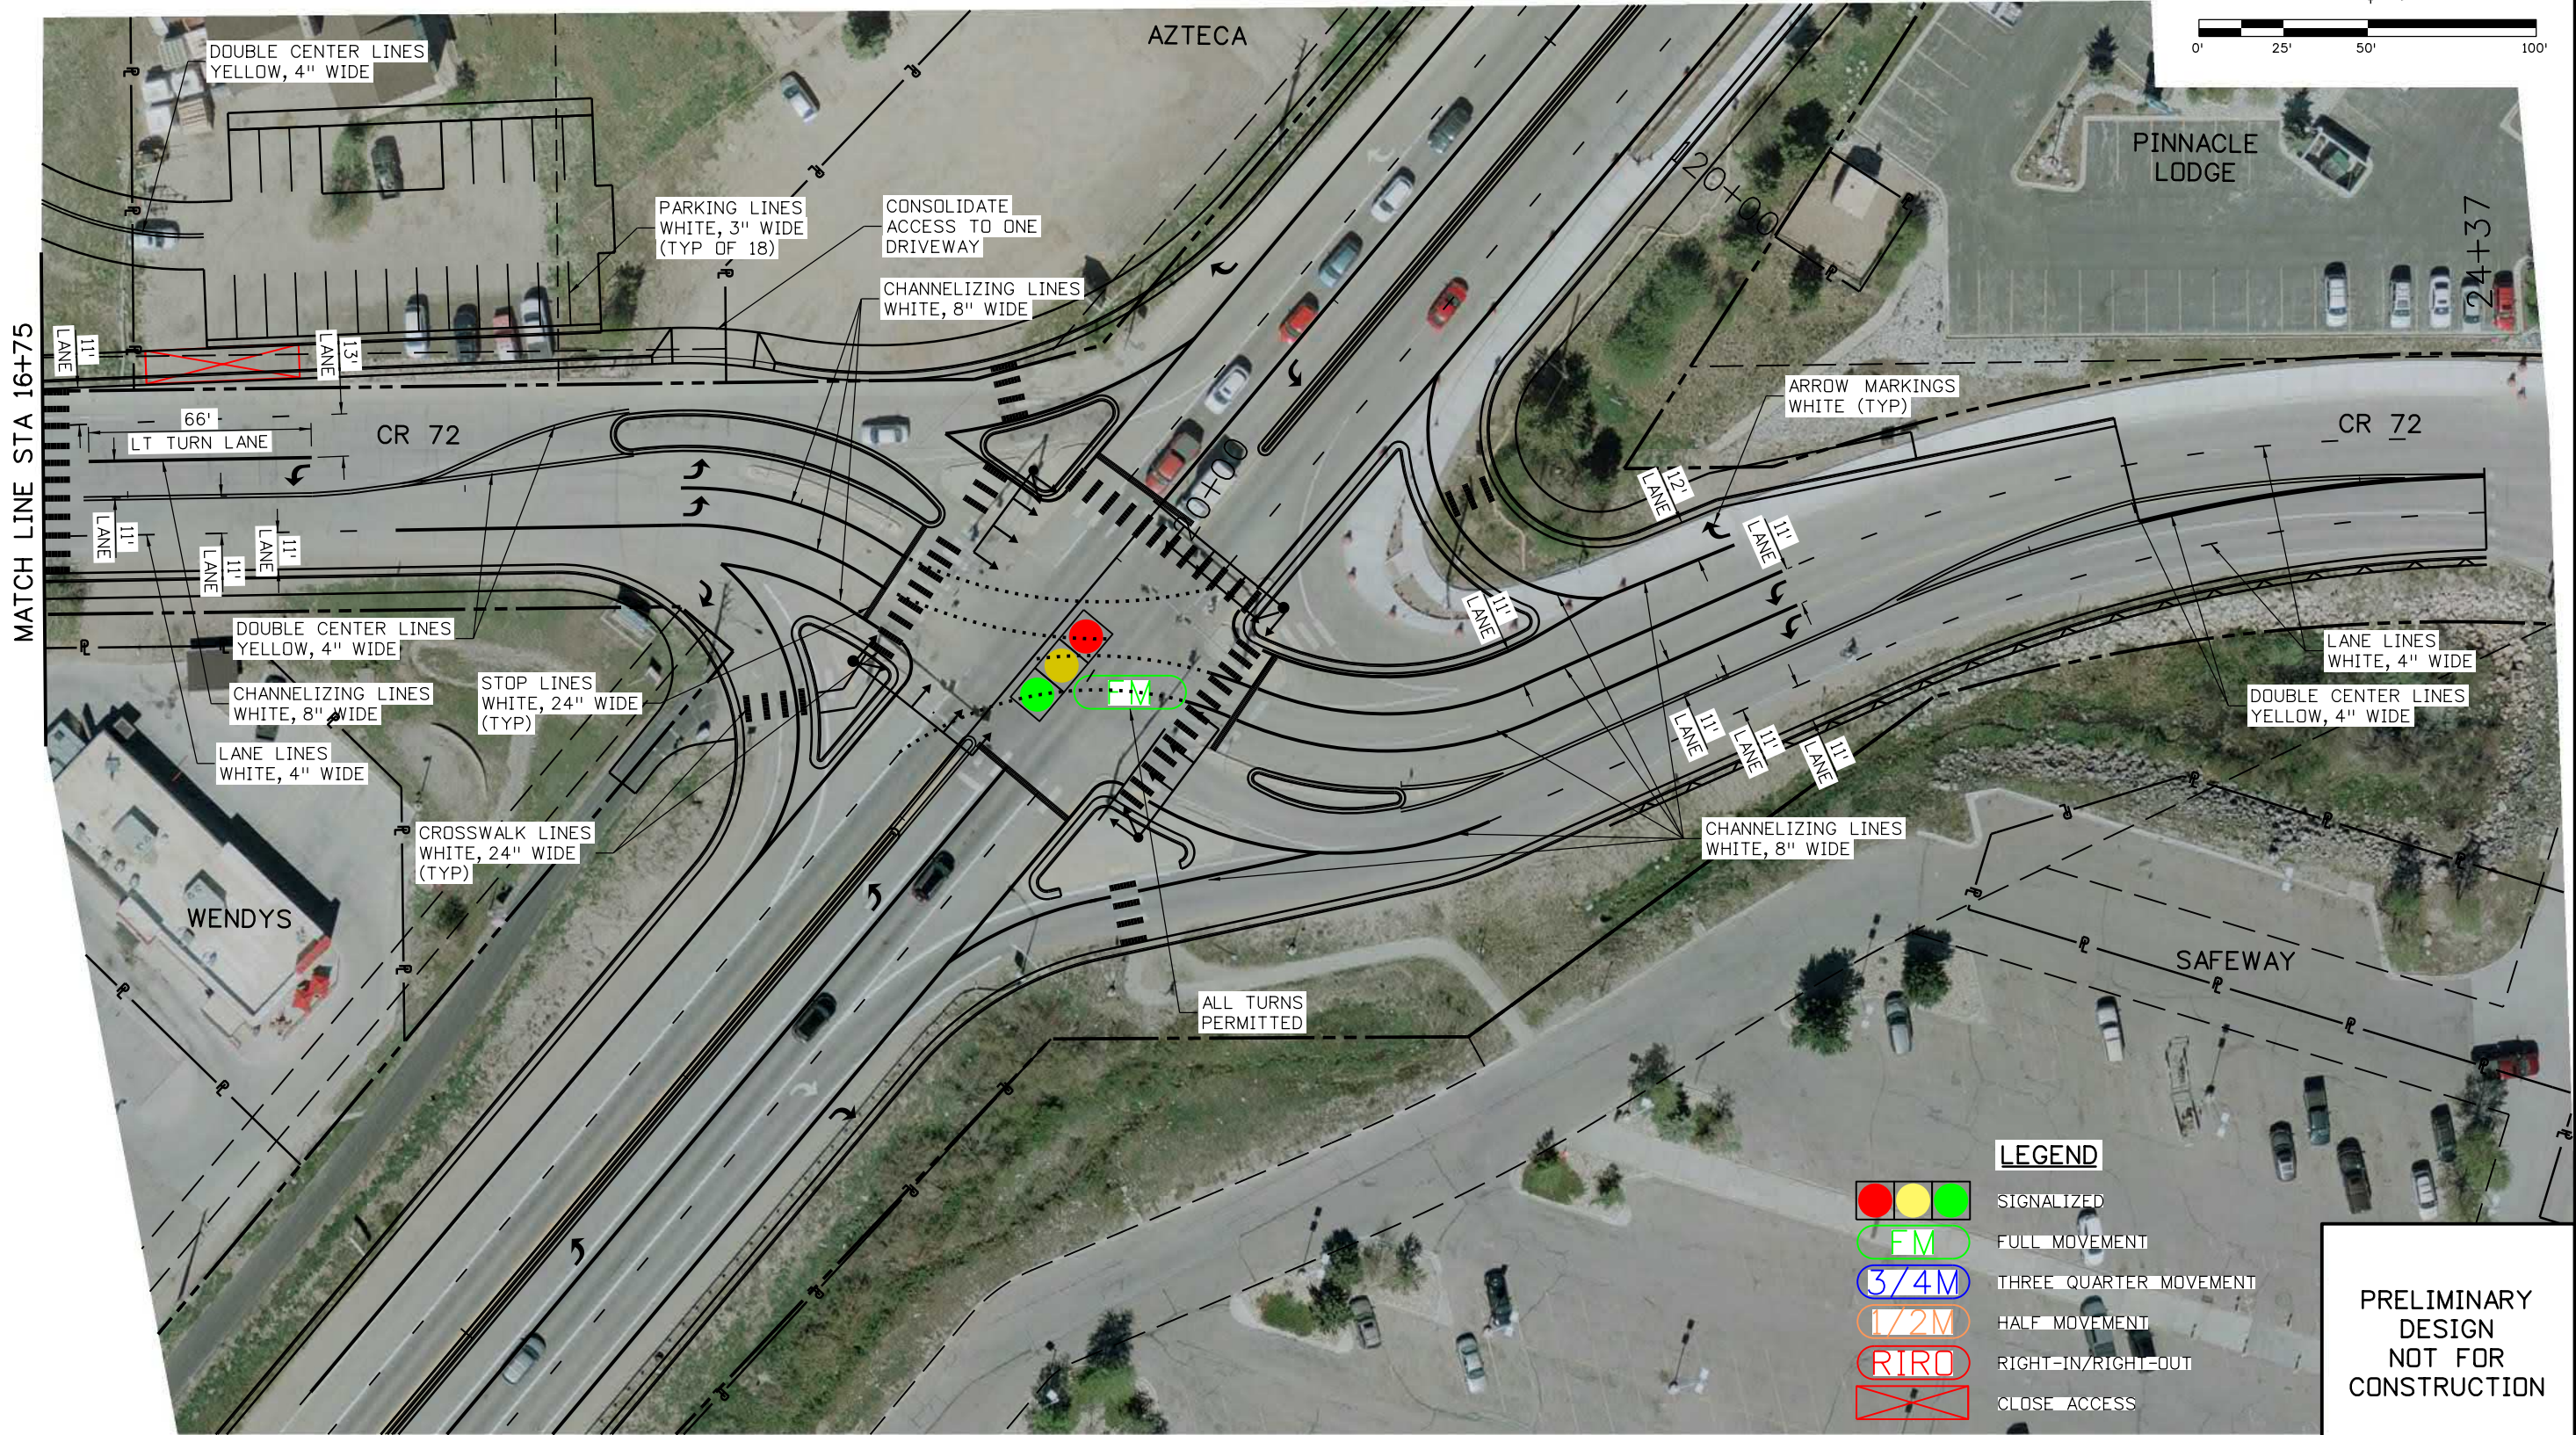D:\NPWP01\12:52:46 PM \\denpwp01.c\d\p\w\working\742408\573858_23\T16-22804-TR-PLN_16.dgn



LEGEND

-  SIGNALIZED
-  FULL MOVEMENT
-  THREE QUARTER MOVEMENT
-  HALF MOVEMENT
-  RIGHT-IN/RIGHT-OUT
-  CLOSE ACCESS

PRELIMINARY
DESIGN
NOT FOR
CONSTRUCTION

Print Date: 7/13/2020	
File Name: T16-22804-TR-PLN_16.dgn	
Horiz. Scale: 1:50.0002	Vert. Scale: As Noted
Unit Information	Unit Leader Initials
JACOBS	

Sheet Revisions		
Date:	Comments	Init.

Colorado Department of Transportation



1198 S. Adams Ave
Silverthorne, CO 80498
Phone: 303-512-5601
FAX: 303-512-5675

Region 3

GLA

As Constructed
No Revisions:
Revised:
Void:

US 40 FRASER TO WINTER PARK ACCESS AND STRIPING PLAN STA 18+00 TO STA 24+37			
Designer:	JADB	Structure	
Detailer:	ADH	Numbers	
Sheet Subset:		Subset Sheets: T15	of 16

Project No./Code
NHPP 0403-062
22804
Sheet Number