



EXISTING BRIDGE SECTION
NOT TO SCALE

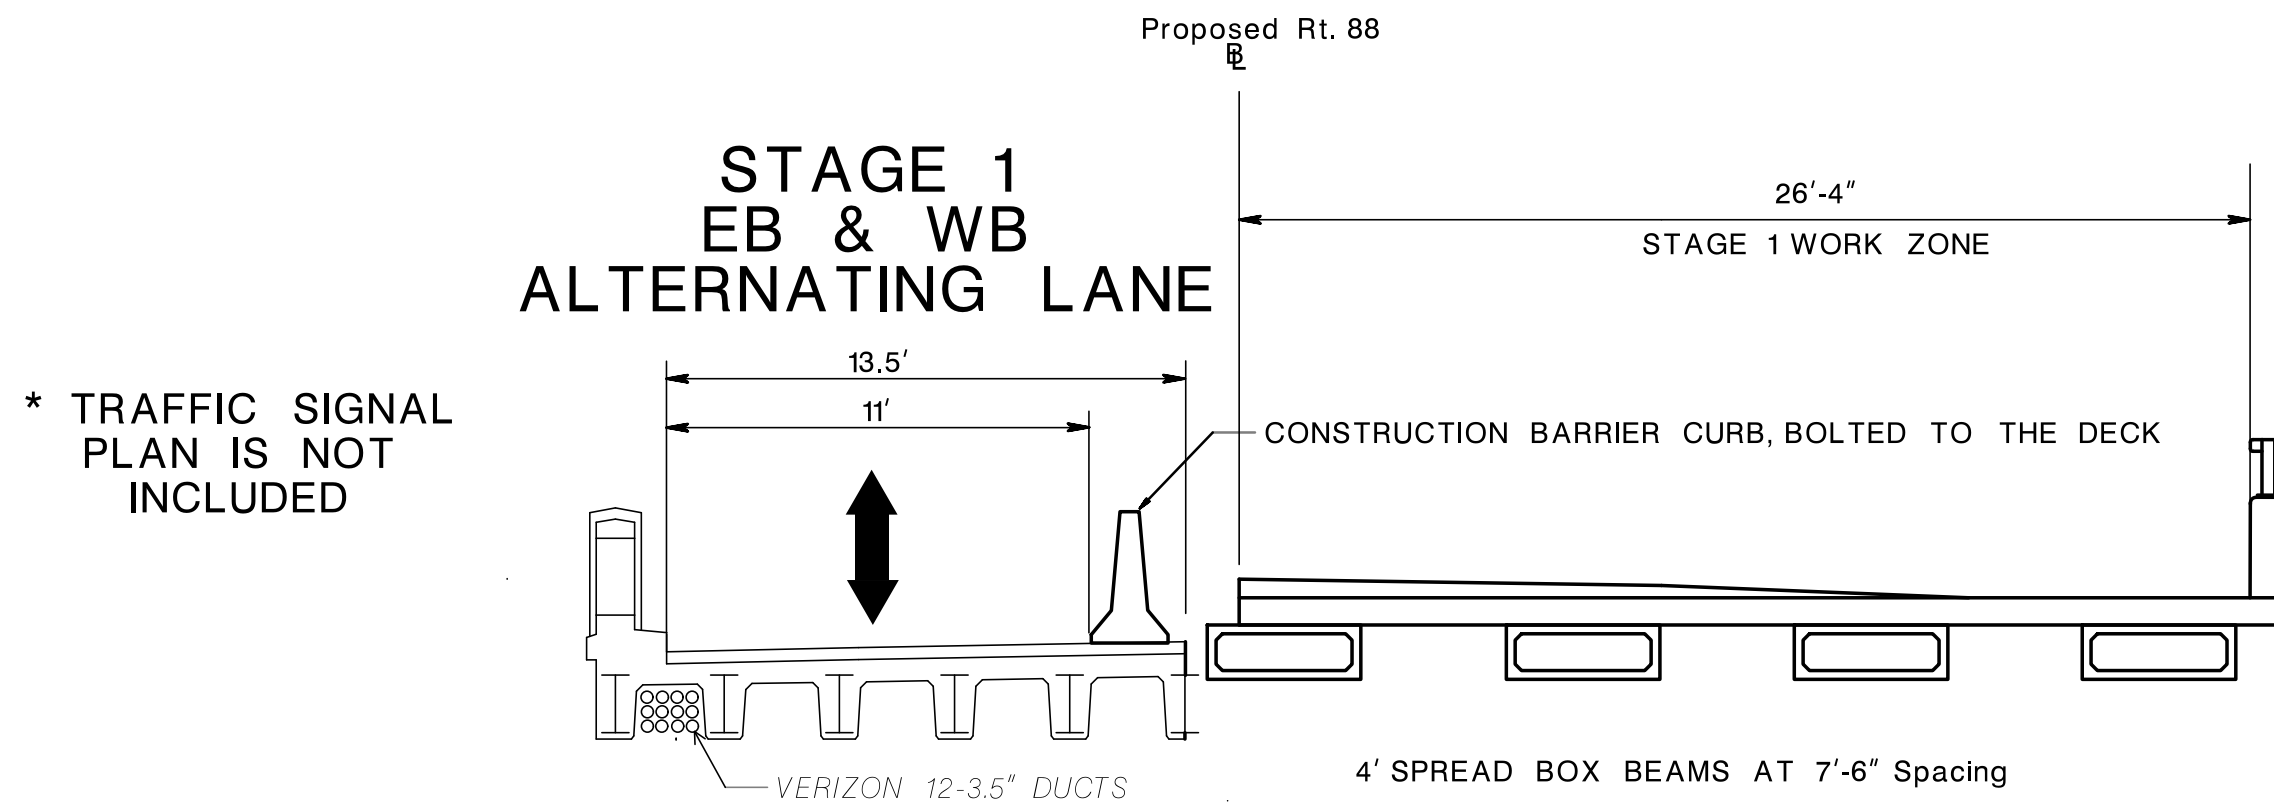

STAGE 1 BRIDGE CONSTRUCTION
NOT TO SCALE

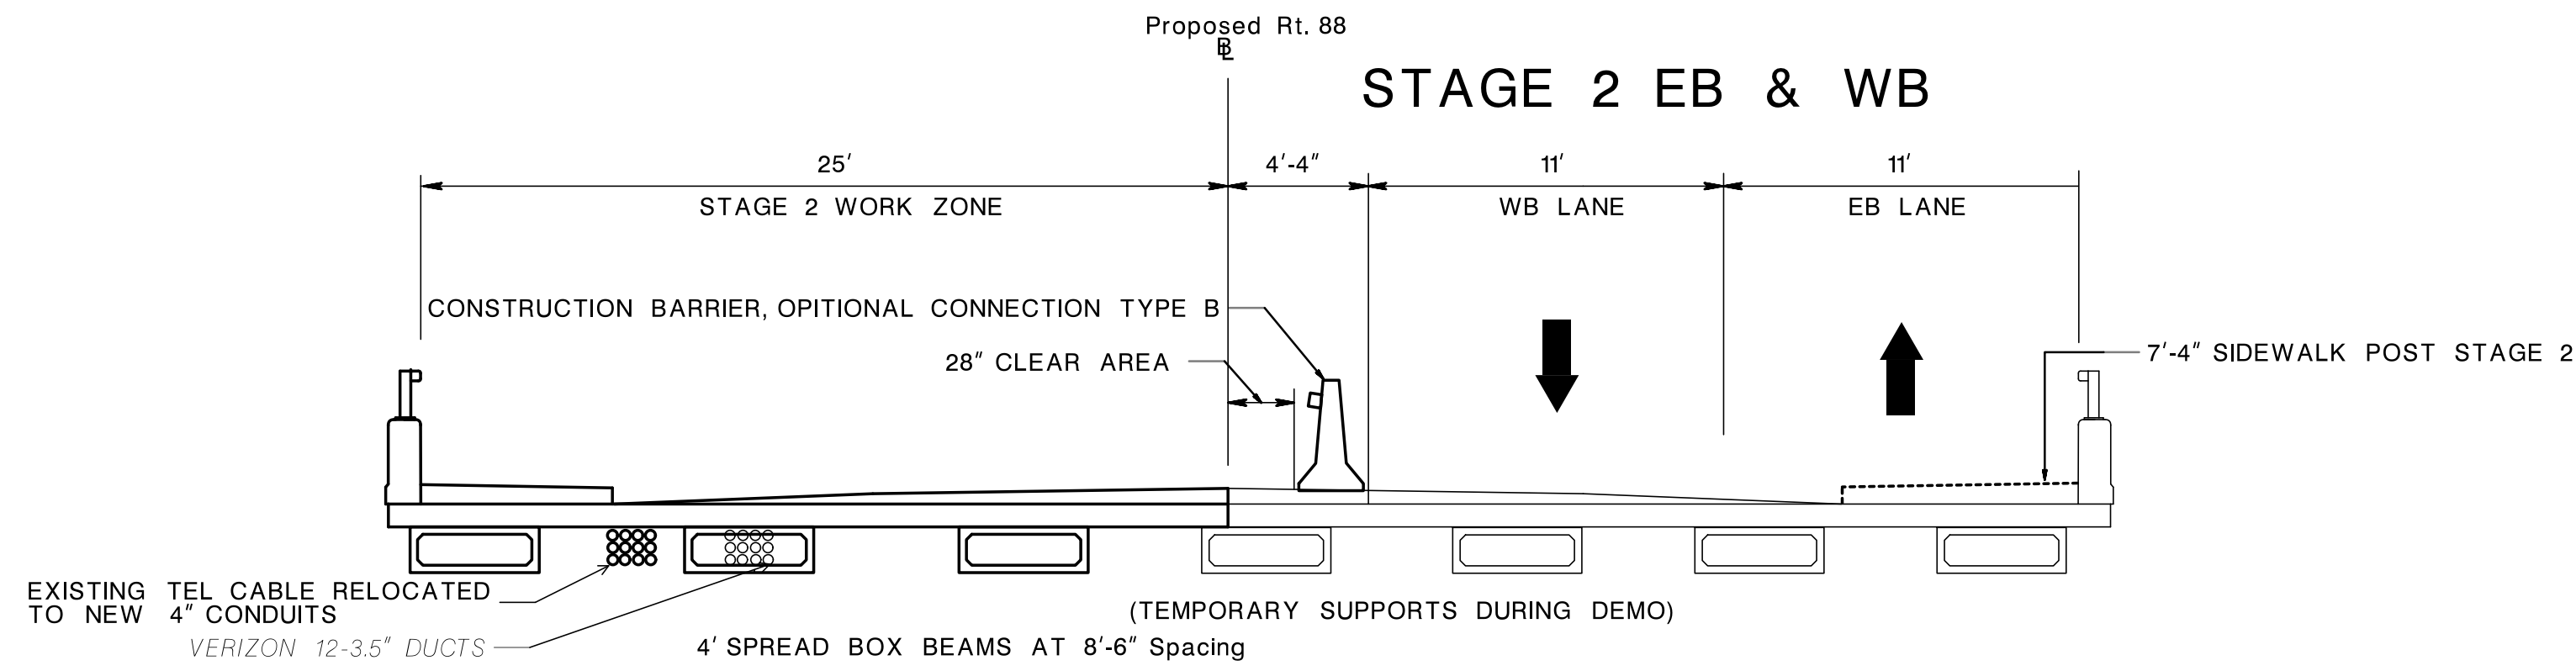

STAGE 2 BRIDGE CONSTRUCTION
NOT TO SCALE

Preliminary

The proposed work is for information purposes only and should not be relied upon in any manner.

STAGING SECTIONS

TC-1
TC-3

NEW JERSEY DEPARTMENT OF TRANSPORTATION

TRAFFIC CONTROL AND STAGING PLANS
ROUTE 88 OVER BEAVER DAM CREEK
CONTRACT NO. 007093220

JACOBS ENGINEERING GROUP INC.
CERTIFICATE OF AUTHORIZATION NO. 24GA27990200

HINA PATEL DATE: _____
NEW JERSEY PROFESSIONAL ENGINEER LICENSE No. 24GE04978600

