



STATE	FEDERAL PROJECT NO.	SHEET	TOTAL SHEETS
N. J.			
STRUCTURE NO.			
STRUCTURE NAME ROUTE 88 OVER BEAVER DAM CREEK			

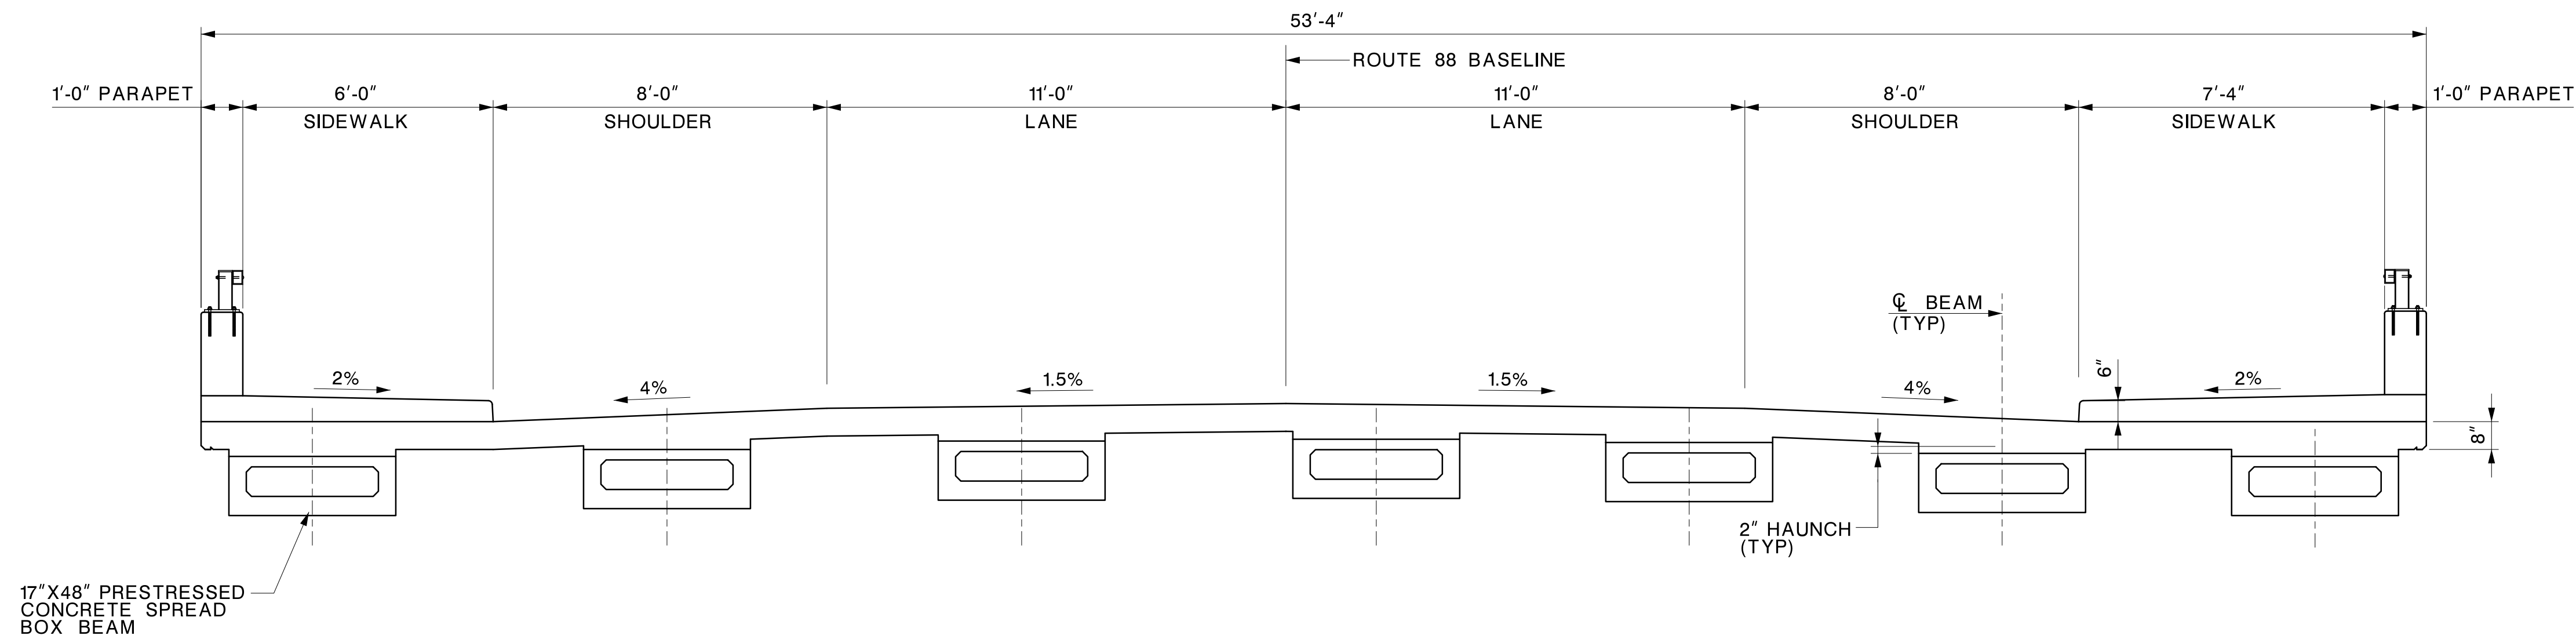

TYPICAL CROSS SECTION
SCALE: 3/8" = 1'-0"

Preliminary

The proposed work is for information purposes only and should not be relied upon in any manner.

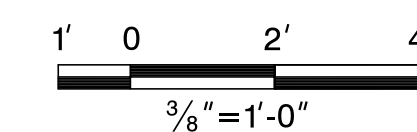

CONTROL SECTION		JOB NO.	
DES. BY	DJD	CHK. BY	SP
DWN. BY	CS	CHK. BY	DJD
EST. BY		CHK. BY	
SPECS. BY		CHK. BY	
IN CHARGE OF			

FILE NAME: sbls
DATE: sDATES TIME: sTIMES USERNAME: sUSERNAMES

NEW JERSEY DEPARTMENT OF TRANSPORTATION BUREAU OF STRUCTURAL ENGINEERING	
TYPICAL CROSS SECTION ROUTE 88 OVER BEAVER DAM CREEK CONTRACT NO. 007093220	
JACOBS ENGINEERING GROUP INC.	16
CERTIFICATE OF AUTHORIZATION NO. 24GA27990200	
SATISH PATEL	BRIDGE SHEET NO. B-2 OF B-2
NJ P.E. LICENSE NO. 24GE04688000	

REVISION	BY	CKD.	DATE