


PRELIMINARY CONCEPT

DRAFT

FOR REVIEW ONLY - NOT APPROVED FOR CONSTRUCTION

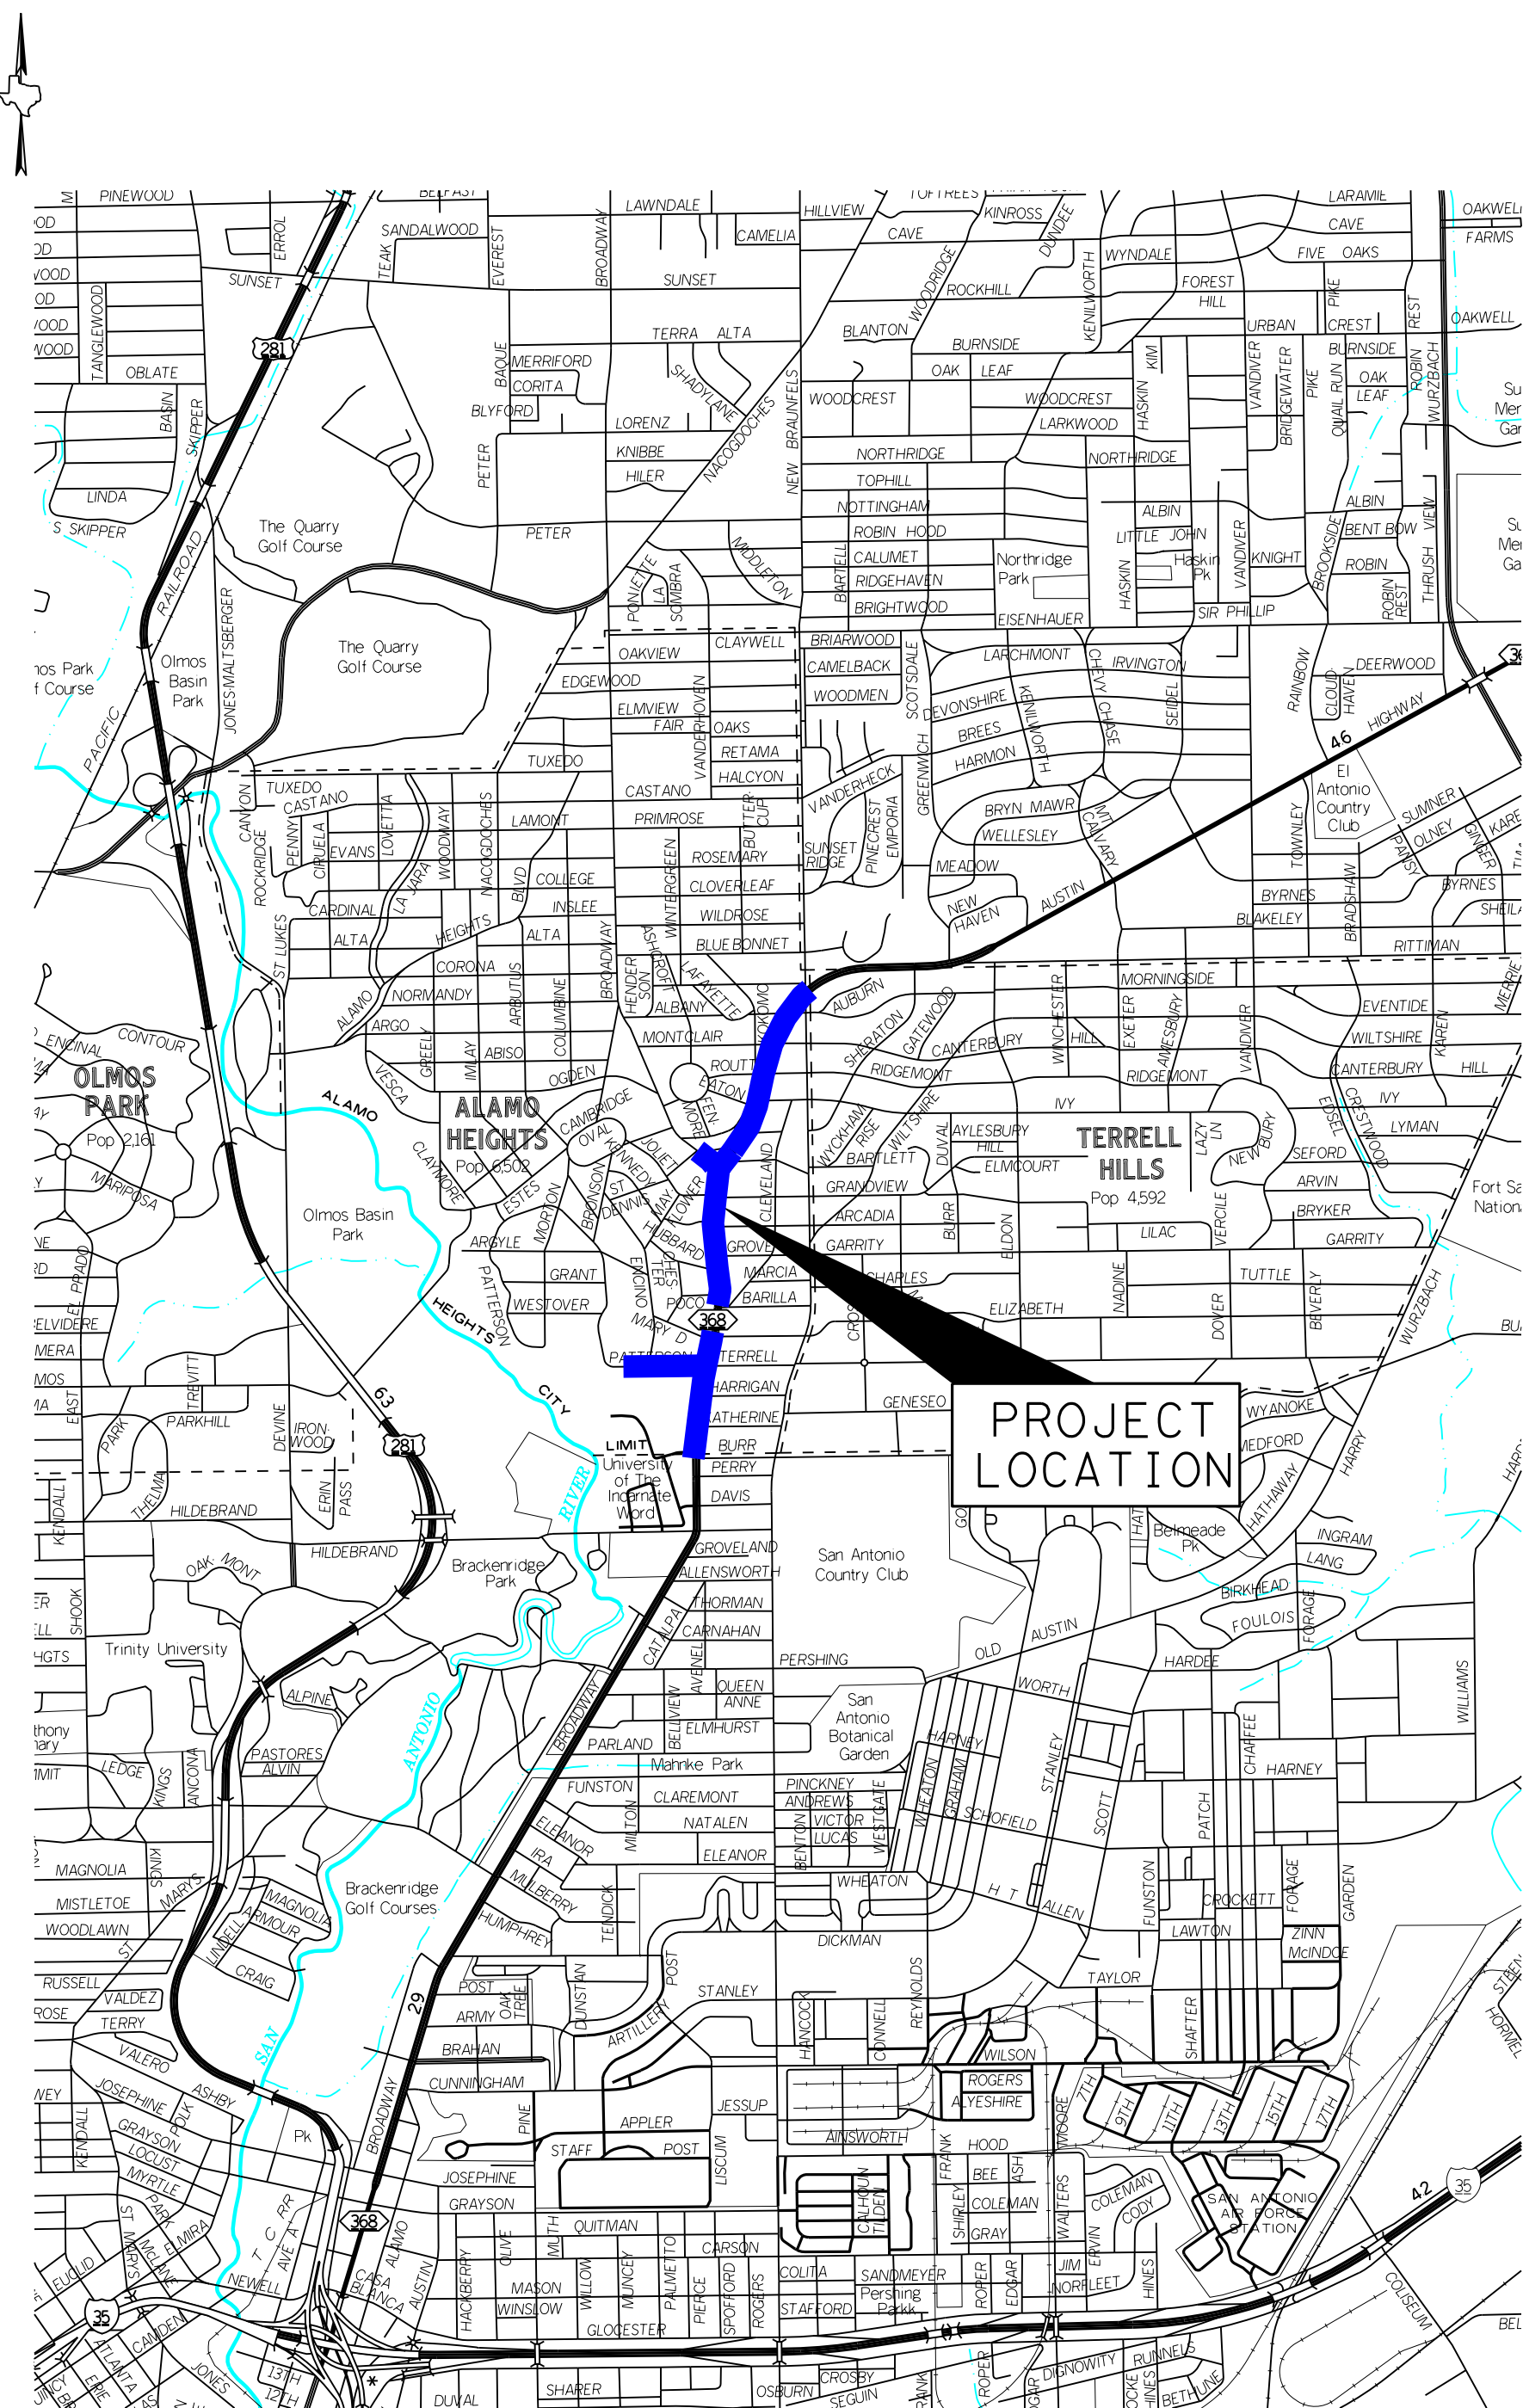

LEGEND

	PROPOSED PAVEMENT		PROPOSED CURBSIDE
	PROPOSED PAVEMENT REHABILITATION		PROPOSED DRAINAGE
	PROPOSED SHARED-USE PATH		EXISTING DRAINAGE
	PROPOSED SIDEWALK		EXISTING EASEMENT
	LANDSCAPING PROVIDED BY CITY OF ALAMO HEIGHTS		PROPOSED ROW
	PROPOSED DRIVEWAY		EXISTING ROW
	PRESERVED HISTORICAL AREA		PROPOSED TRAFFIC FLOW
	EXISTING ROW ENCROACHMENT		SIGNALIZED INTERSECTION
	BUS STOP SHELTER		BUS STOP
	EXISTING 100 YR FLOODPLAIN		

DRAFT

