

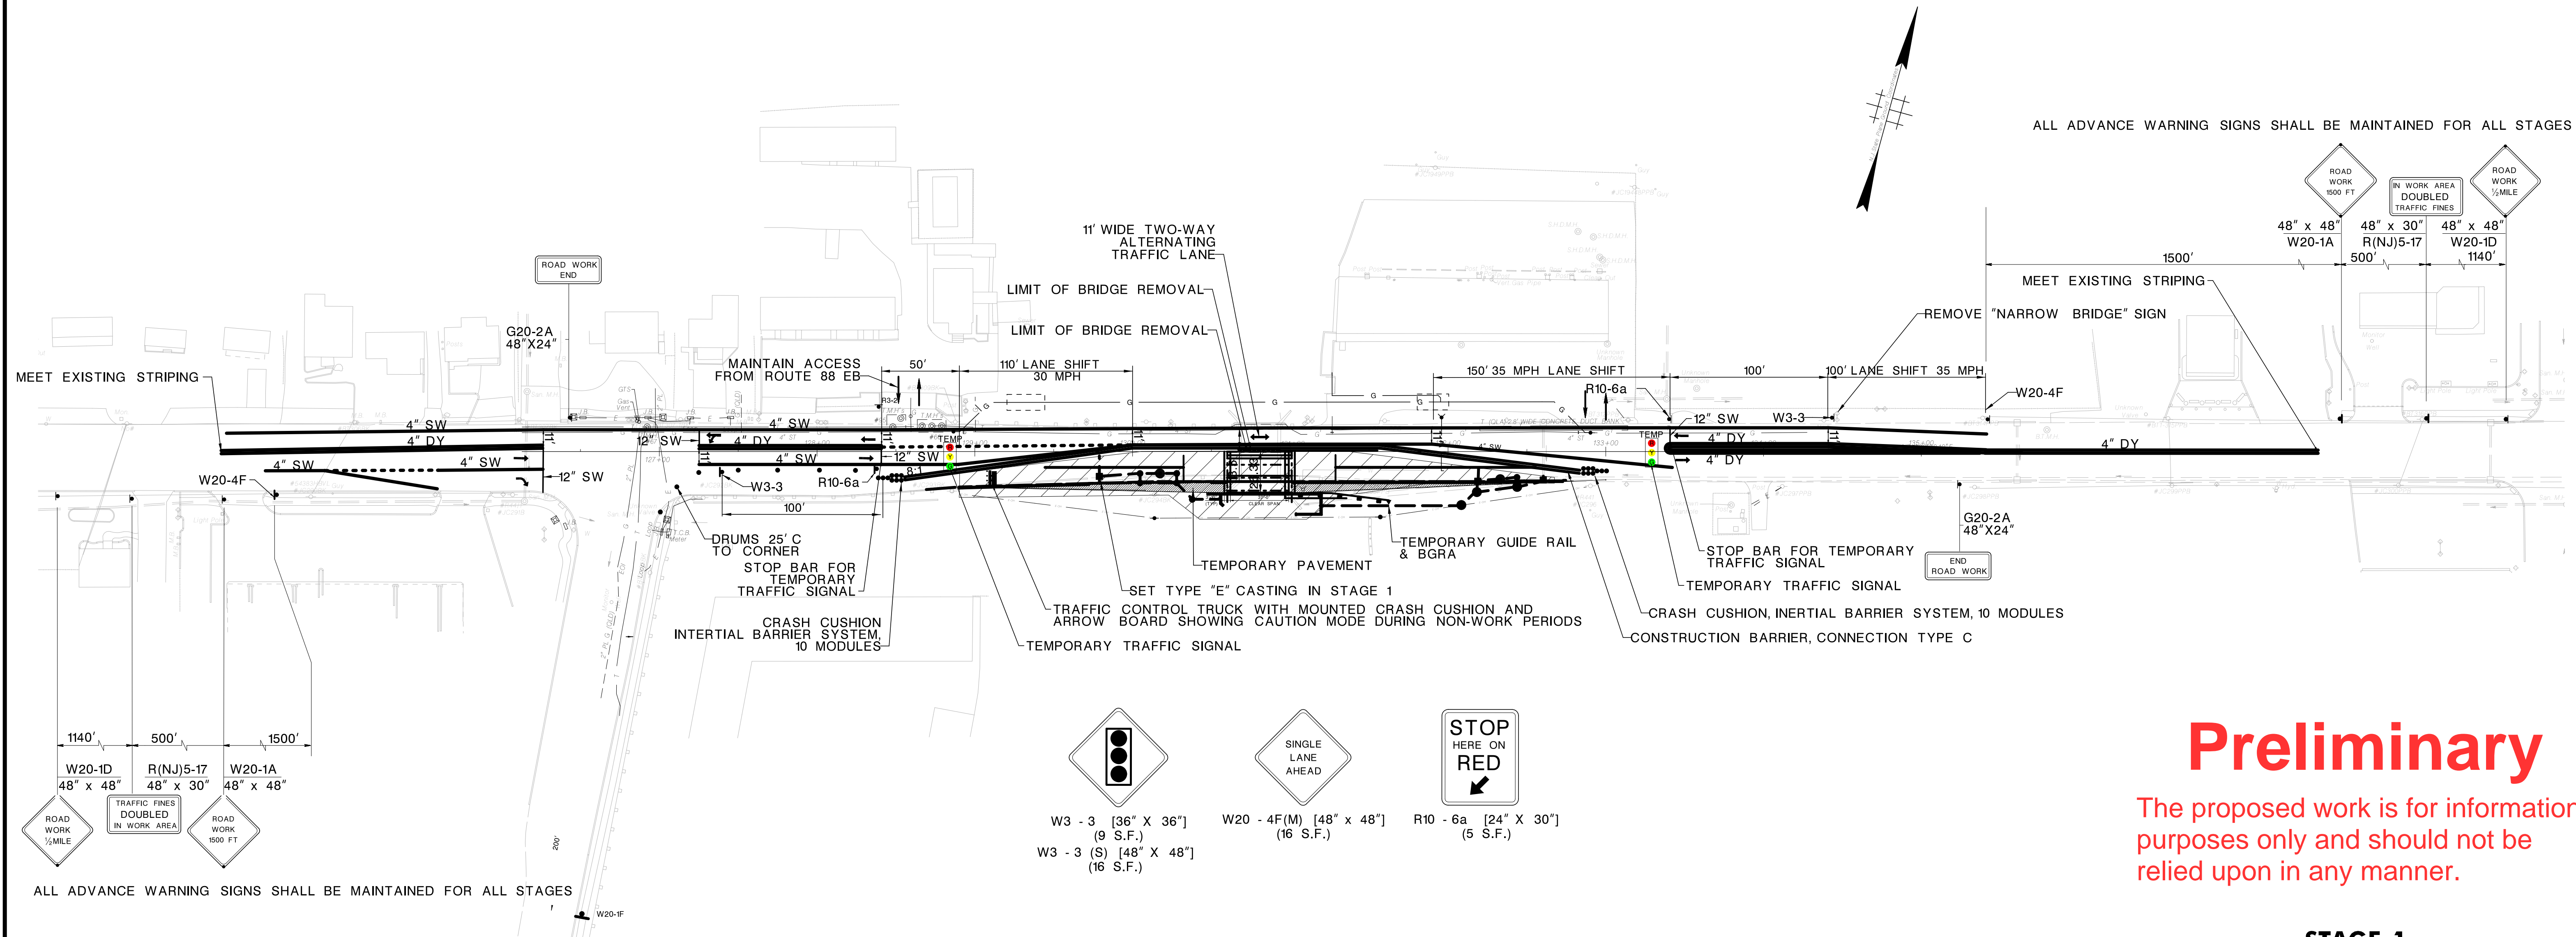
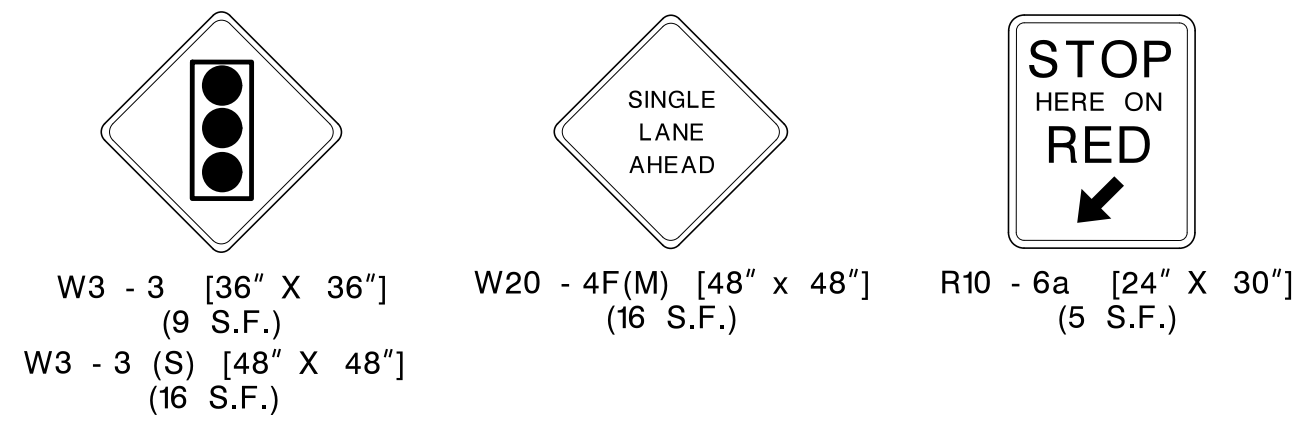


TOWNSHIP OF BRICK
BOROUGH OF POINT PLEASANT

COUNTY OF OCEAN

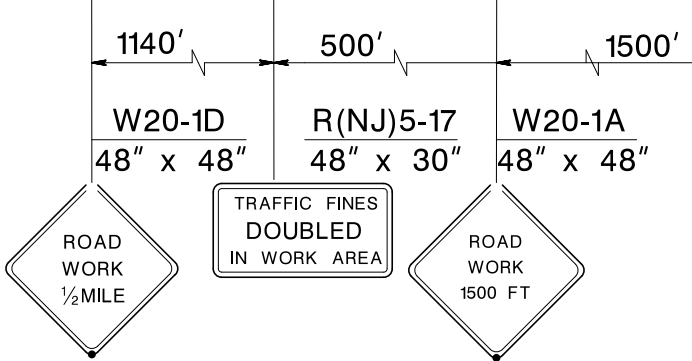

ALL ADVANCE WARNING SIGNS SHALL BE MAINTAINED FOR ALL STAGES

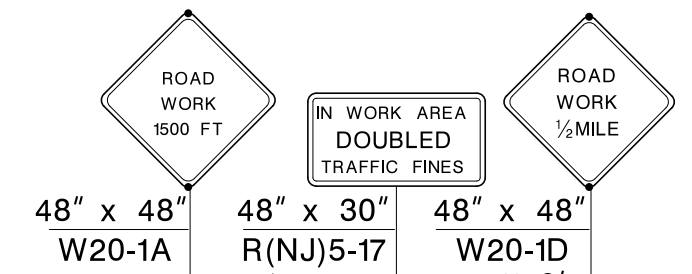

Preliminary

The proposed work is for information purposes only and should not be relied upon in any manner.



NEW JERSEY DEPARTMENT OF TRANSPORTATION

TRAFFIC CONTROL AND STAGING PLAN

ROUTE 88 OVER BEAVER DAM CREEK
CONTRACT NO. 007093220

JACOBS ENGINEERING GROUP INC.
CERTIFICATE OF AUTHORIZATION NO. 24GA27990200

HINA PATEL DATE: _____
NEW JERSEY PROFESSIONAL ENGINEER LICENSE No. 24GE04978600