
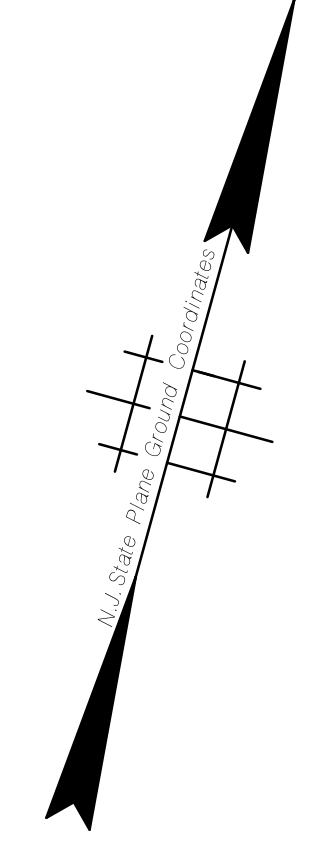


**TOWNSHIP OF BRICK  
BOROUGH OF POINT PLEASANT**


**COUNTY OF OCEAN**

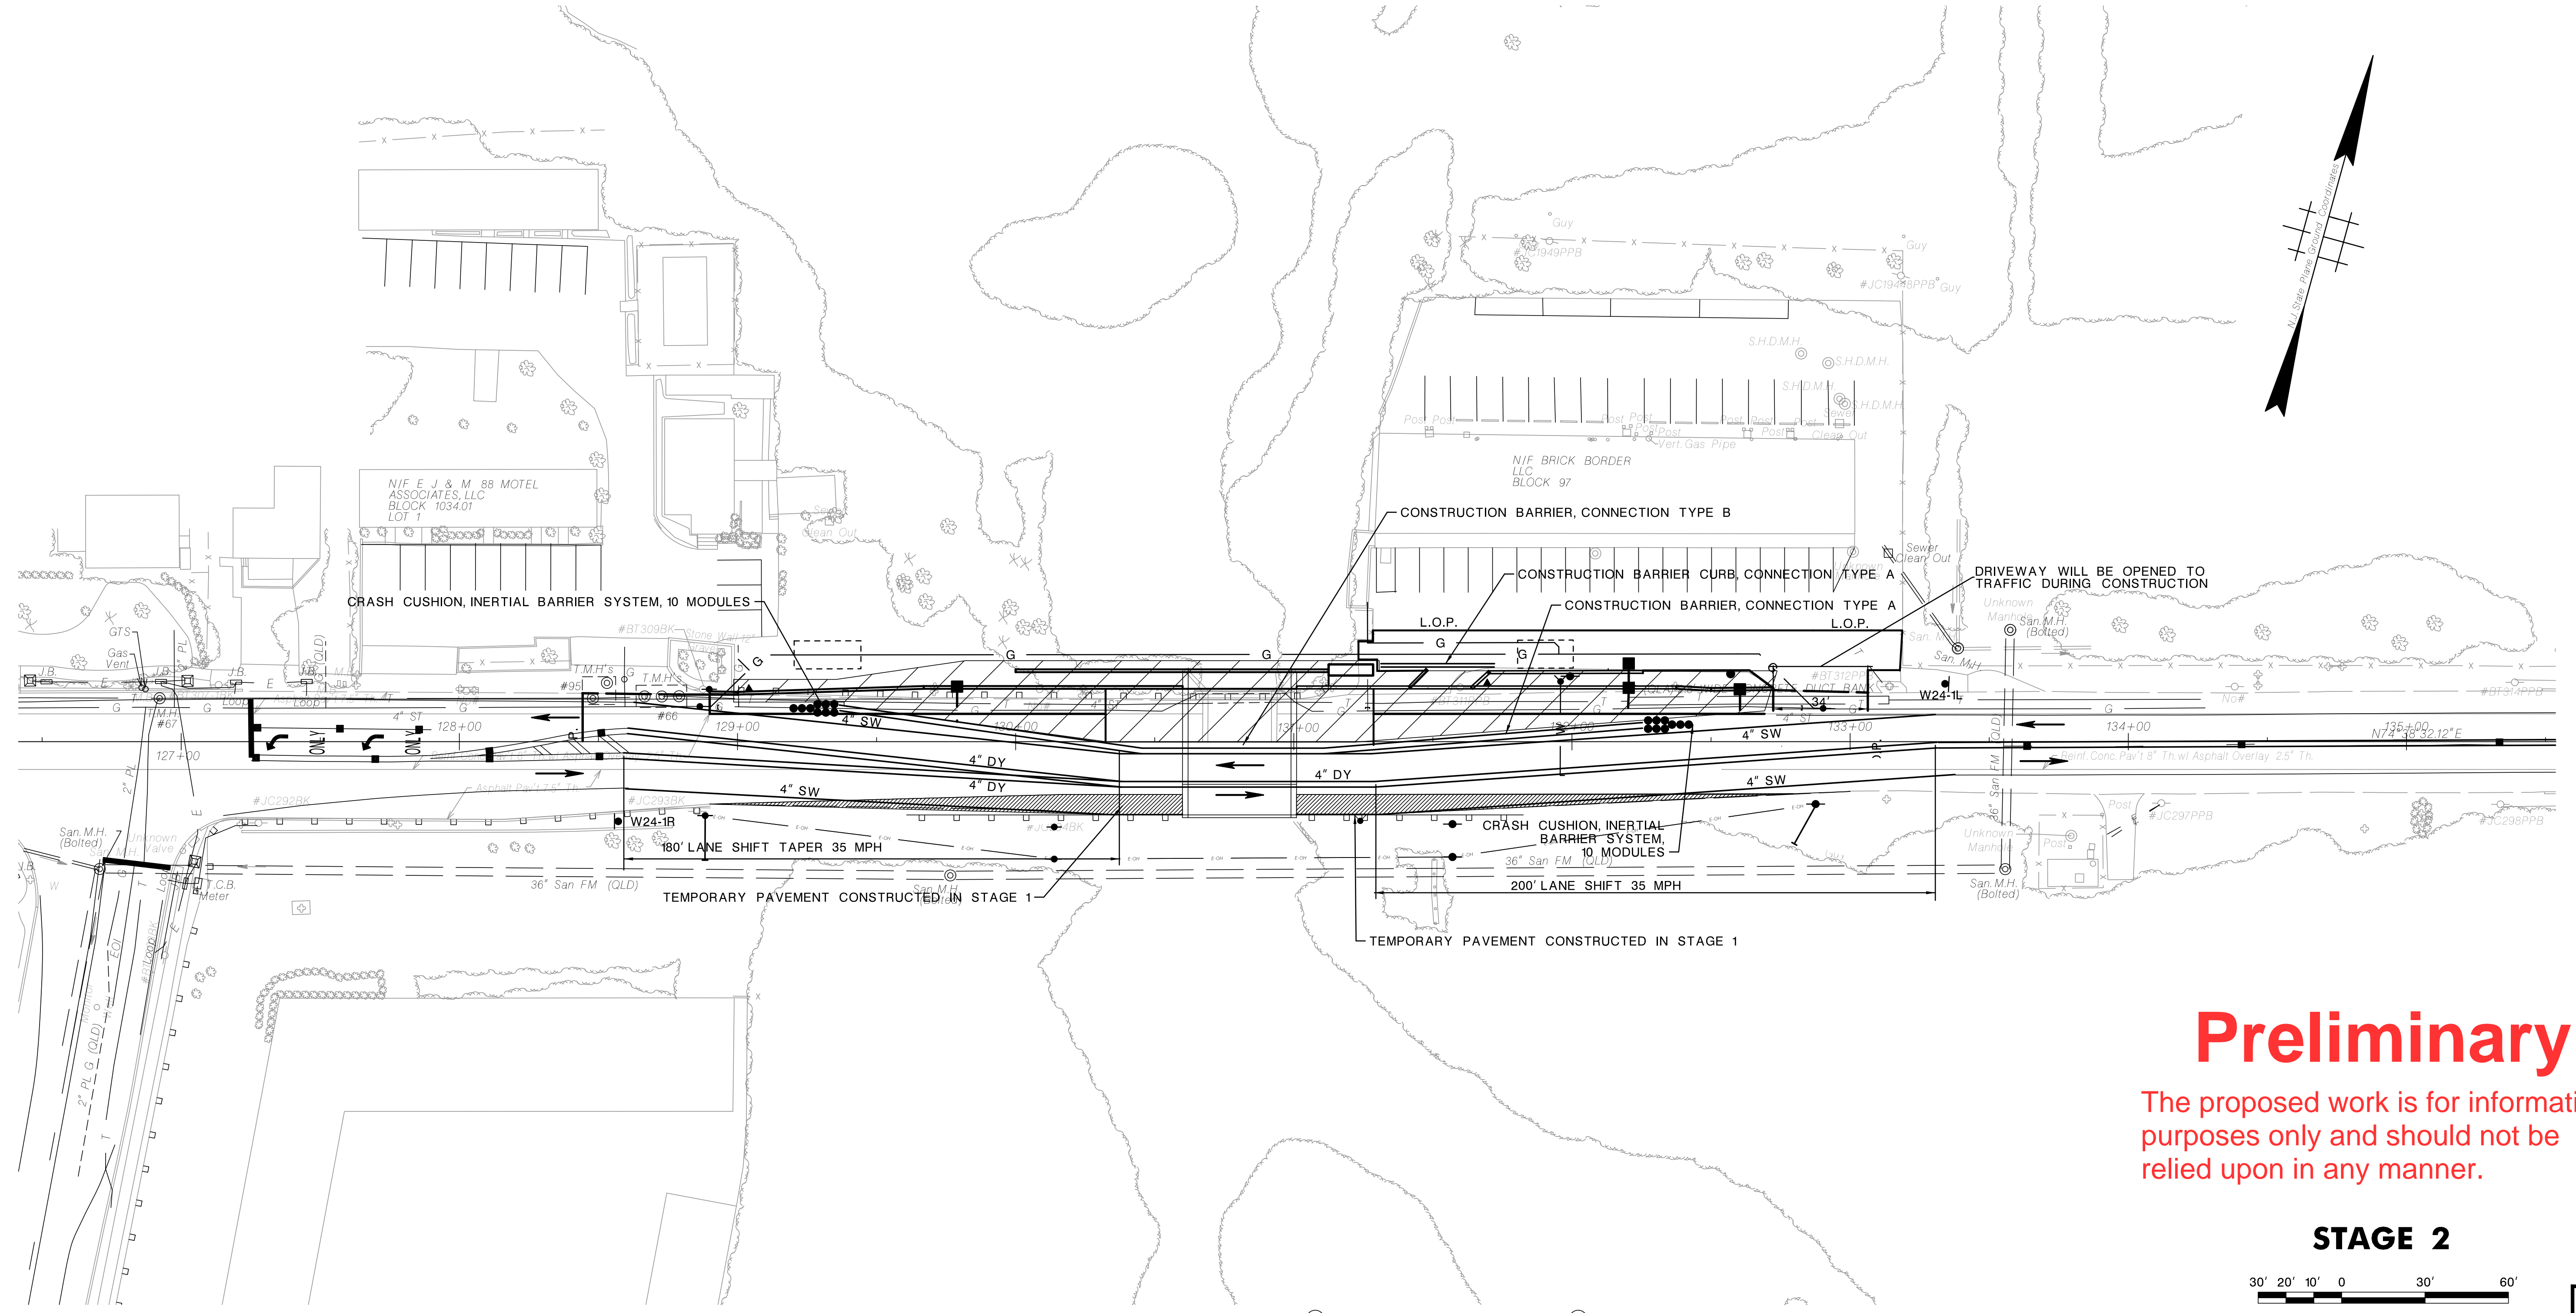

**Preliminary**

The proposed work is for information purposes only and should not be relied upon in any manner.

**STAGE 2**

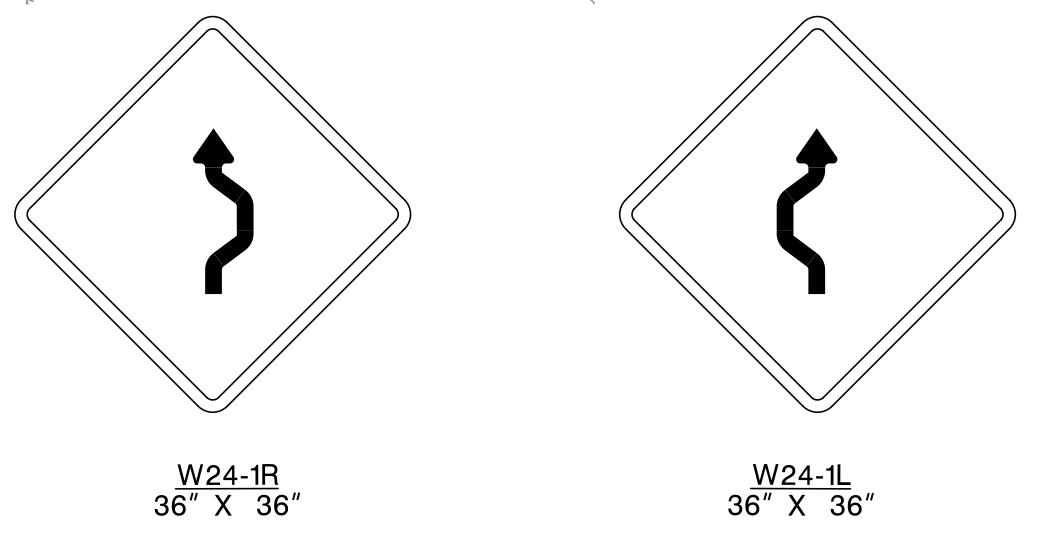

NEW JERSEY DEPARTMENT OF TRANSPORTATION

**TRAFFIC CONTROL AND STAGING PLAN**

ROUTE 88 OVER BEAVER DAM CREEK  
CONTRACT NO. 007093220

JACOBS ENGINEERING GROUP INC.  
CERTIFICATE OF AUTHORIZATION NO. 24GA27990200

HINA PATEL DATE: \_\_\_\_\_  
NEW JERSEY PROFESSIONAL ENGINEER LICENSE No. 24GE04978600