


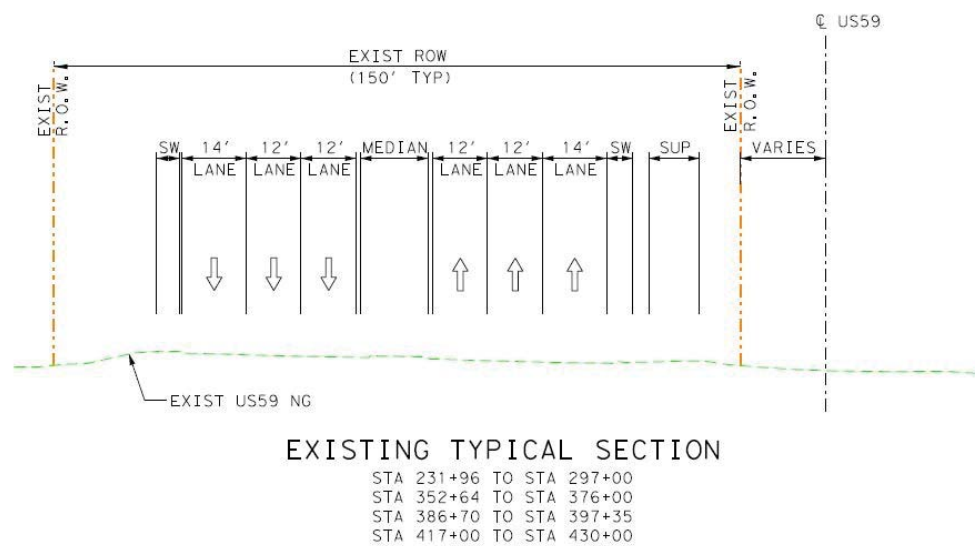
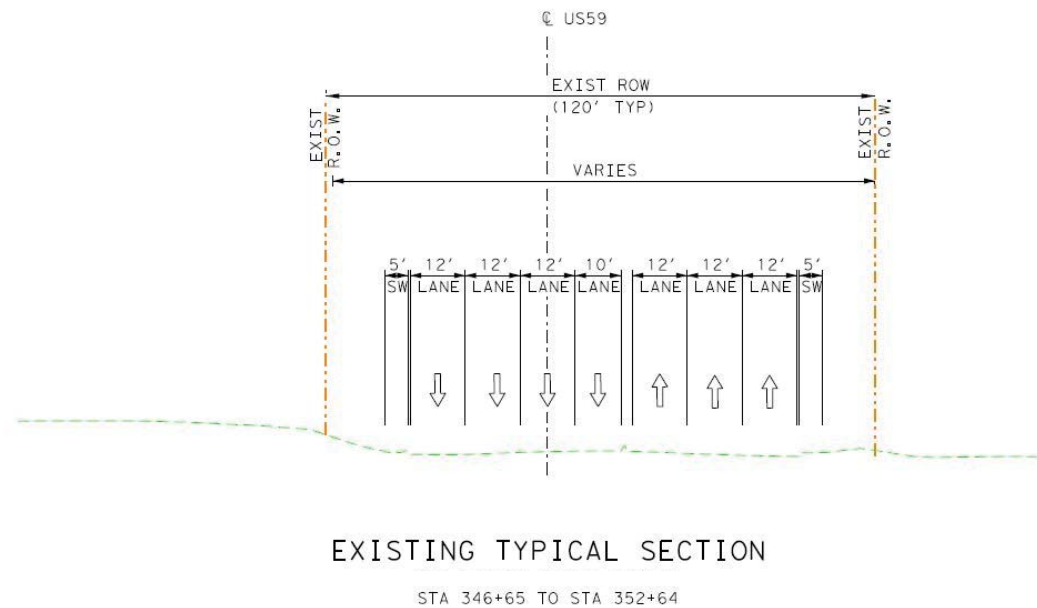
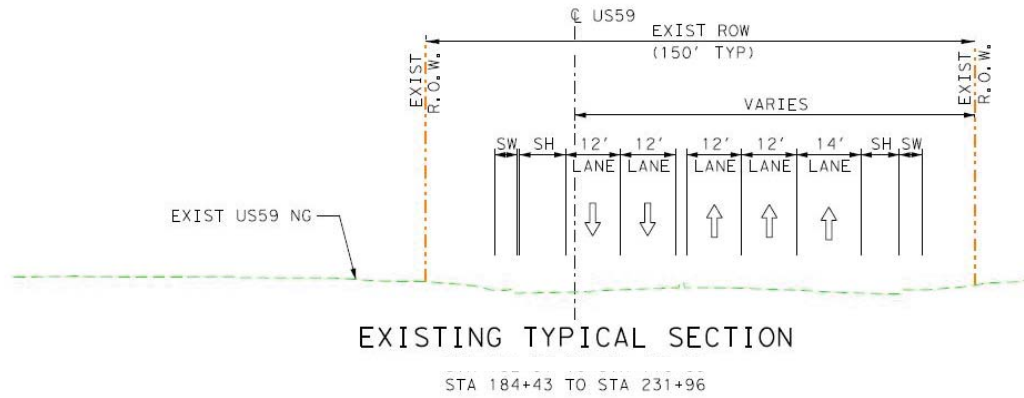
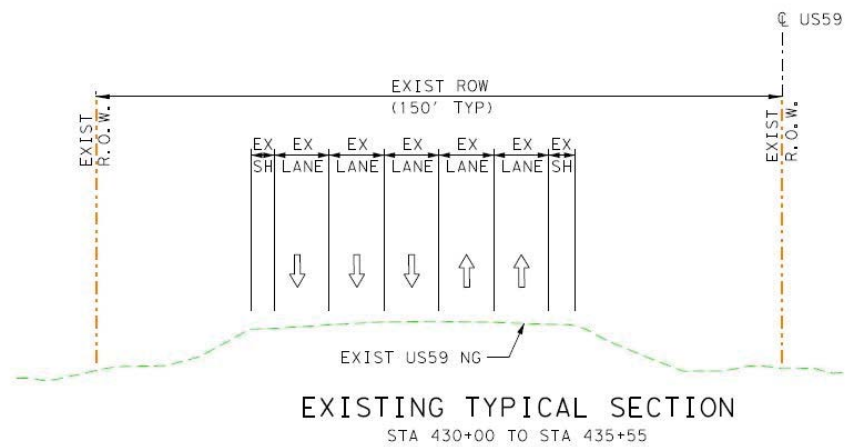


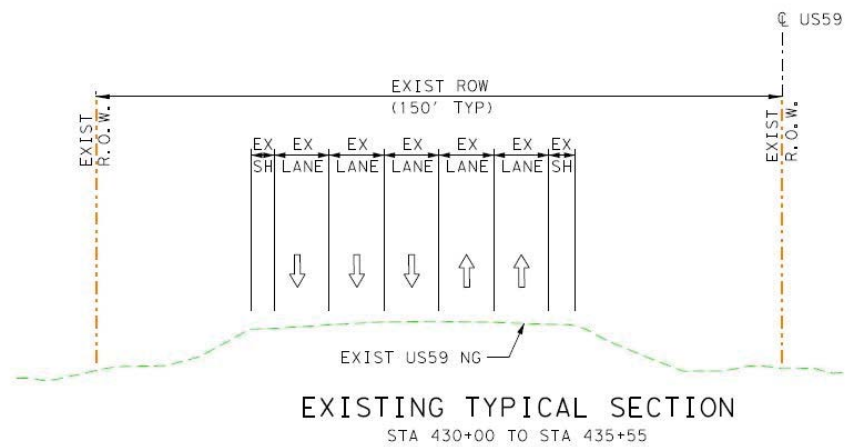


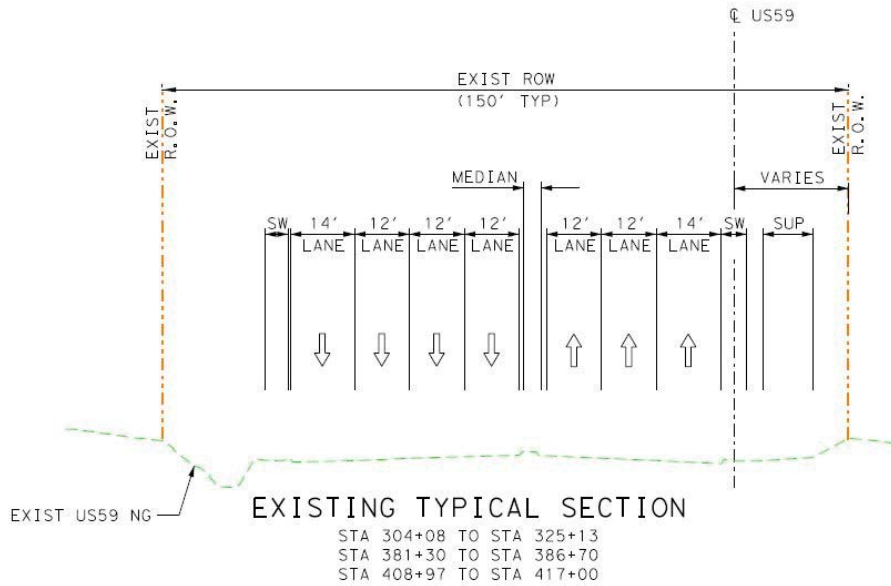

EXISTING TYPICAL SECTION STA 435+55 TO STA 453+76

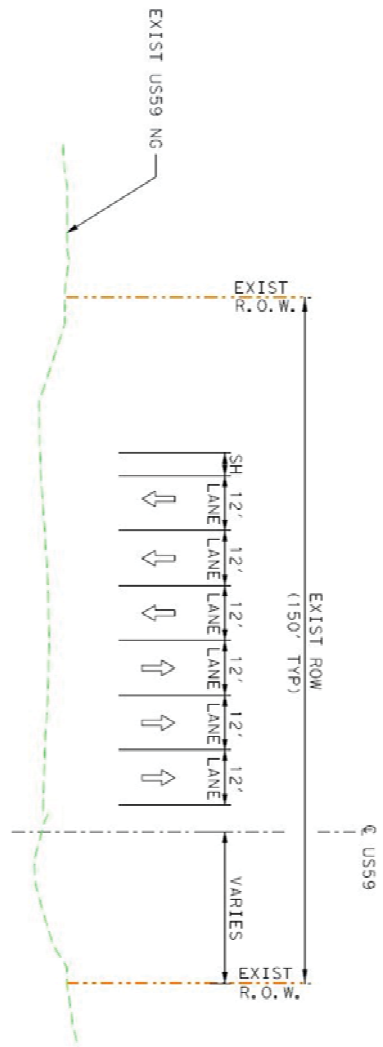

EXISTING TYPICAL SECTION STA 453+76 TO STA 463+48

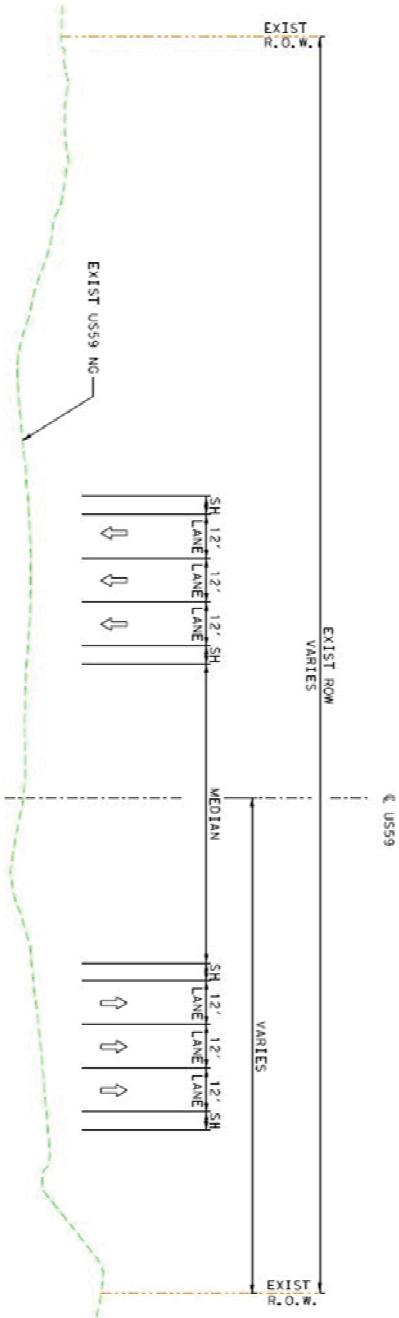


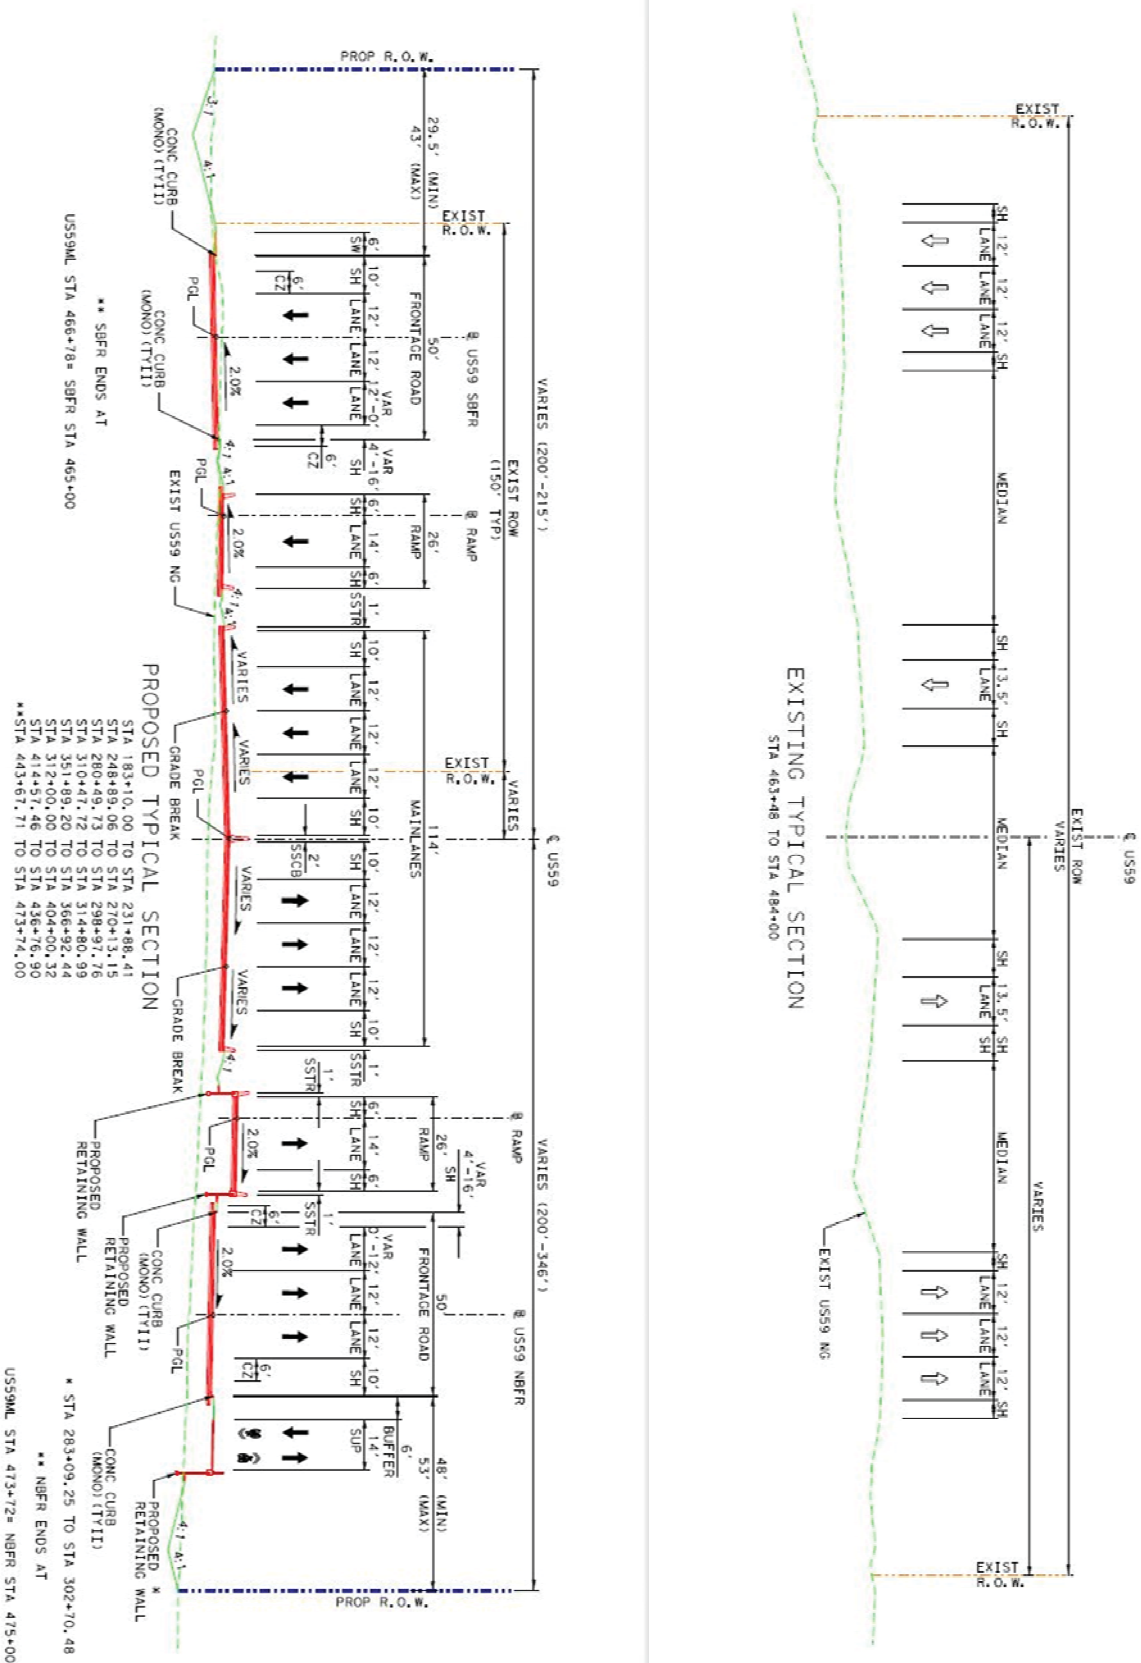


Exhibit D: Existing and Proposed Typical Section
US 59 Loop – CSJ # 0086-14-058, etc.

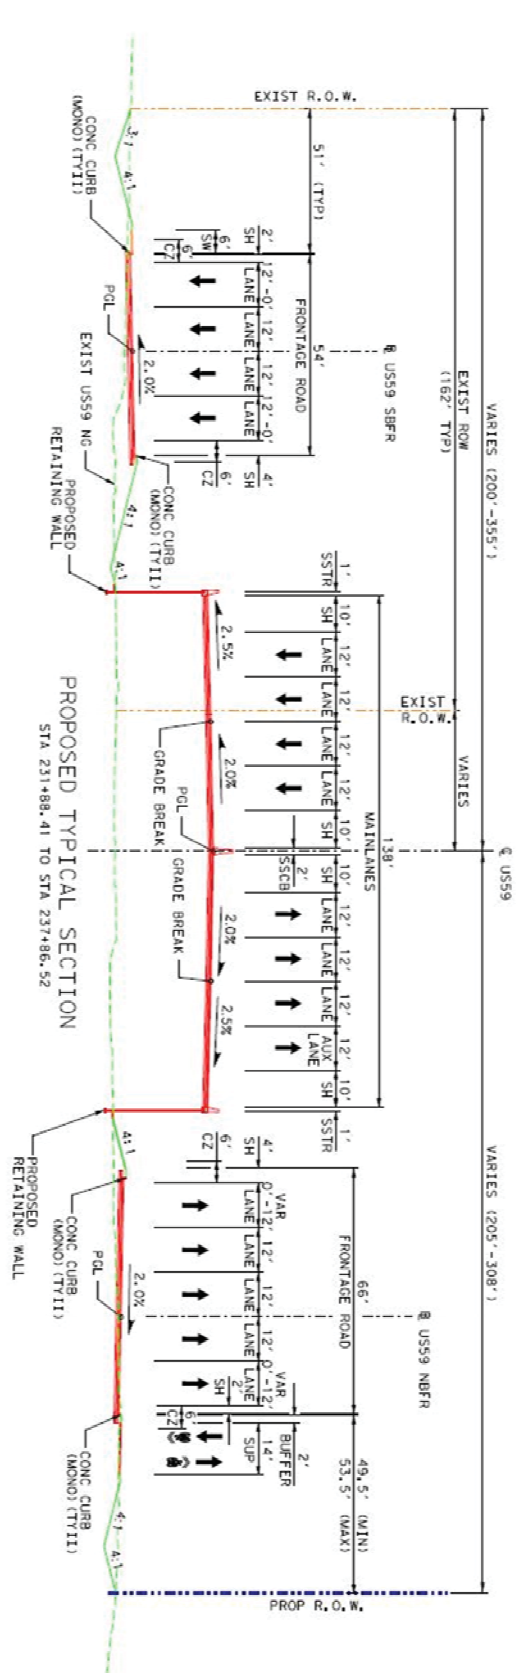

Page 5 of 8

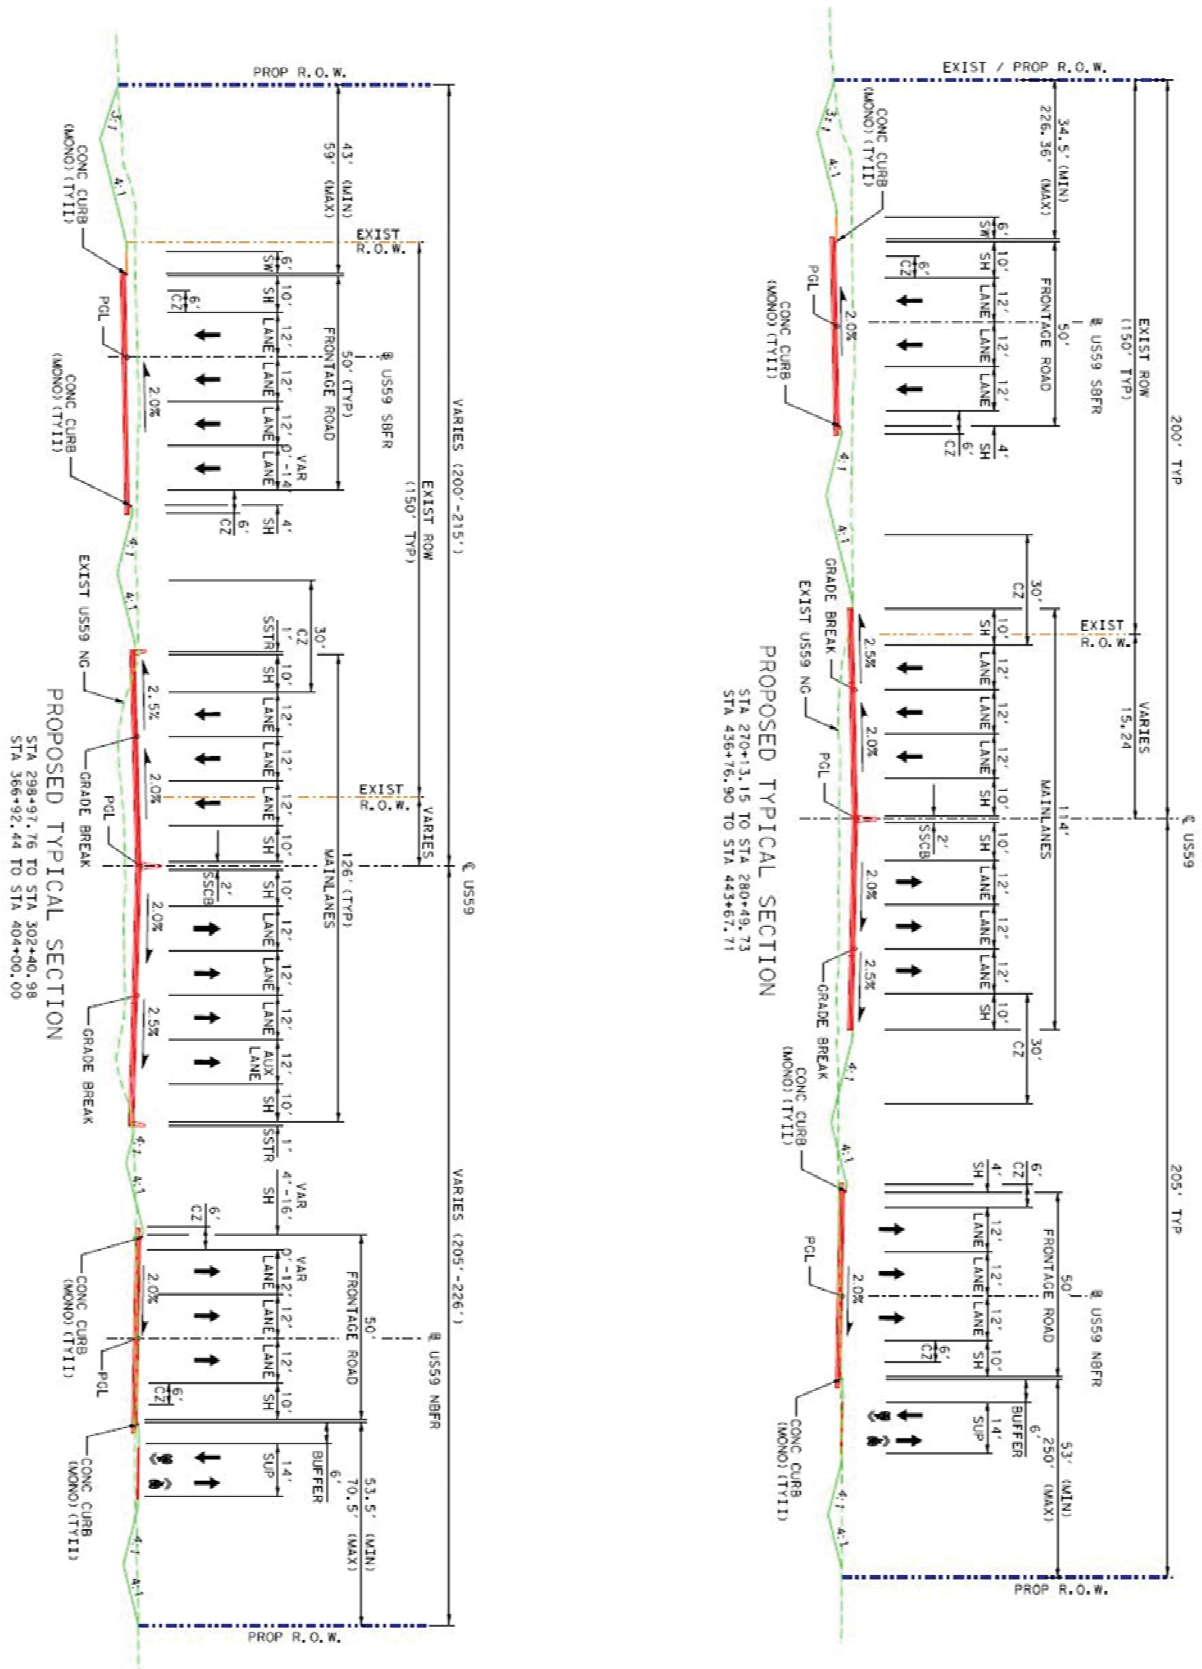


Exhibit D: Existing and Proposed Typical Section
US 59 Loop – CSJ # 0086-14-058, etc.

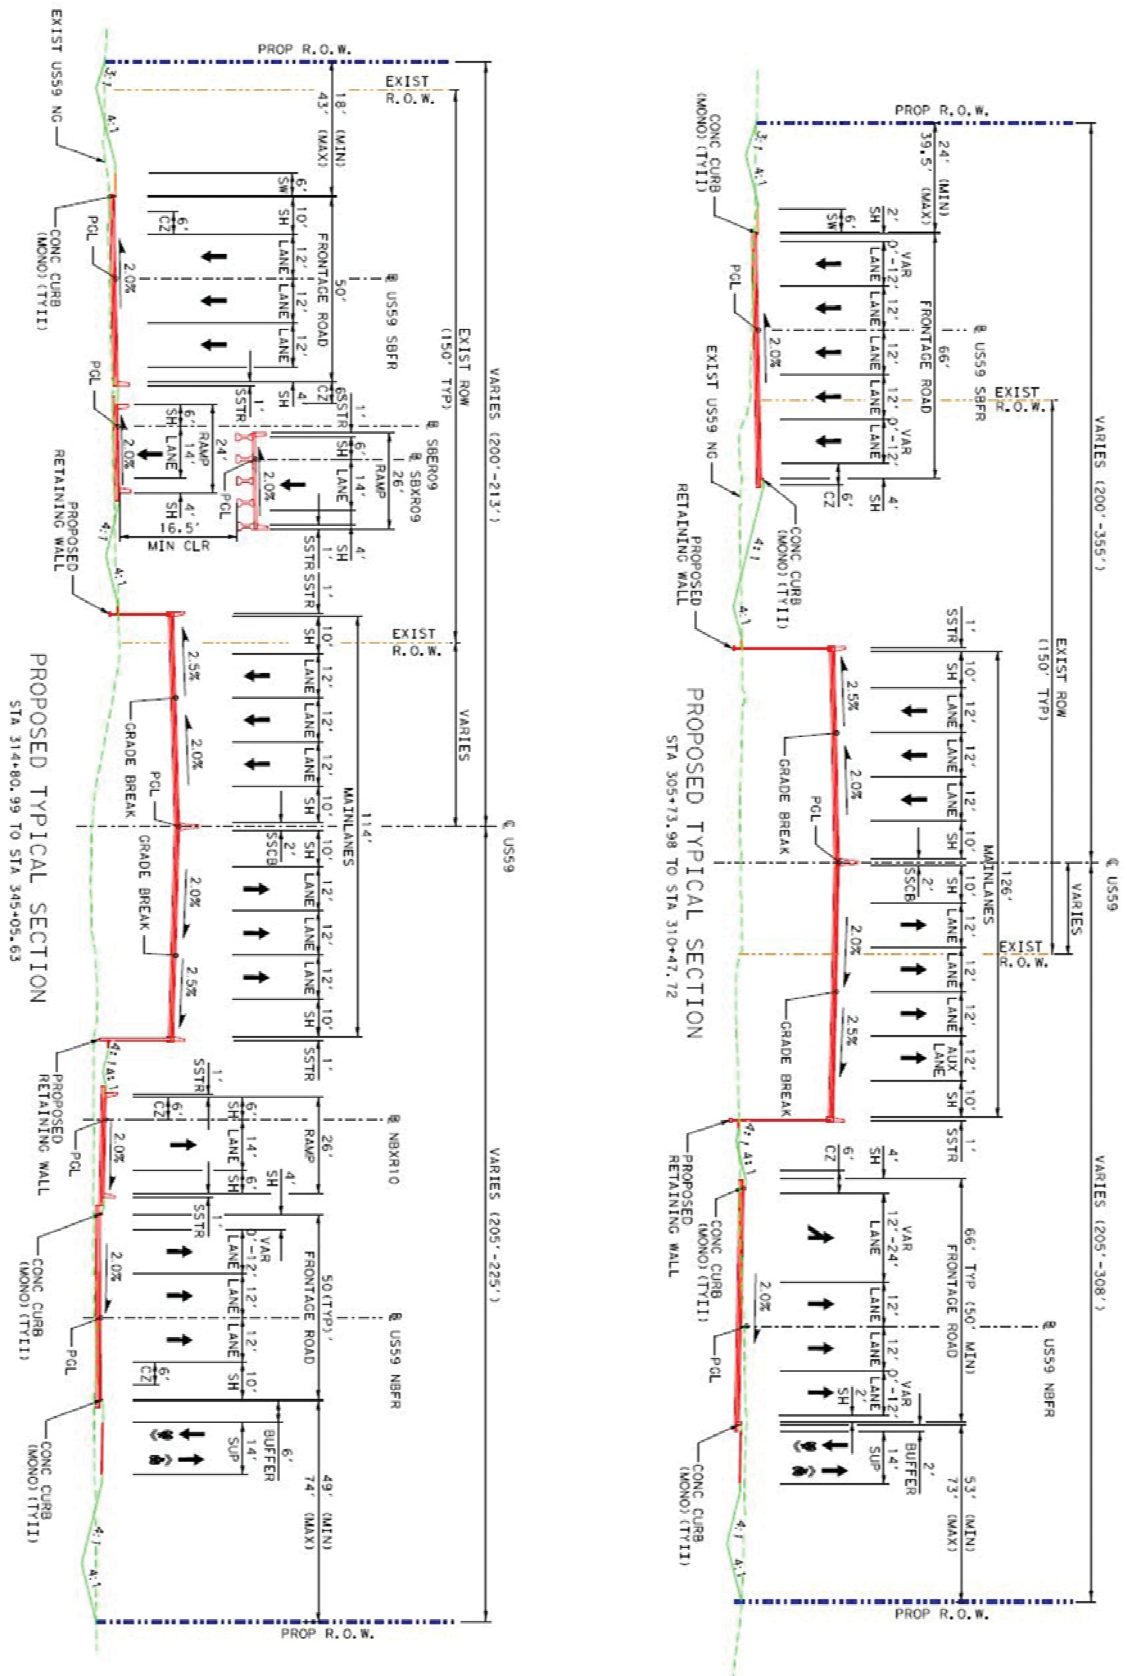


Exhibit D: Existing and Proposed Typical Section
US 59 Loop – CSJ # 0086-14-058, etc.

Exhibit D: Existing and Proposed Typical Section
US 59 Loop – CSJ # 0086-14-058, etc.